





Proposed side elevation

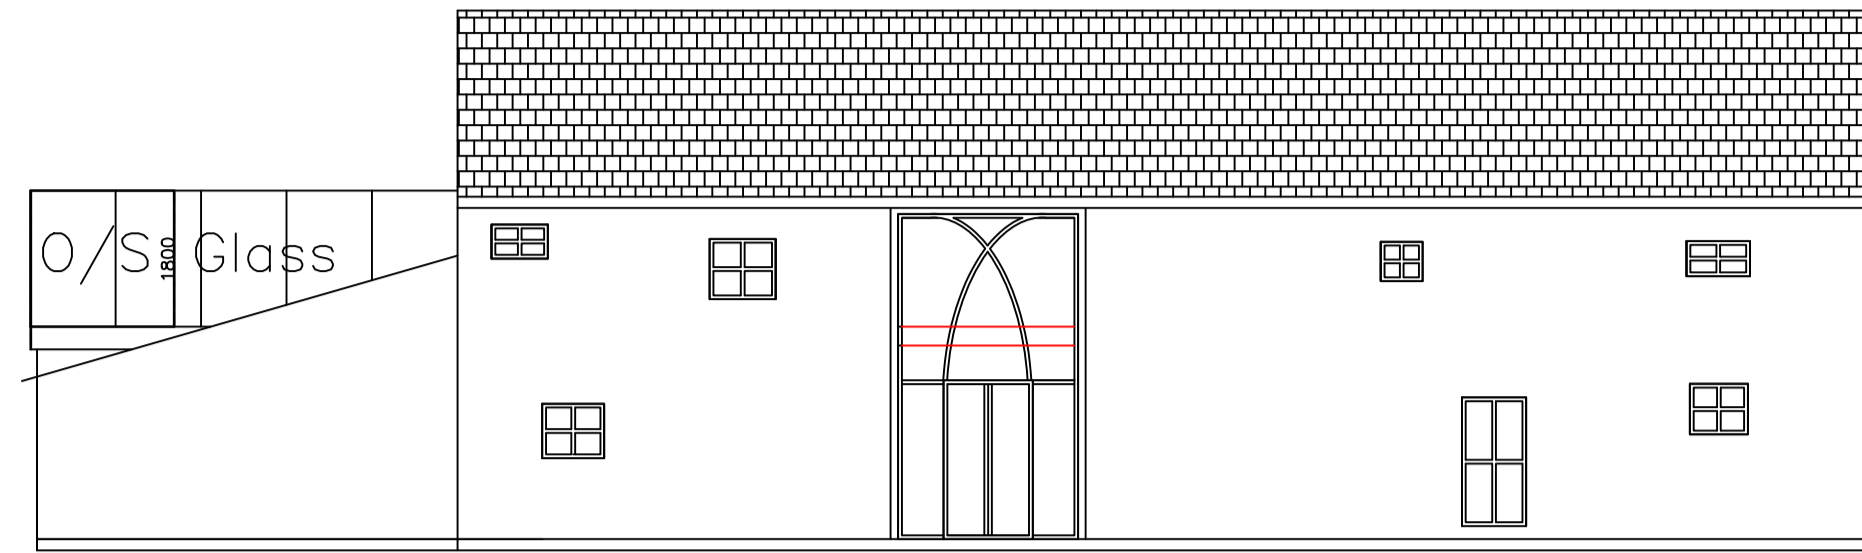


Proposed front elevation




Proposed side elevation

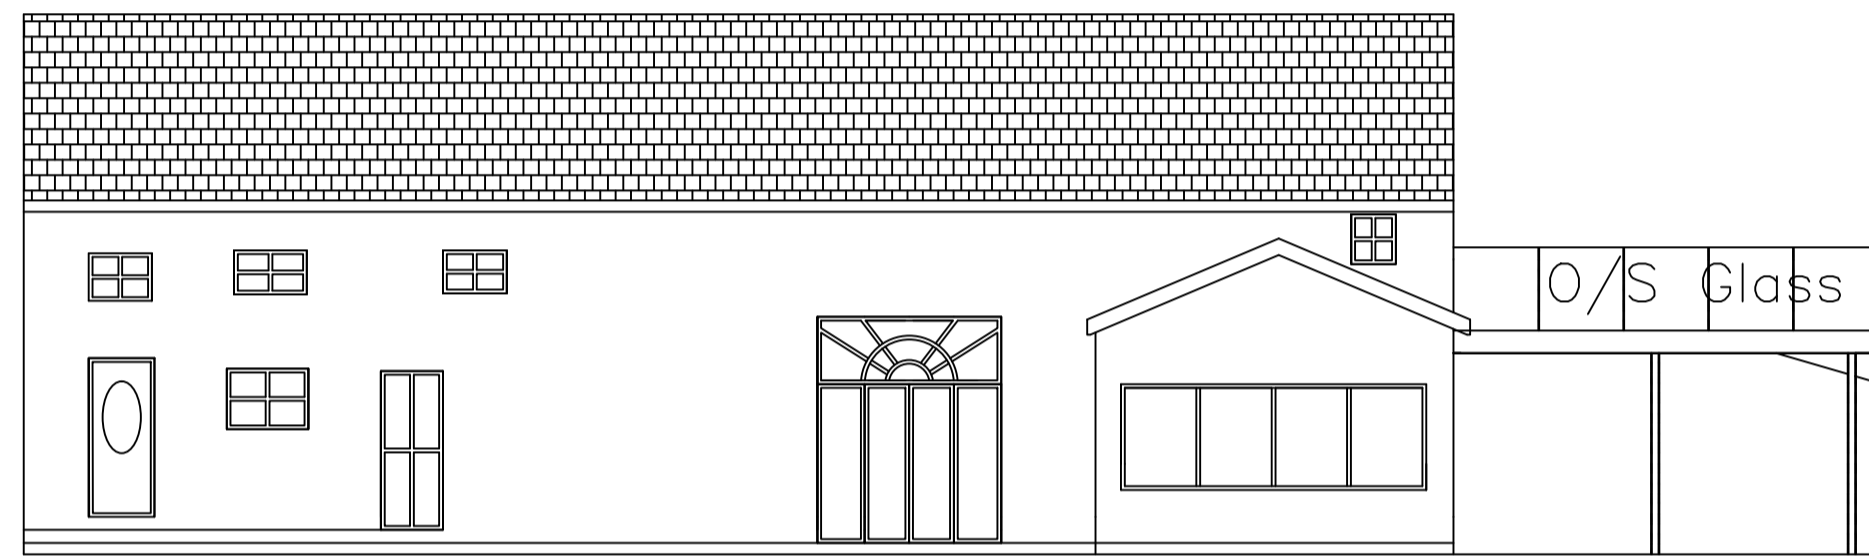

Proposed rear elevation

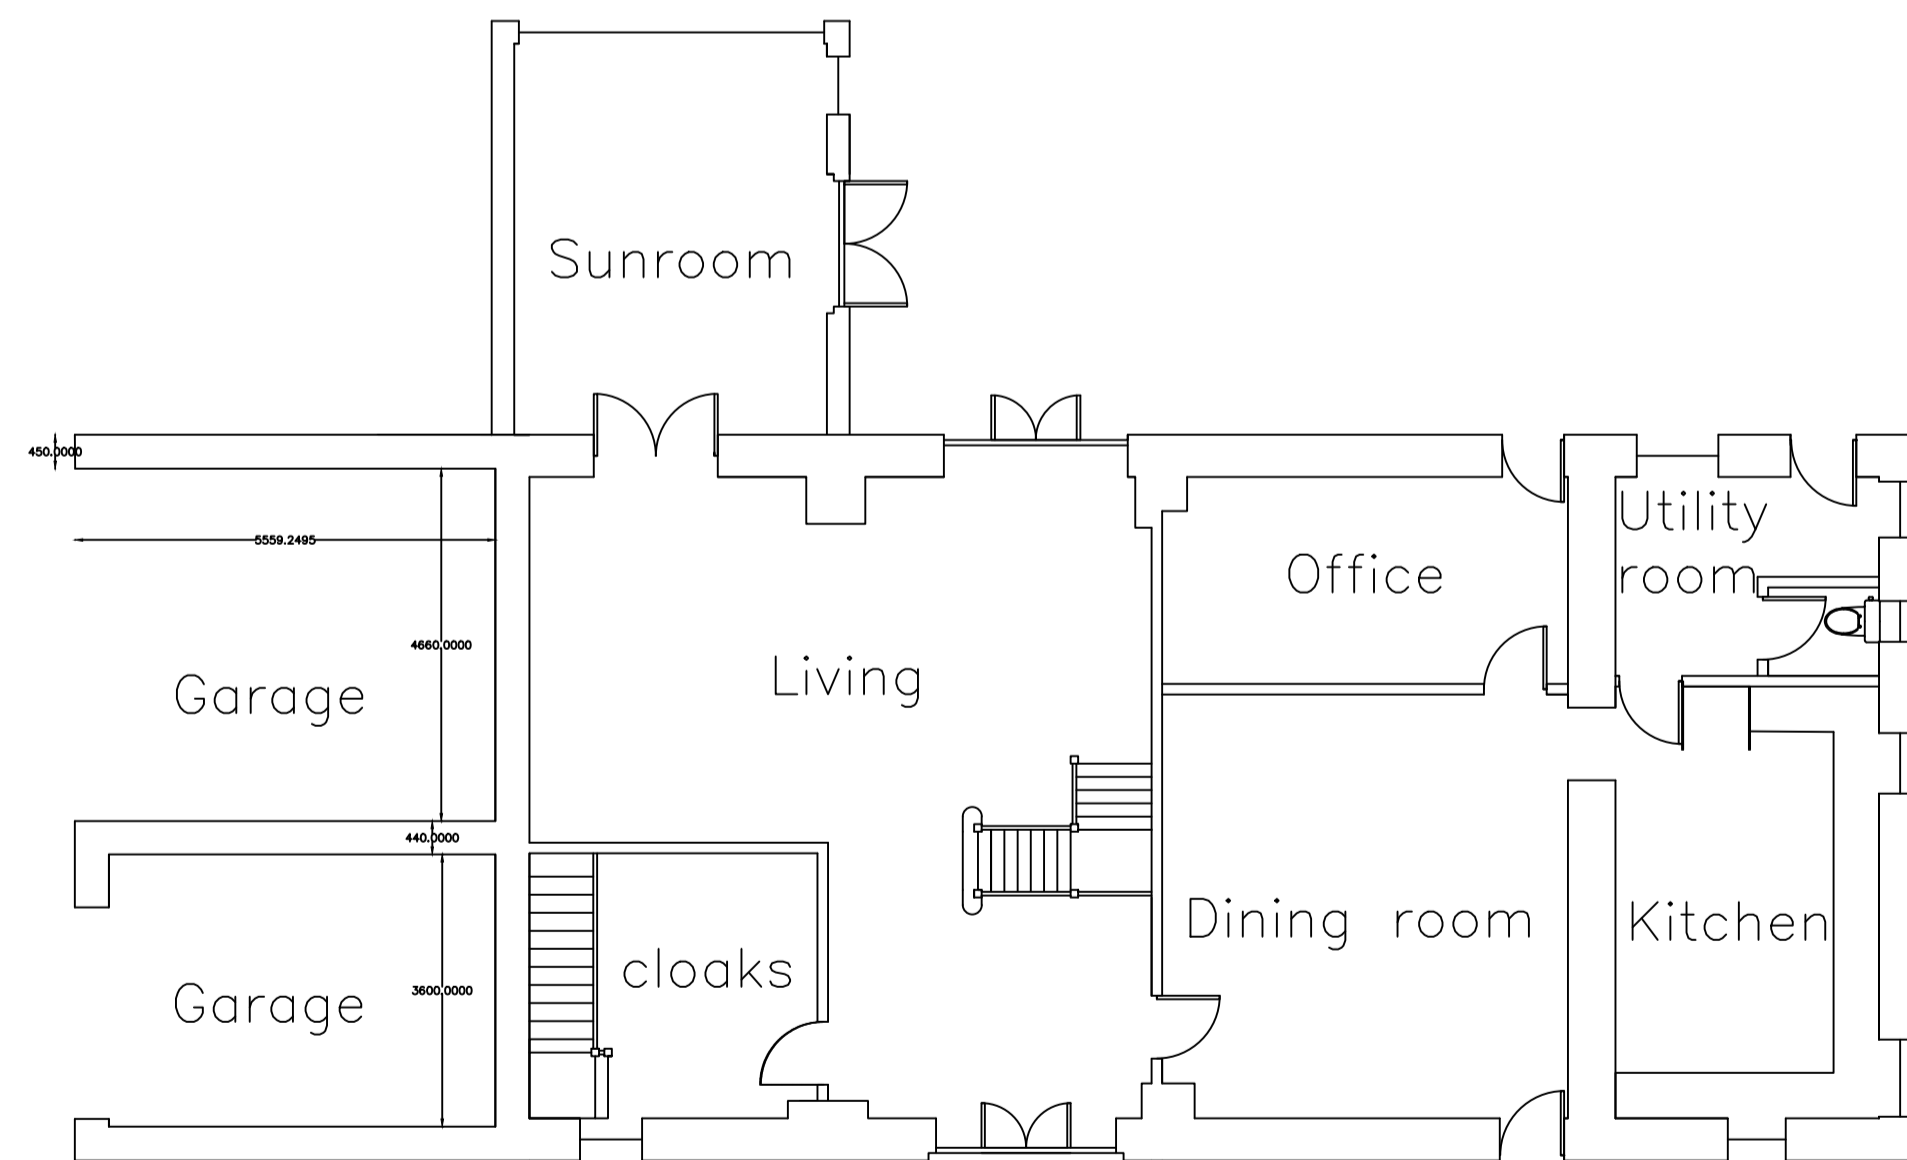

Proposed ground floor

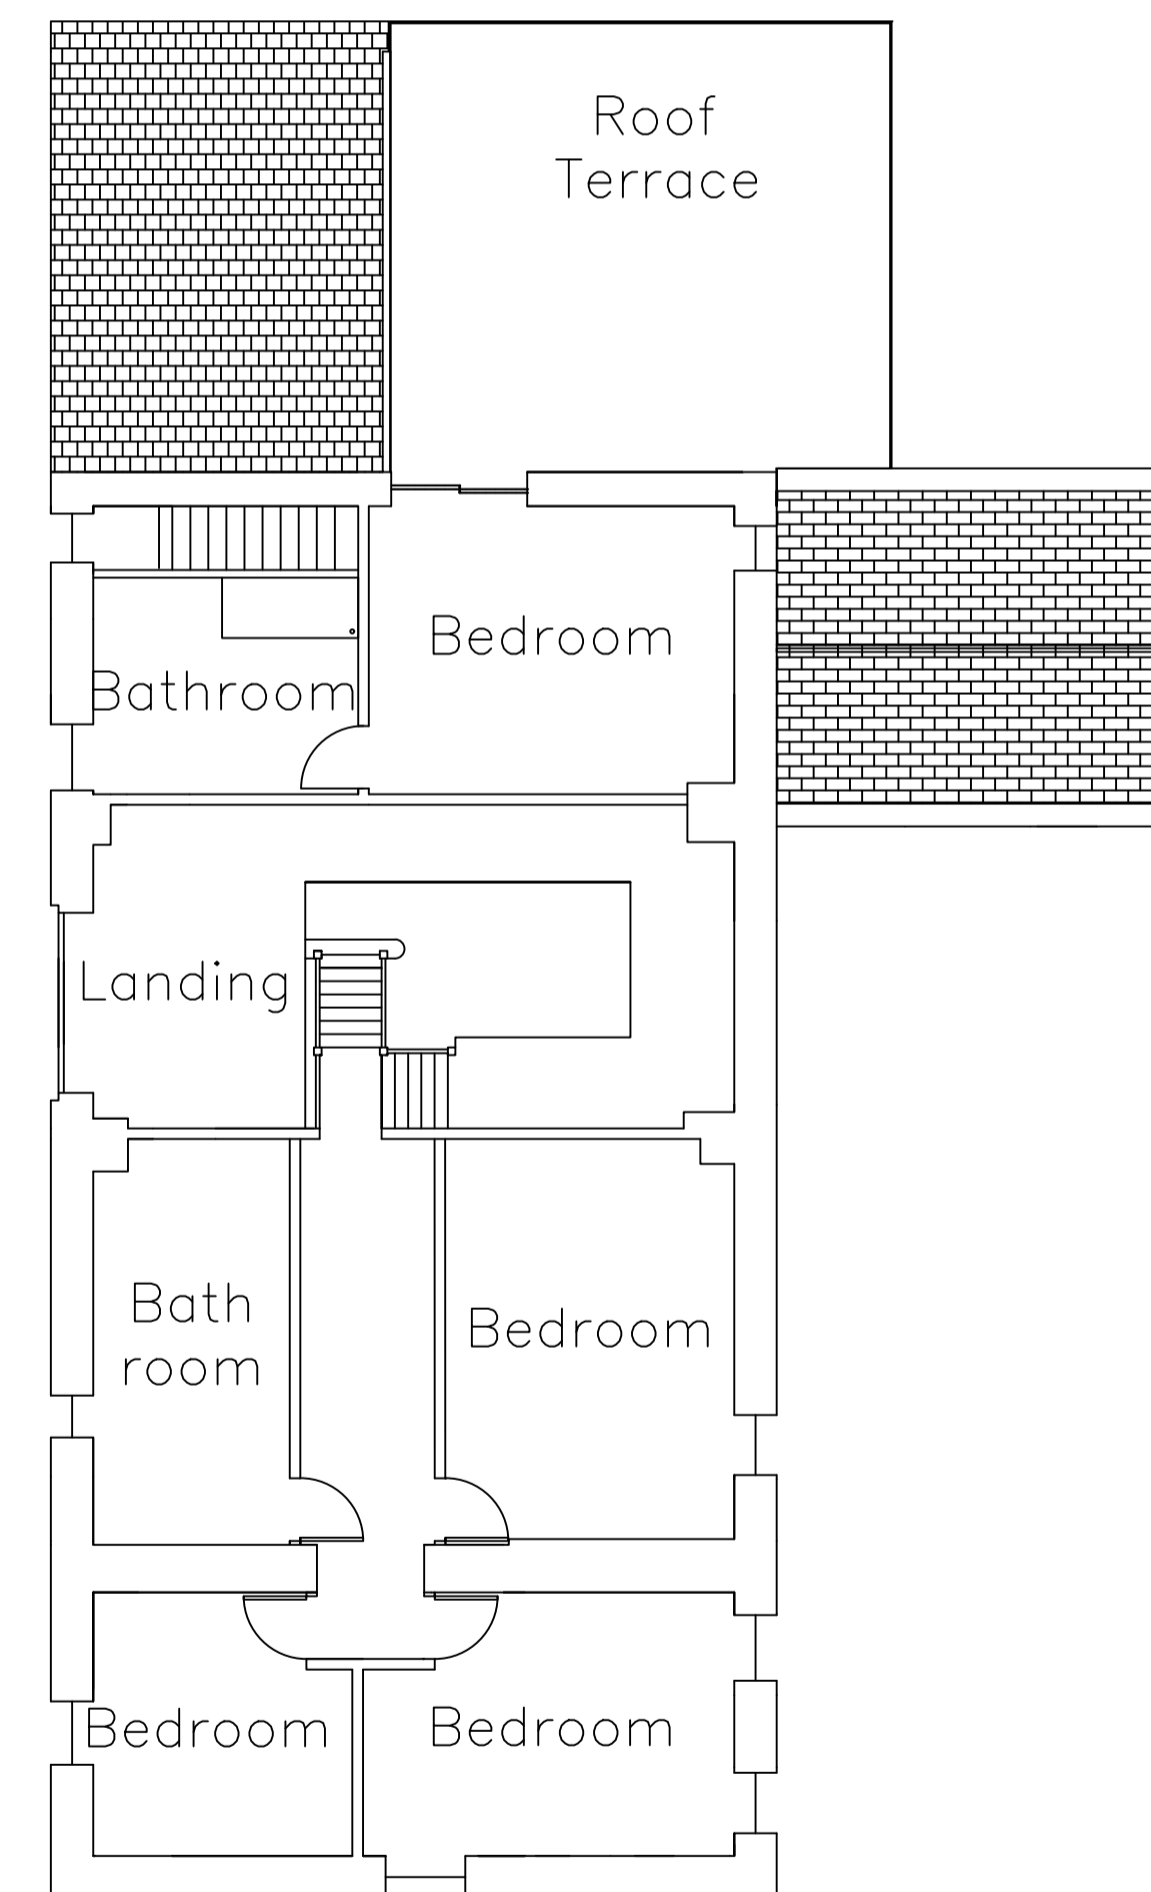

Proposed first floor

General Notes

No.	Revision/Issue	Date

Firm Name and Address

Project Name and Address

Horseman's Barn
Wood Lane
Heskin, PR75NP
PROPOSED LAYOUT

Project	Duxbury	Sheet	2
Date	03.03.2024		
Scale	As Noted		