


SITE BLOCK PLAN

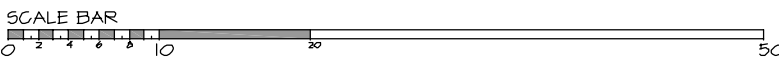

PLANNING APPLICATION

Project: _____

2 Hyalnds Road
Epsom Surrey KT18 7EE

Title: _____

Site Block Plan

Scale: 1:500 @ A4

Date: Feb 2024

Drawing No: _____

2HR-100

 **ARCHITECTURE**
DESIGN | DETAIL | MANAGE
www.dpaic.co.uk
t: 07977 576244 e: dino.perrone@ho1mail.com