

NOTES


Do not scale dimensions from this drawing except for Local Authority planning purposes.

The contractor is responsible for checking dimensions, tolerances and references. Any discrepancies to be verified with the Project Manager before proceeding with the works.

This drawing is copyright to DHP and may not be reproduced in any form without prior written consent.

All current drawings and specifications for the project must be read in conjunction with the designers hazard and environment assessment record.

Scale 1:100

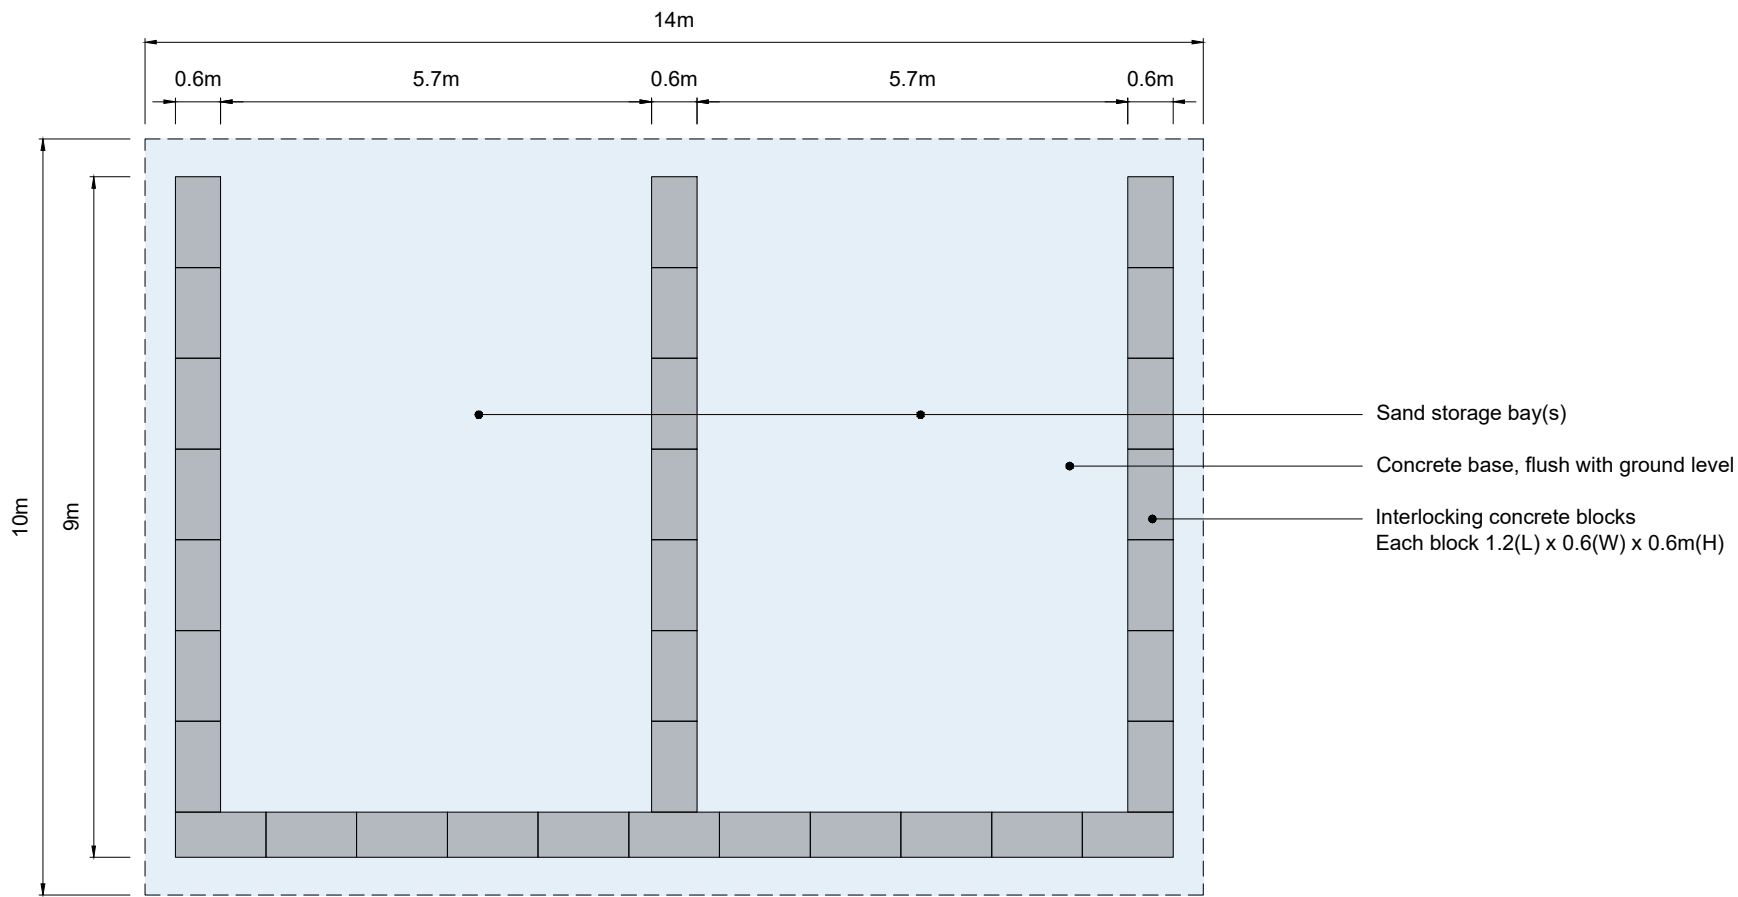

Sand Storage Plans

PO	29.01.24	Planning	TF
Rev	Date	Description	Chk

The Pavilion,
Ascot Racecourse
High Street, Ascot
Berkshire, SL5 7JF
T 01932 850100
W www.dhpuk.co.uk



Project

Proposed Sand Bays at RAC, Woodcote Park, Wilmerhatch Lane, Epsom, Surrey, KT18 7EW

Drawing

Proposed Sand Bays Plan and Elevations

Drawn By	JD	Date	29.01.2024
Project Manager	AP	Scale	1:500
Project No.	Drawing No.	Stage/Rev	
6839	3000	P/0	