


Door 1

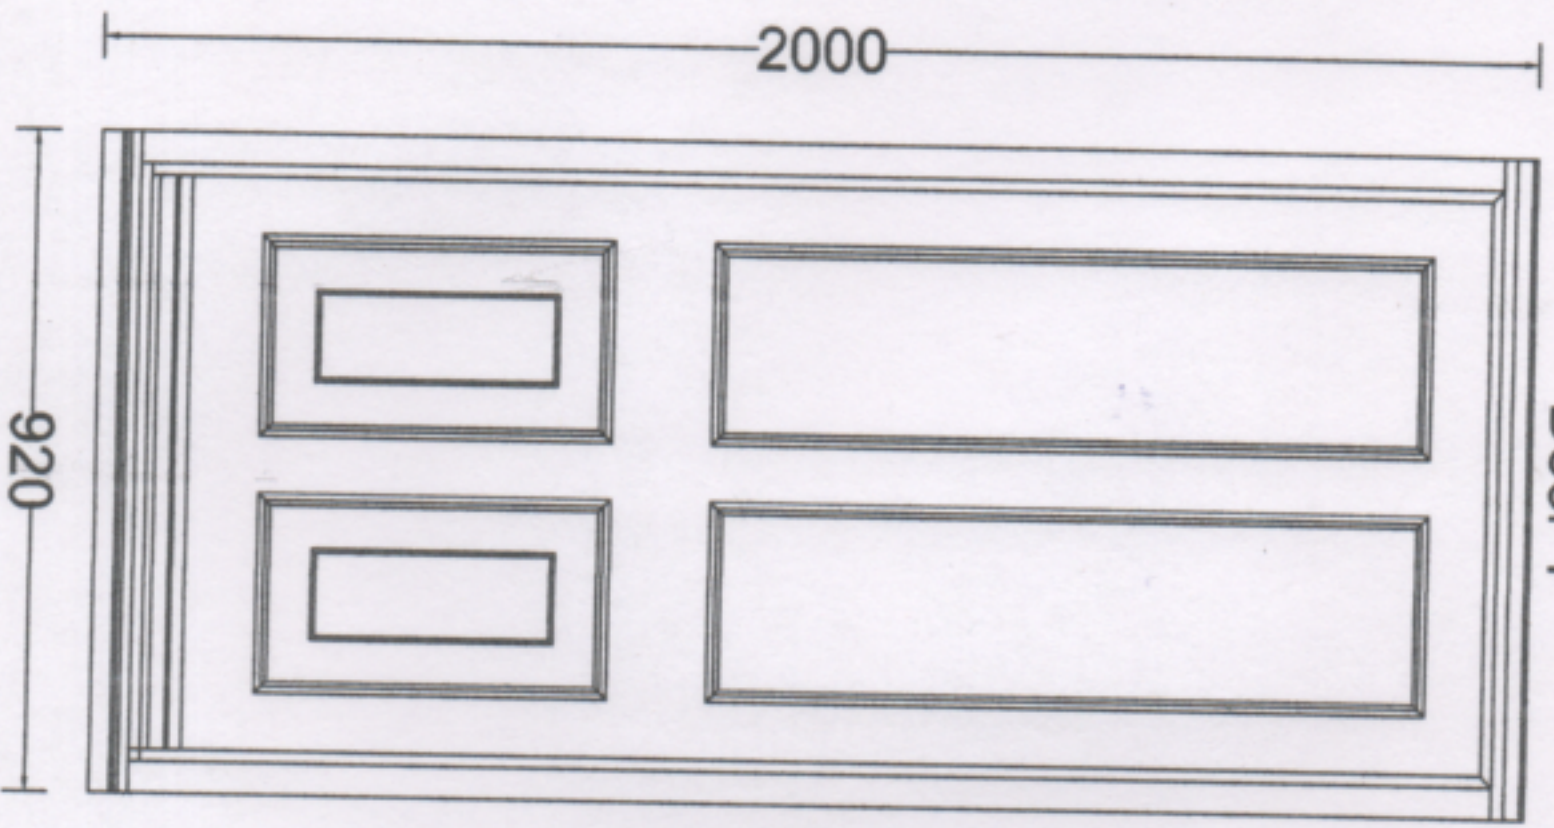

Customer Name: Mr & Mrs Green

Project Ref: Dawdys Farmhouse -
Door P4

Date: 26/02/24 Drawn By: MPW

Drawing No: PP4 Scale (A3): 1/10

NOTES:

CATTON
— **WINDOWS** —
BESPOKE JOINERY

CATTON WINDOWS
1 - 5 Meteor Ct
Airport Ind Est
Norwich
Norfolk
NR6 6HQ
Tel: 01603 788437
Email: sales@cattionwindows.com
Web: www.cattionwindows.com