




184859

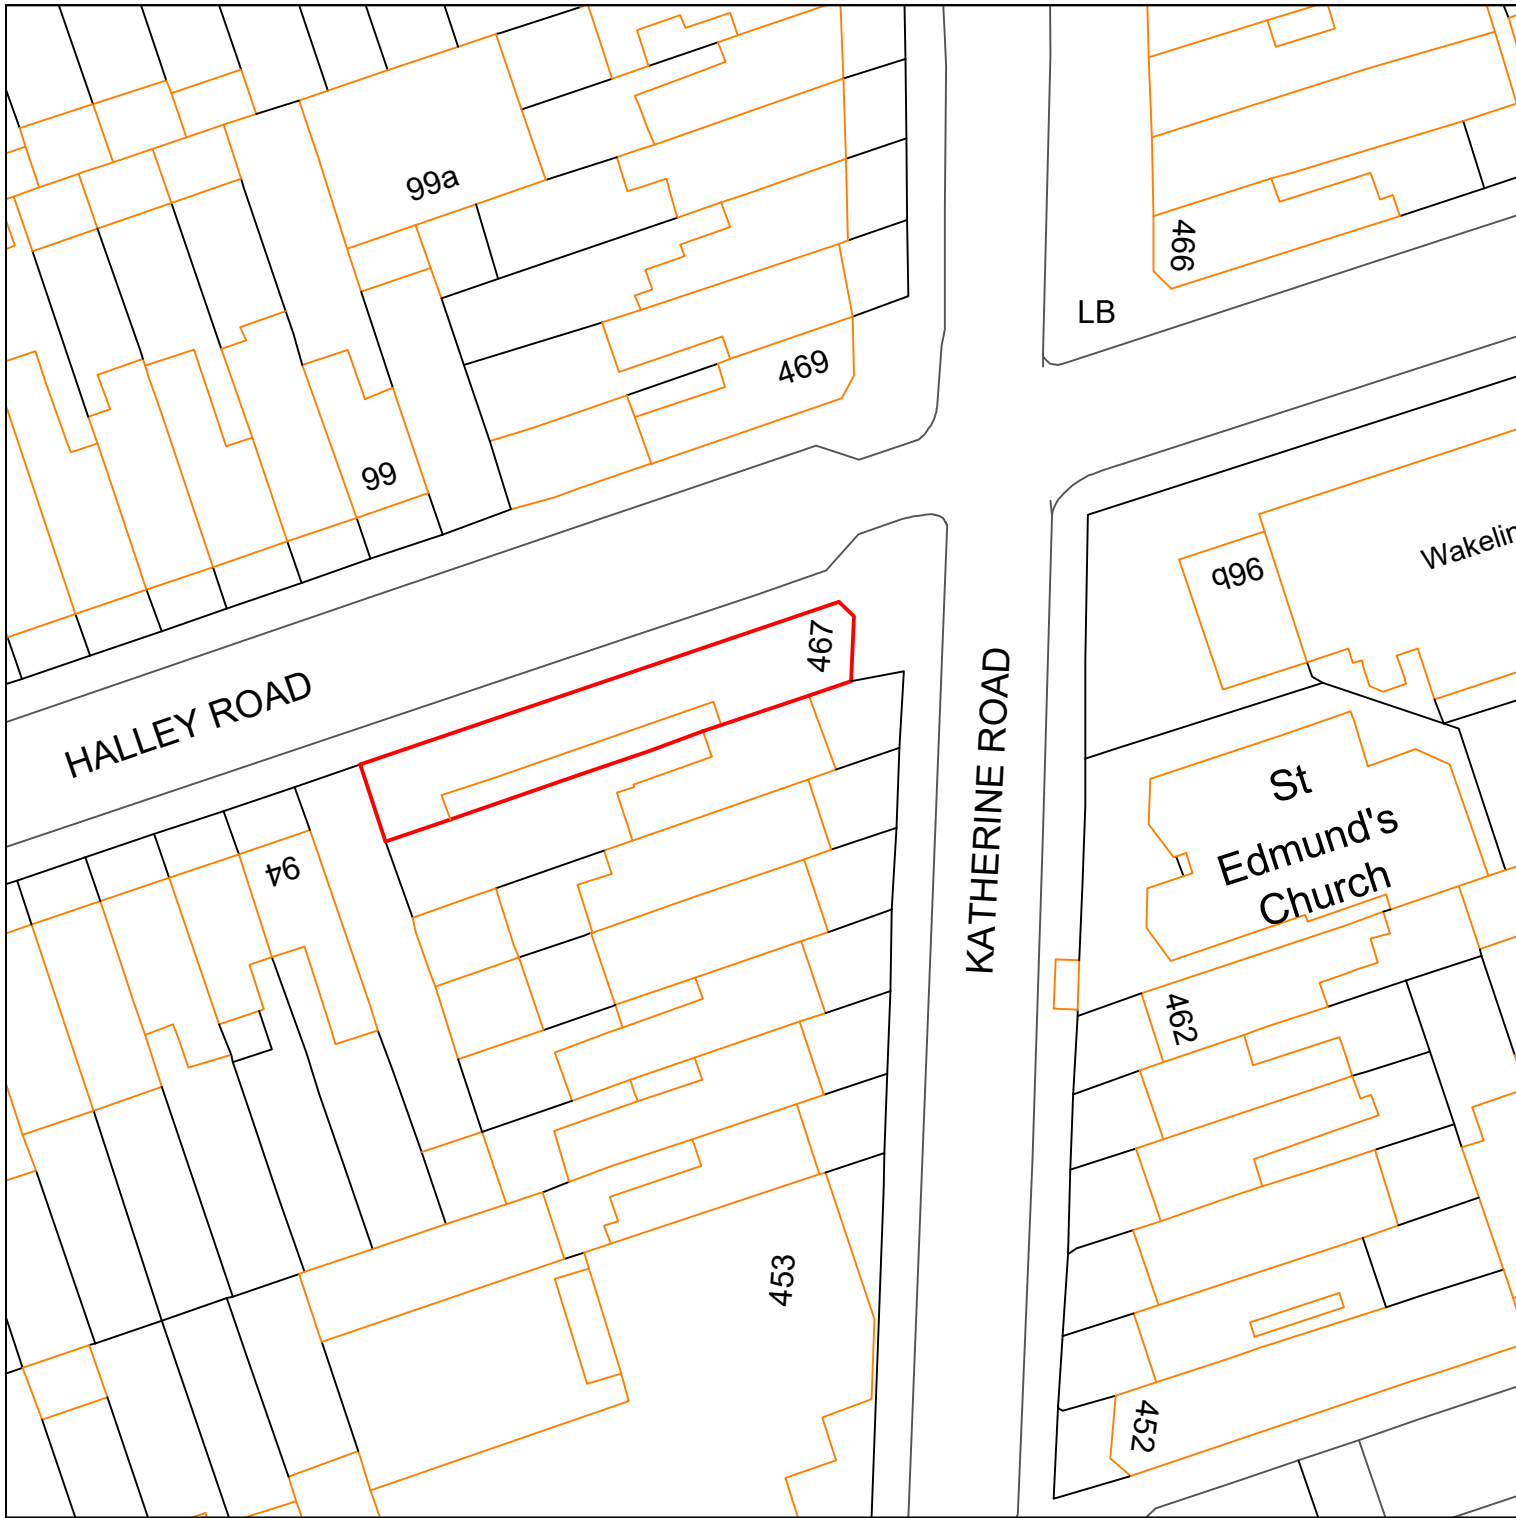

184759

541260

541360

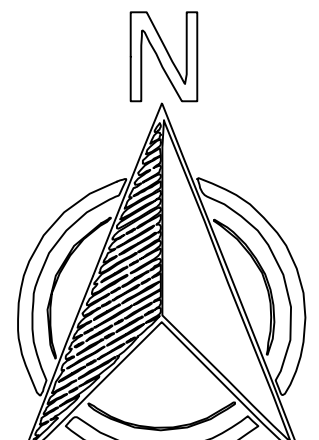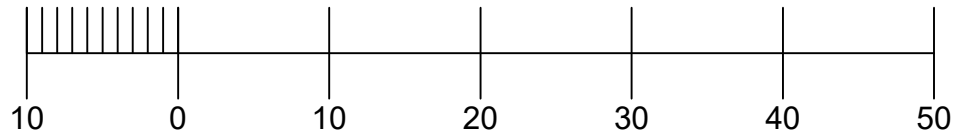

| REFERENCE |
|-----------|
|           |
|           |
|           |

**NOTES:**  
 ALL DIMENSIONS TO BE CHECKED ON SITE PRIOR TO COMMENCEMENT OF WORKS.  
 BEFORE BUILDING WORKS COMMENCES IT IS THE RESPONSIBILITY OF THE BUILDER OR OWNER TO SERVE PARTY WALL NOTICE.  
 CLIENT TO ENSURE ALL OF THE CONTRACTORS' WORK ON SITE TO COMPLY WITH AND MEET APPROVAL OF THE RELEVANT BRITISH STANDARDS AND LOCAL AUTHORITY INCLUDING PLANNING AND BUILDING CONTROL DEPARTMENTS.

CONSULTANT: **TECH ENGINEERING (UK) LTD.**  
 UNIT 2, 133B ILFORD LANE, ILFORD IG1 2RP  
 Mob: 078 8885 0200  
 tech.engineering@yahoo.co.uk

|         |    |
|---------|----|
| DRAWN   | GM |
| CHECKED | FH |

CLIENT/PROJECT  
**467 KATHERINE ROAD**  
**LONDON. E7 8LS**

TITLE  
**BLOCK PLAN**

|             |            |
|-------------|------------|
| DRAWING NO: | FL1-07     |
| SCALE:      | 1:500 @ A3 |
| DATE:       | 04-08-2023 |