





NOTES
 It is the contractor's responsibility to check design levels and sizes for compliance. Any discrepancies or errors to be identified to the design team.

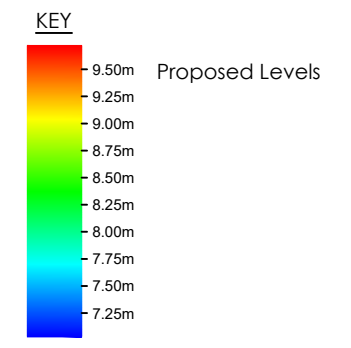

— Development Area

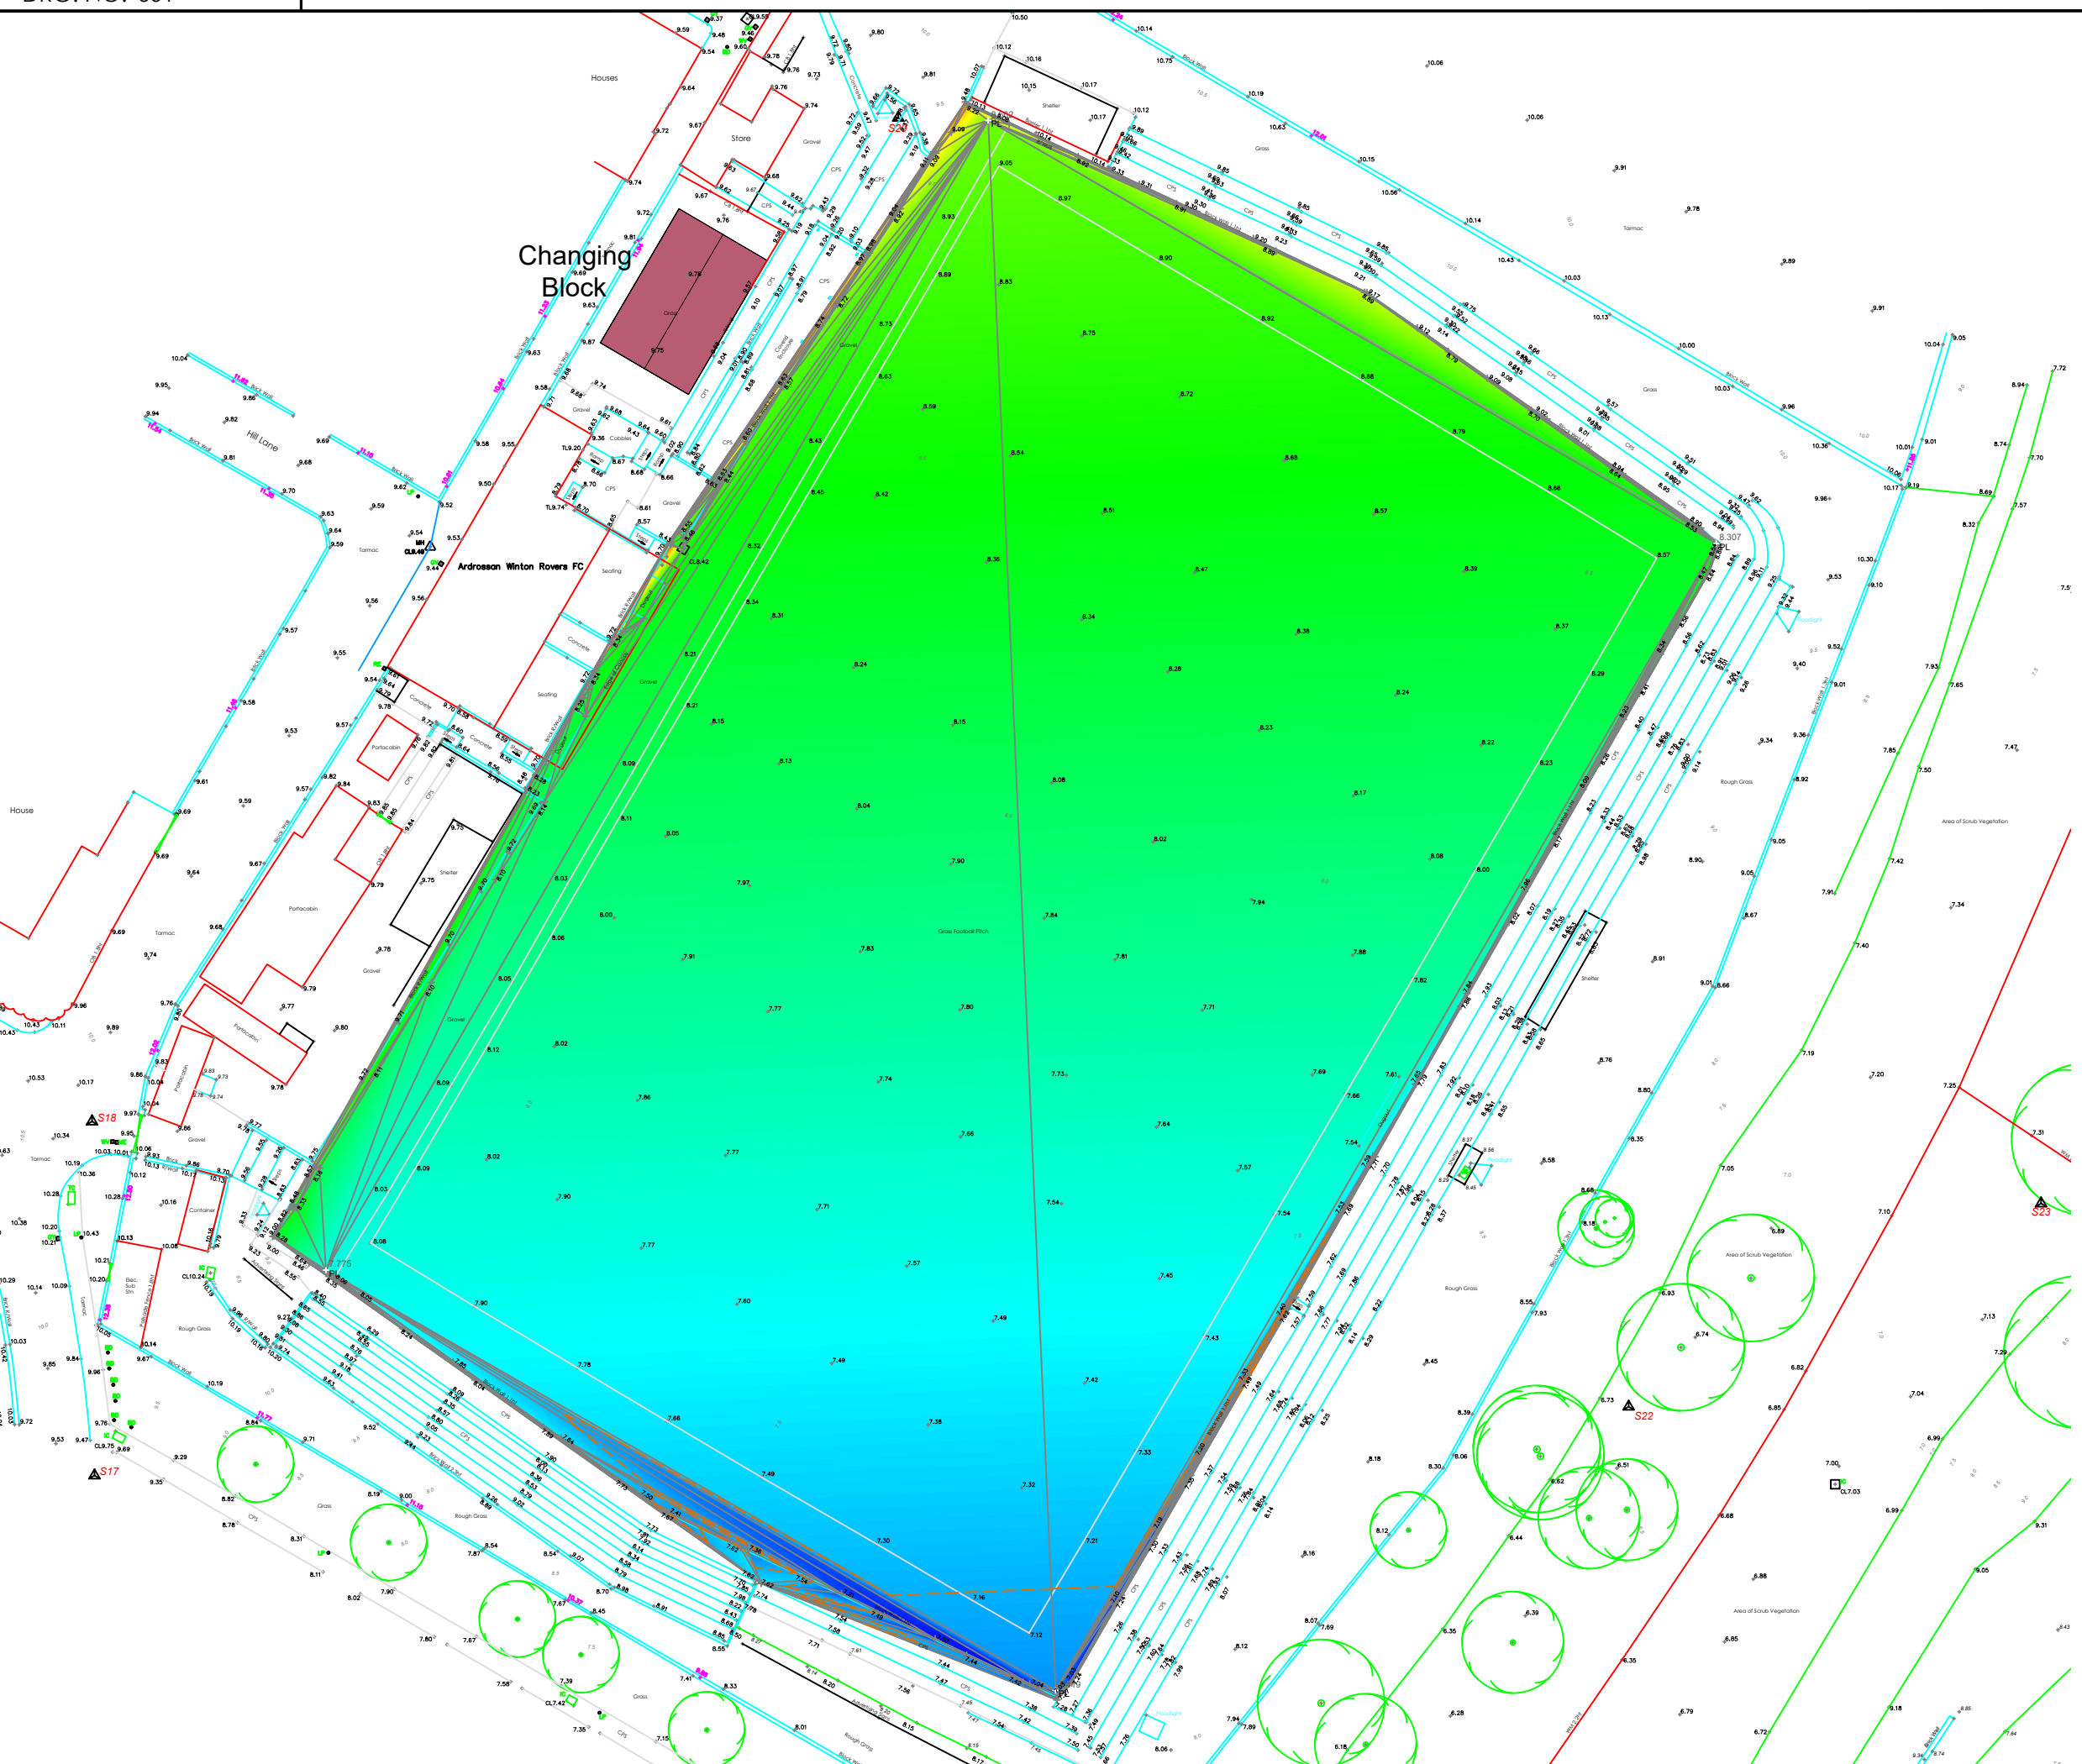

REVISION	DETAILS	BY	DATE	CHECKED



**ARDROSSAN WINTON ROVERS
 NEW BUILD 3G PITCH
 PROPOSED TERRAIN MODEL**



Date: 08/2023 Scale: 1:500 @ A3	Job No. 3199	Drawn by: GS Checked by: DD
------------------------------------	--------------	--------------------------------