

Brief Specification: Profiled Steel

1.6mm Panels: 2 Corri Profile
 Base Plates: -
 Top Plates: Blank
 Jacklegs: -
 Lifting Points: 6No. Low Level
 Forklift Tunnels: -
 Staircase Fixings: -
 Unit Height: -
 Ceiling Height: 2400mm
 Insulation: Roof 0.20W/m²K
 Walls 0.27W/m²K
 Floor 0.22W/m²K
 Steel Floor Panel
 Steel Underdrawn

External Finish: Mid-Sheen

Body: TBC
 Corners: TBC
 Plinth: TBC
 Fascia: TBC
 Jacklegs: -
 Door: TBC
 Shutters: -
 Paint Type: Zinsser 250
 Finishes are indicative. It is the client's responsibility to ensure these are correct

External Door: ED01

Kimcroft 910 Steel Single Doorset
 Door Closer
 Leaf Width 826mm
 Structural Opening 915 x 2070mm
External Door: ED02
 Kimcroft 1110 Steel Single Doorset
 Door Closer
 Lift-To-Lock c/w Euro Cylinder Deadlock
 Leaf Width 1026mm
 Structural Opening 1115 x 2070mm
External Door: ED03
 Kimcroft 1894 Steel Double Doorset
 Structural Opening 1904 x 2075mm

Window: HL3

White finish uPVC double glazed 600w x 400h frame @ 1621mm affl c/w K glass, trickle vents, restrictor hinges & locks
 Galvanise Mesh Guards
Key
 IB: Indicator Bolt
 h&c: Hat & Coat Hook
 trh: Toilet Roll Holder
 m: Mirror
 gully: Shower Waste
 WO: Waste Outlet (*Thru Plinth)
 MCW: Mains Cold Water Inlet
 Waste & Water Protected By Steel Shroud


Plumbing

Ceramic Pan c/w Dual Flush Cistern
 Falled Floor Showers
 460mm WHB c/w Non-Con Taps
 Fixed Head Showers c/w Push Button
 Doc M Shower Room c/w WC & WHB
 Hot Cylinder (Size TBC)
 Copper Pipework (insulated where needed)

Tolerance: ±2mm
Timber Framing: 45mm
Partition Framing: 45mm
Prod. No.: -
Fleet No.: -
Stickers: Yes
I.D. Plate: -
Module Weight: -
Laden Weight: -
Max. Lift Weight: -

Internal Finish

Wall Finish: 15mm Vinyl Faced Plasterboard - TBC
 Ceiling Finish: 15mm Vinyl Faced Plasterboard - TBC
 Floor Finish: Polysafe Std - TBC
 Shower Floor Finish: Polysafe Hydro - TBC
 Door & Window Linings: TBC
 Skirting: Cap & Cove
 Top Lath: Black PVC Sit-On
 Internal Corners: Angle - TBC
 'H' Sections: To Suit Board Finish
 Shower Wall Finish: Polyclad Plus 2840 'Polar Ice'
 Cubicles (CGL): Colour Band A
 350mm Bench Seating: 70 x 35mm Timber Slats
 Black Steel Legs

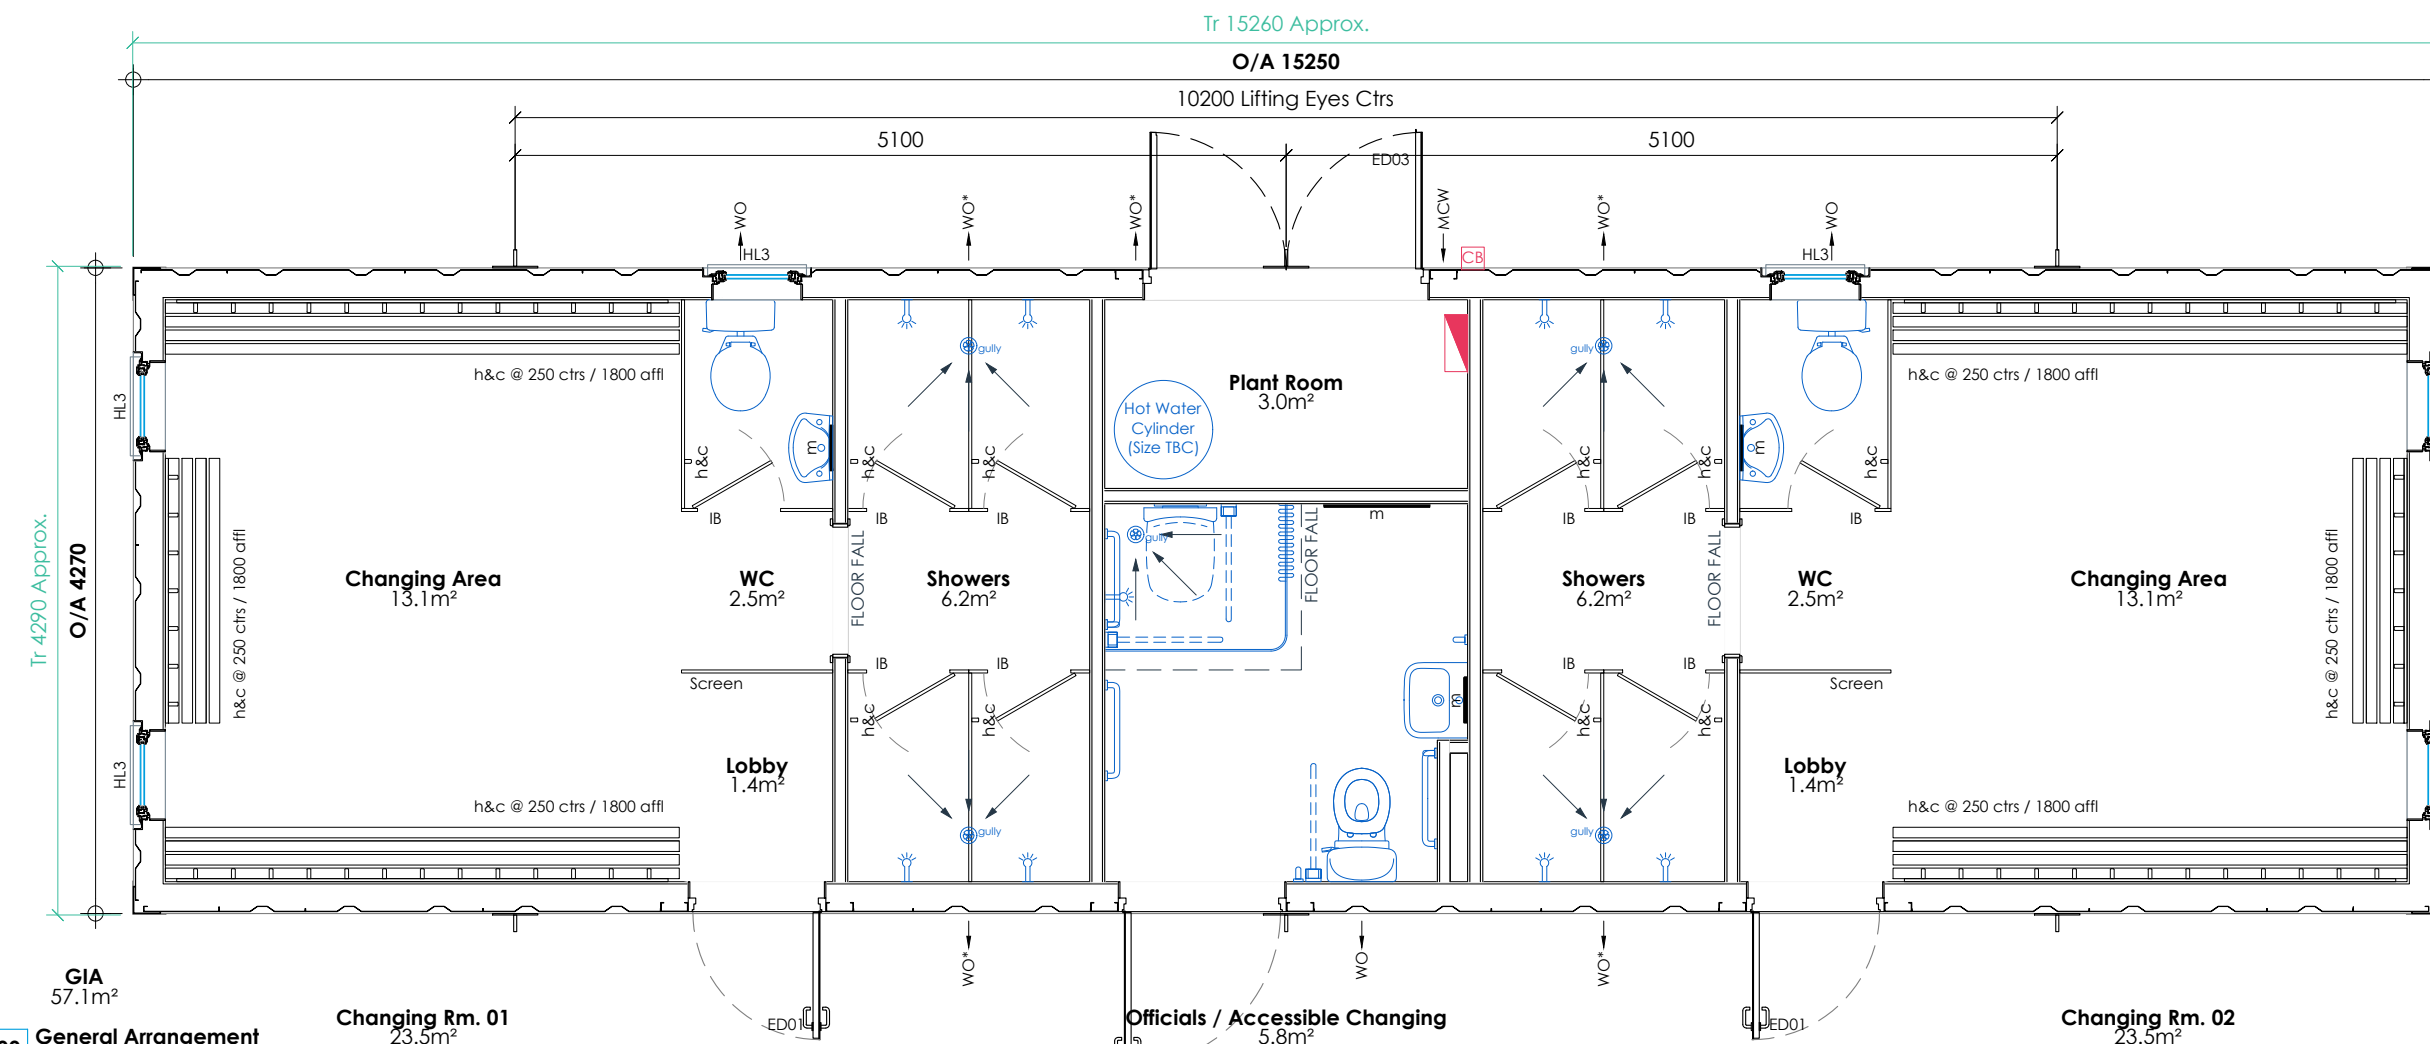

rev	description	by/chk	date
P01	First issue	As Titled	As Titled




client
 project
Winton Park
 title
Sports Facilities

date	design lead	checked
29.08.23	ST	-
project ref		scale @ A3
2324835		As Shown

00 General Arrangement
 1:50
 Changing Rm. 01
 23.5m²

Changing Rm. 02
 23.5m²

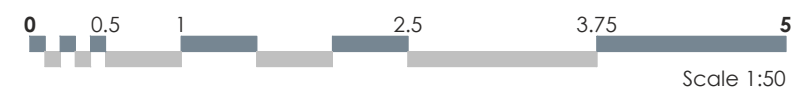

PRELIMINARY

dwg ref
100
 rev
P01