




**A** External View  
1:50

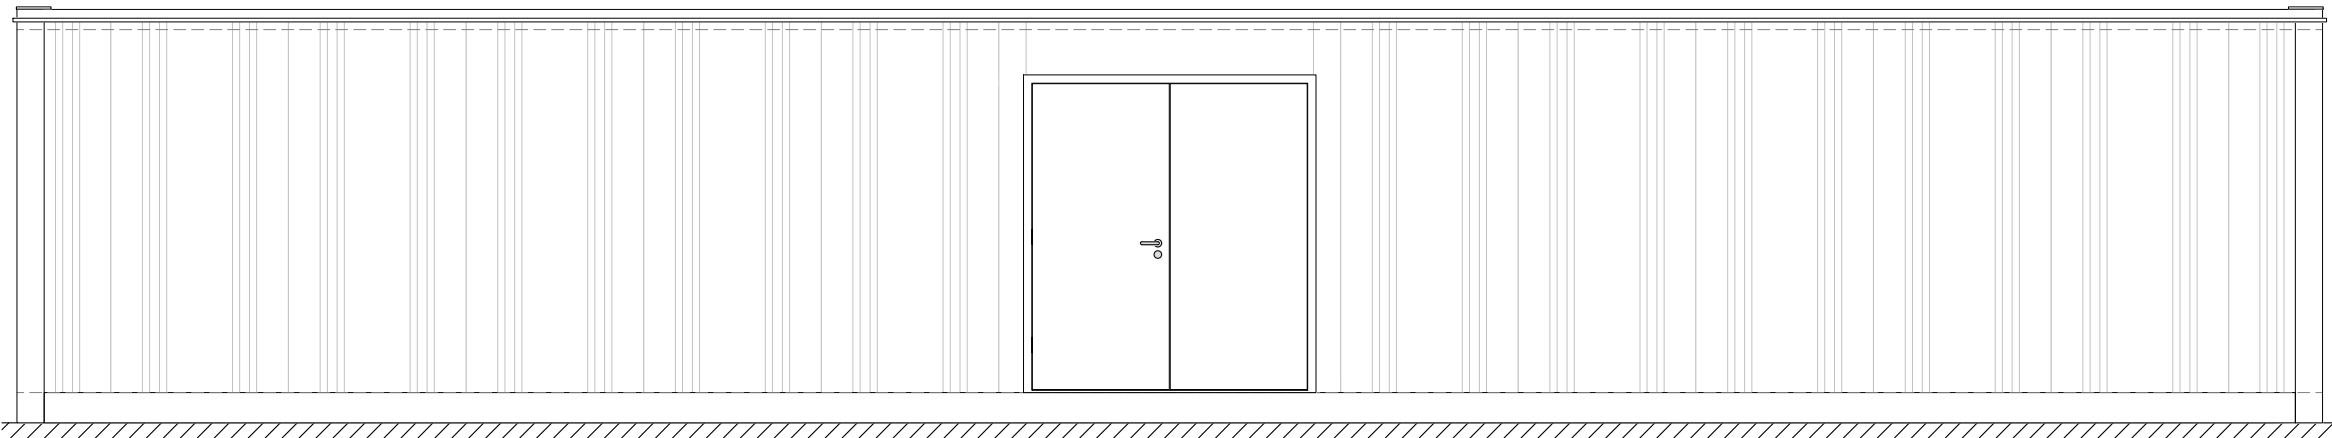



**C** External View  
1:50

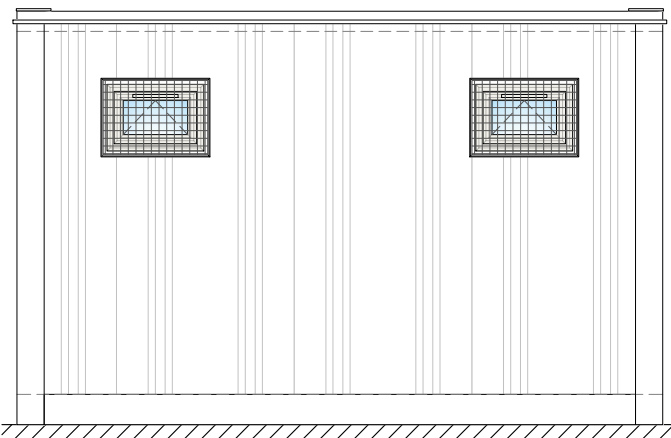

**B** External View  
1:50

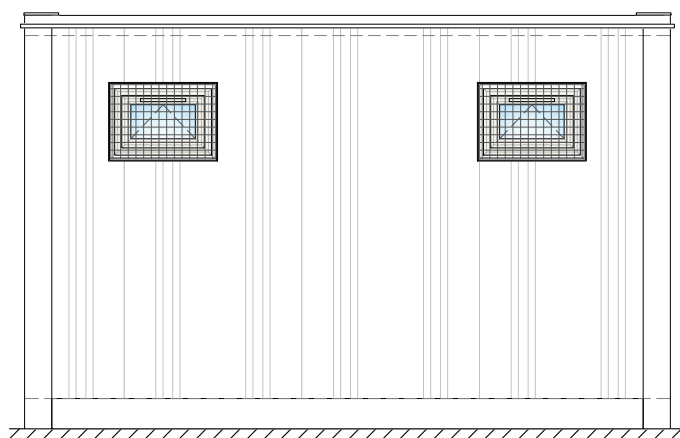

**D** External View  
1:50

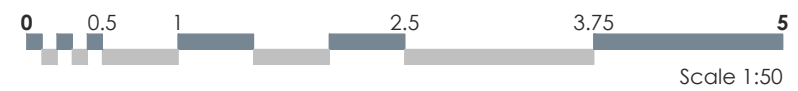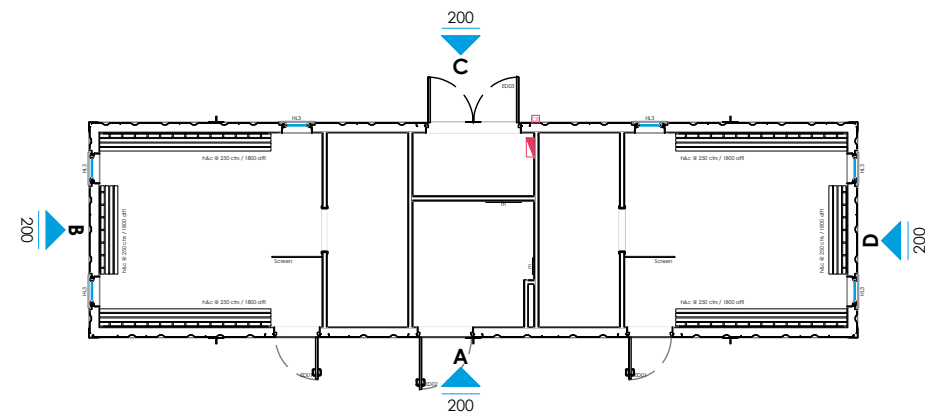

Scale 1:50

rev	description	As Titled by/chk	As Titled date
P01	First issue		



client  
**Adrossan Winton FA**

project  
**Changing Facilites**

title  
**Elevations**

date	design lead	checked
11.3.24	ST	-
project ref 2324835		scale @ A3 As Shown

**PRELIMINARY**

dwg ref  
**200**  
rev  
**P01**