


NOTES
 It is the contractors responsibility to check design levels and sizes for compliance. Any discrepancies or errors to be identified to the design team.

General Arrangement drawing to indicate the location of the Detox Grid

- New 3G Synthetic Turf (FIFA Quality)
- New Pre-Fabricated Shockpad
- (Optional) Porous Asphalt Engineered Layer
- New Modified Type 1 including Blinding Layer
- Soil Separator Membrane
- Tri-axial Geo-Grid

- 50mm
- Submit Proposals
- 40mm
- 300mm
- Submit Proposals
- Submit Proposals

01 NEW PITCH SECTION
 SCALE: 1:500

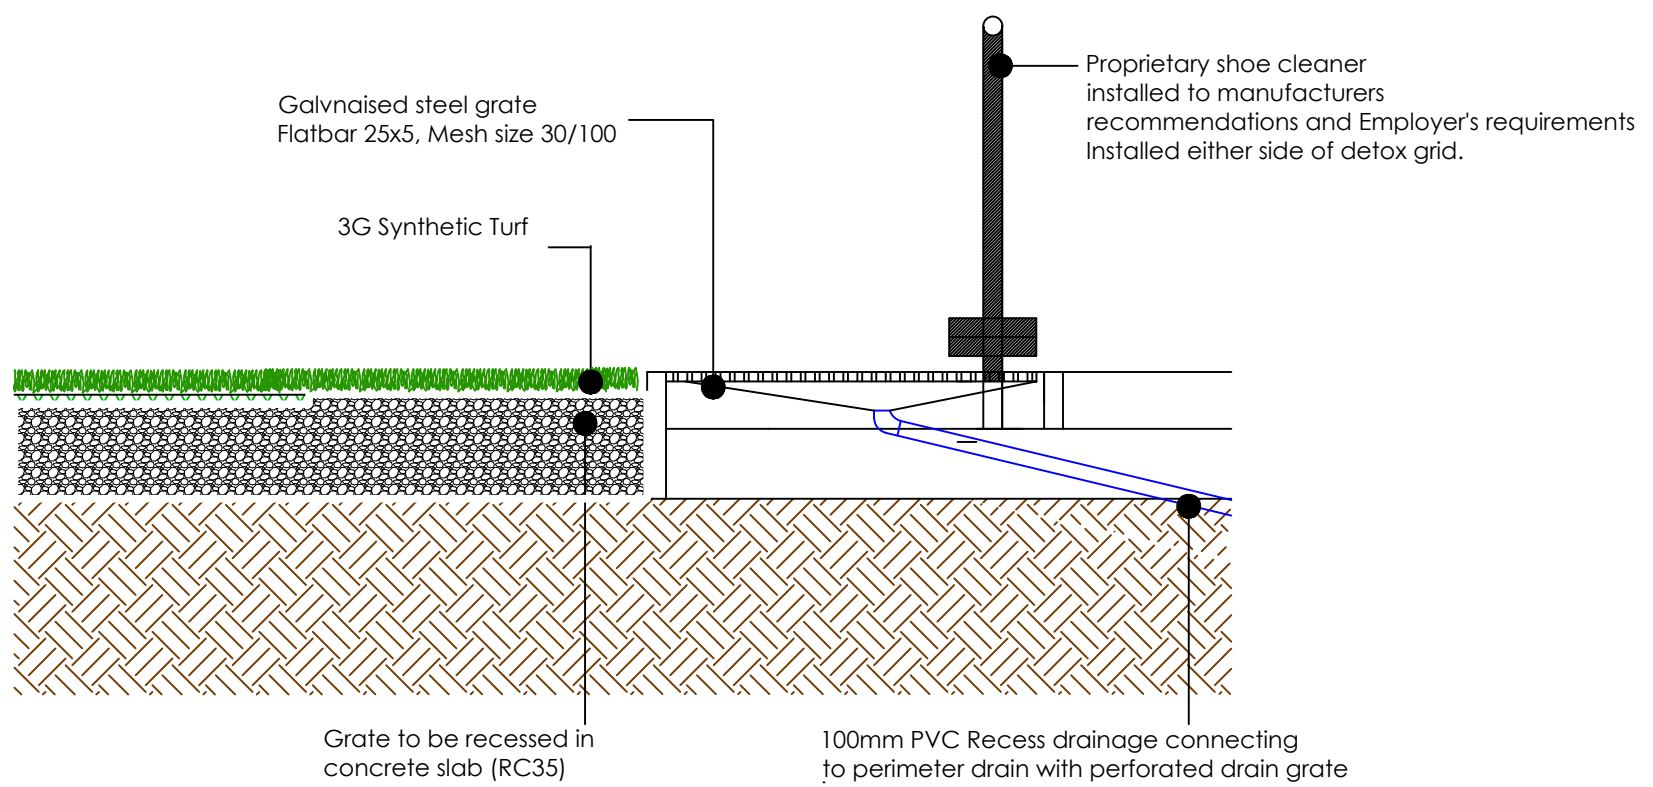

02 INDICATIVE DETOX SECTION
 SCALE: 1:500

REVISION	DETAILS	BY	DATE	CHECKED



info@sportslabsconsult.com

ARDROSSAN WINTON ROVERS
 NEW BUILD 3G PITCH
 CONSTRUCTION DETAIL



Date: 08/2023 Scale: 1:500 @ A3	Job. No. 3199	Drawn by: GS Checked by: DD
------------------------------------	---------------	--------------------------------