


NEW GARAGE AND DRIVEWAY ACCESS AND BOUNDARY BEECH HEDGEROW 1.2M HIGH

ROOF:
METAL PROFILE SHEETING ON TIMBER TRUSS
Colour - Dark grey
Soffits & Fascias - Swish building products
- Dark Grey - RAL 7016


WALLS:
White Render on blockwork
Eternit Cedral Lap cladding - Timber effect.
Over door

DOORS:
Grey uPVC - RAL 7016.


EXPOSED DRAINAGE:
Black / Anthracite.

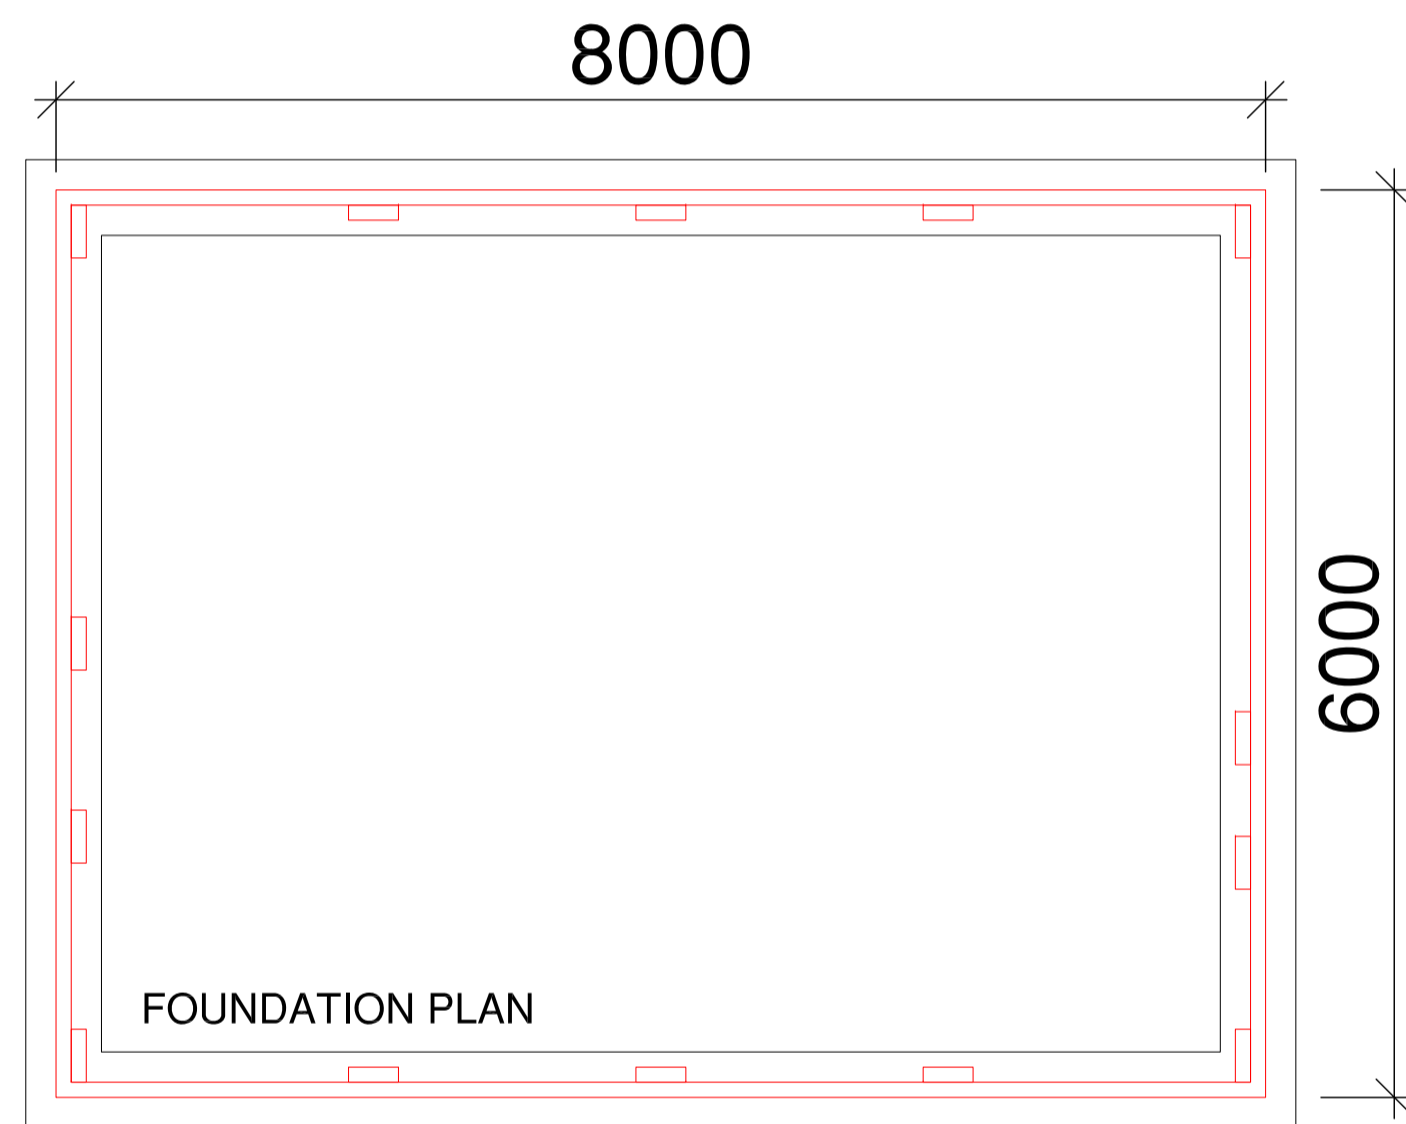


1:50 SCALE @ A1

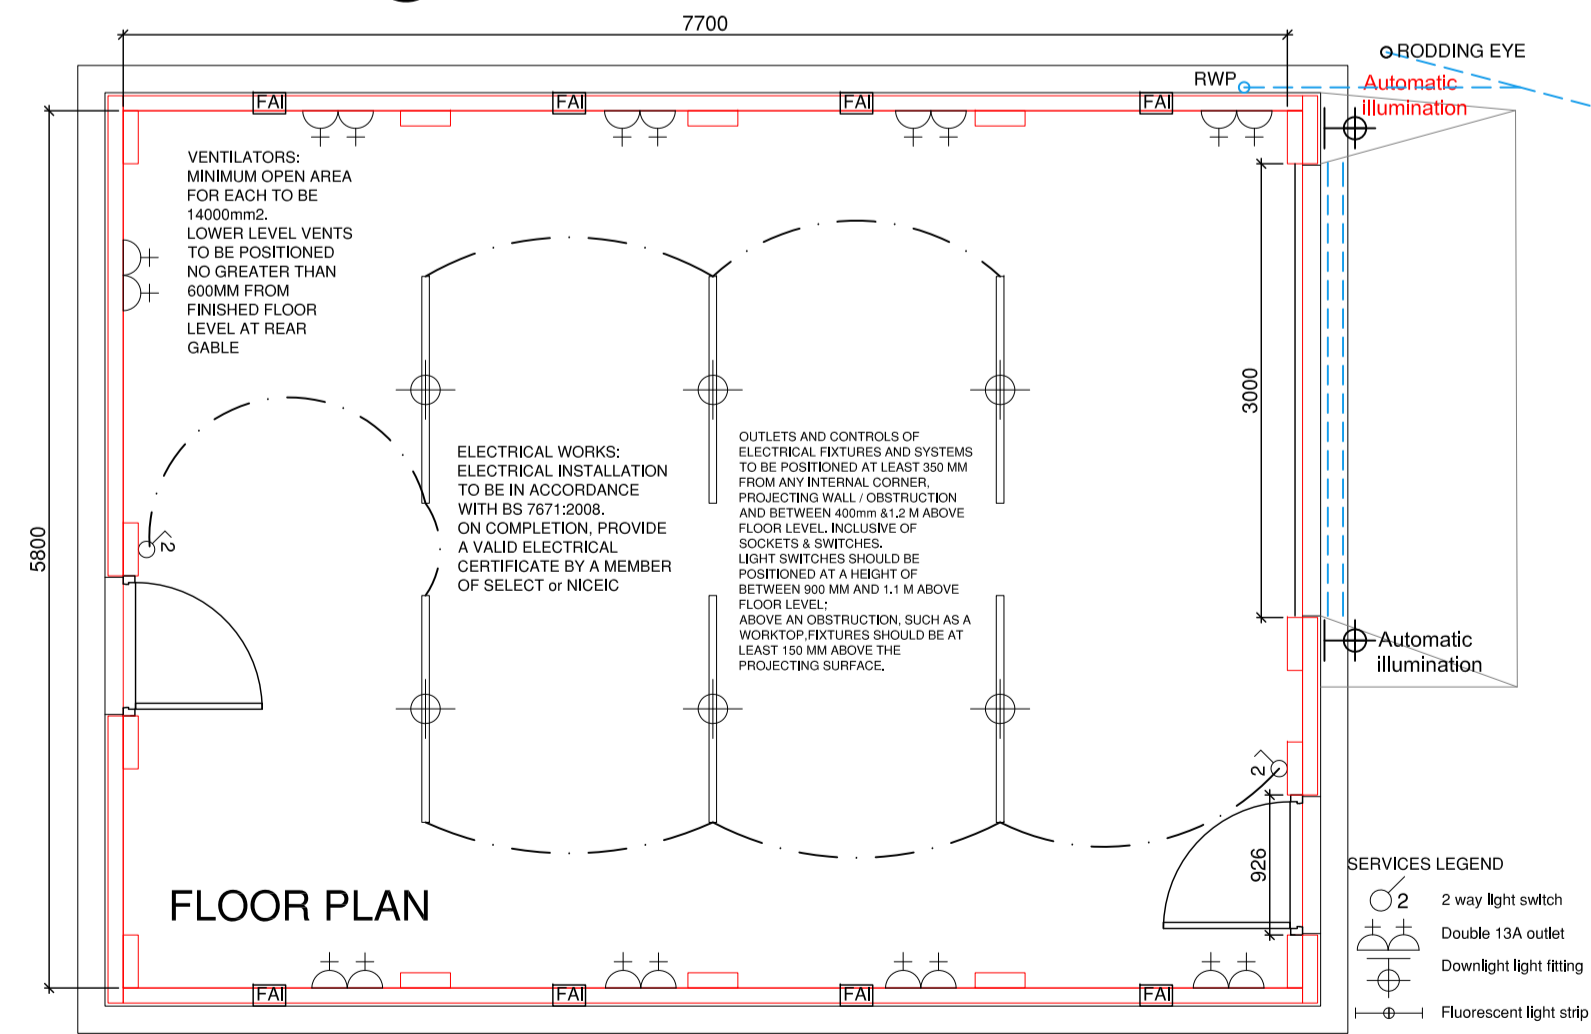

1:50 SCALE @ A1

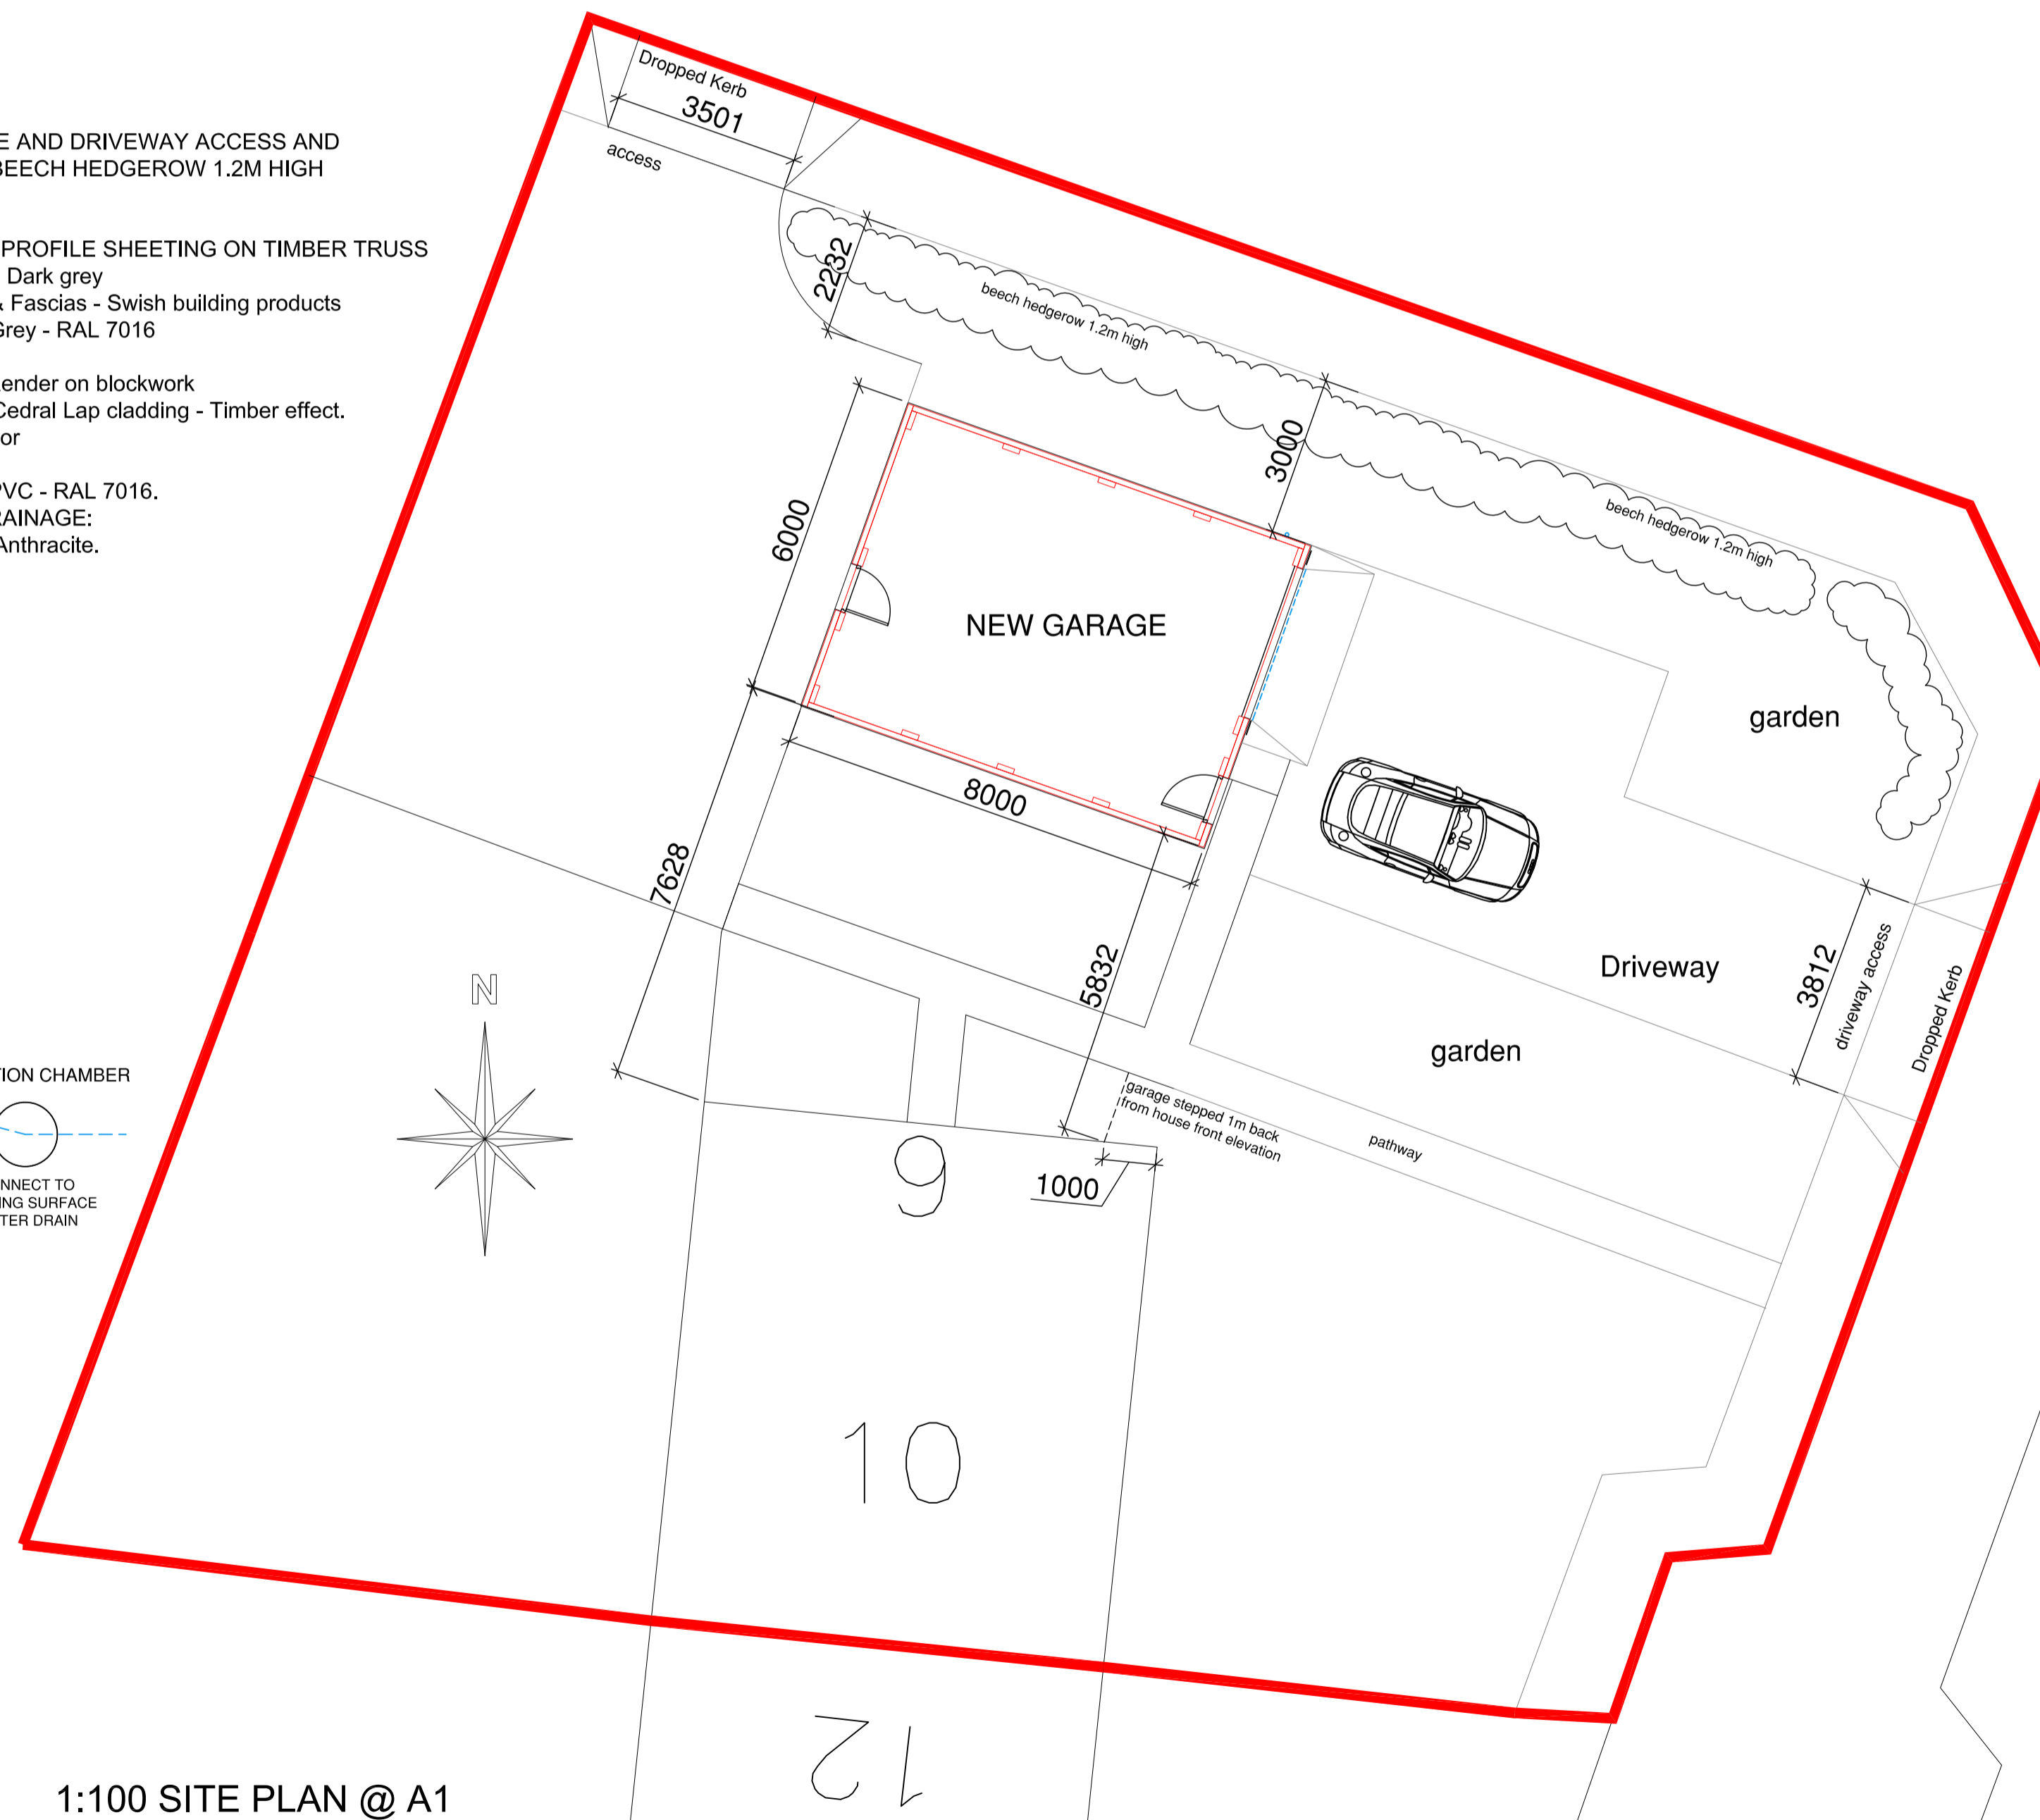

1:100 SITE PLAN @ A1

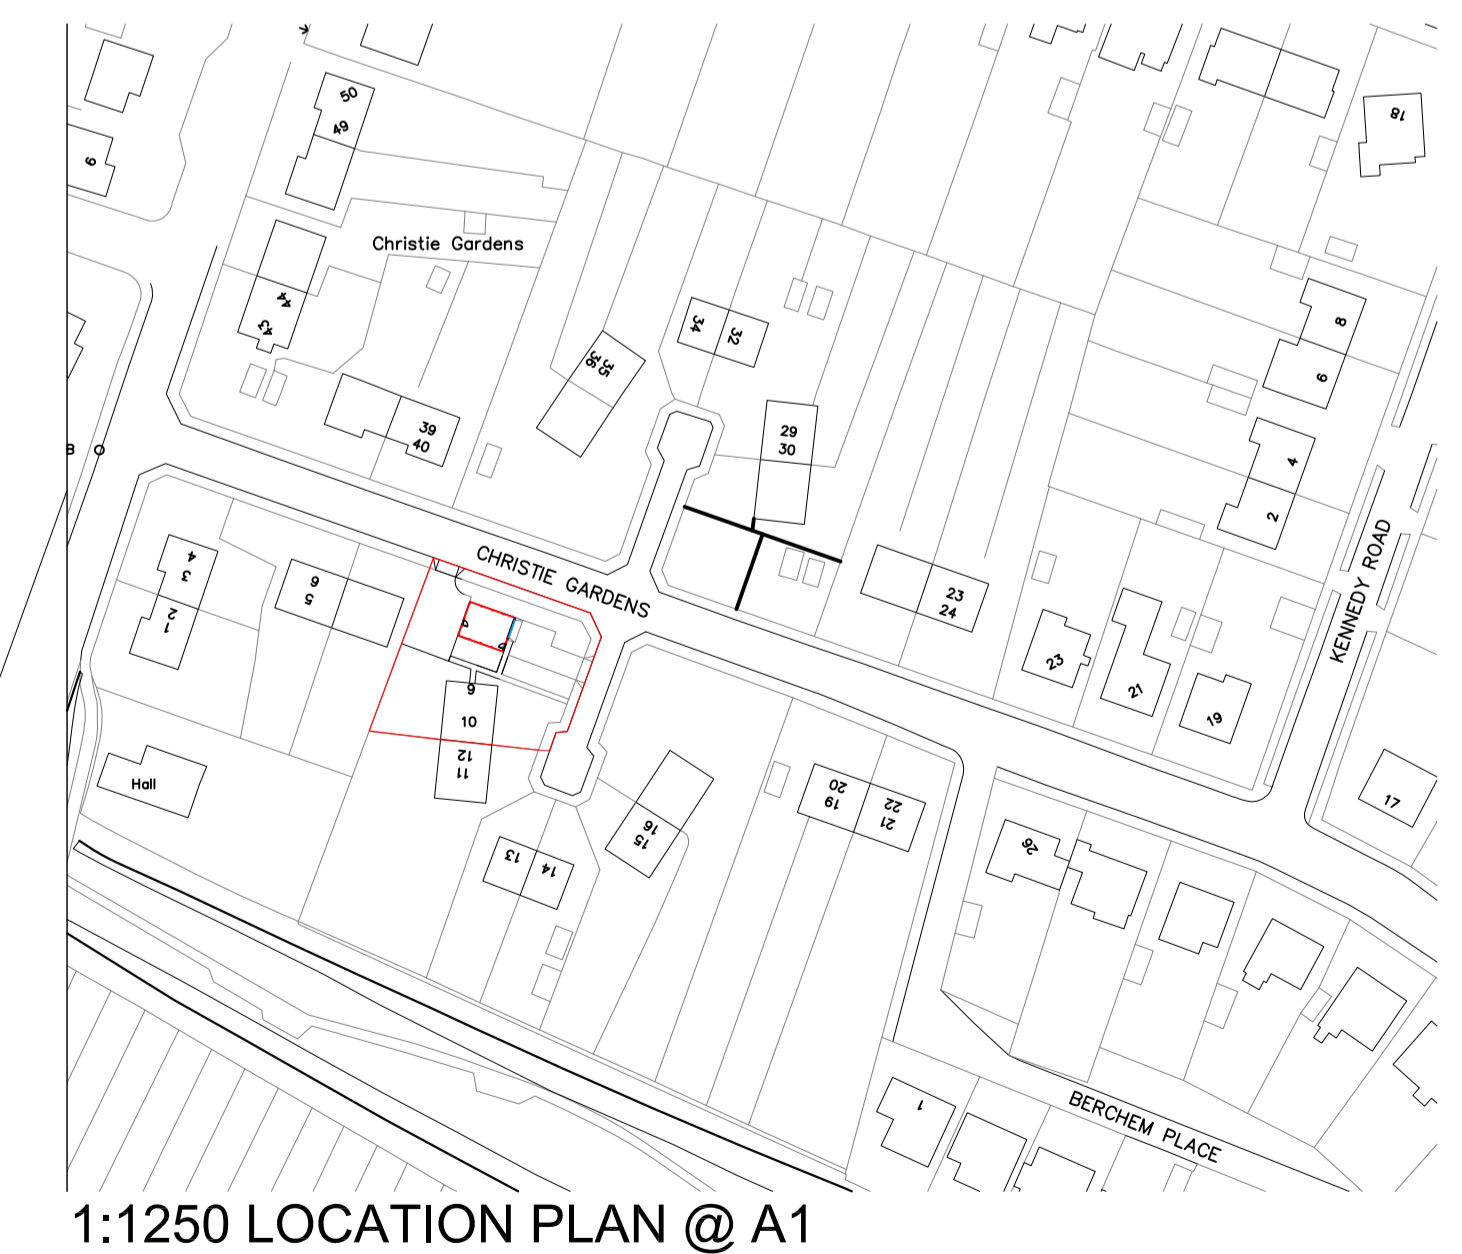

1:1250 LOCATION PLAN @ A1

Alteration & Extension to Dwelling As Proposed garage