


TENON JOINT AND DOWEL JOINT OPTIONS NEEDED FOR BOTH SASH & FRAME


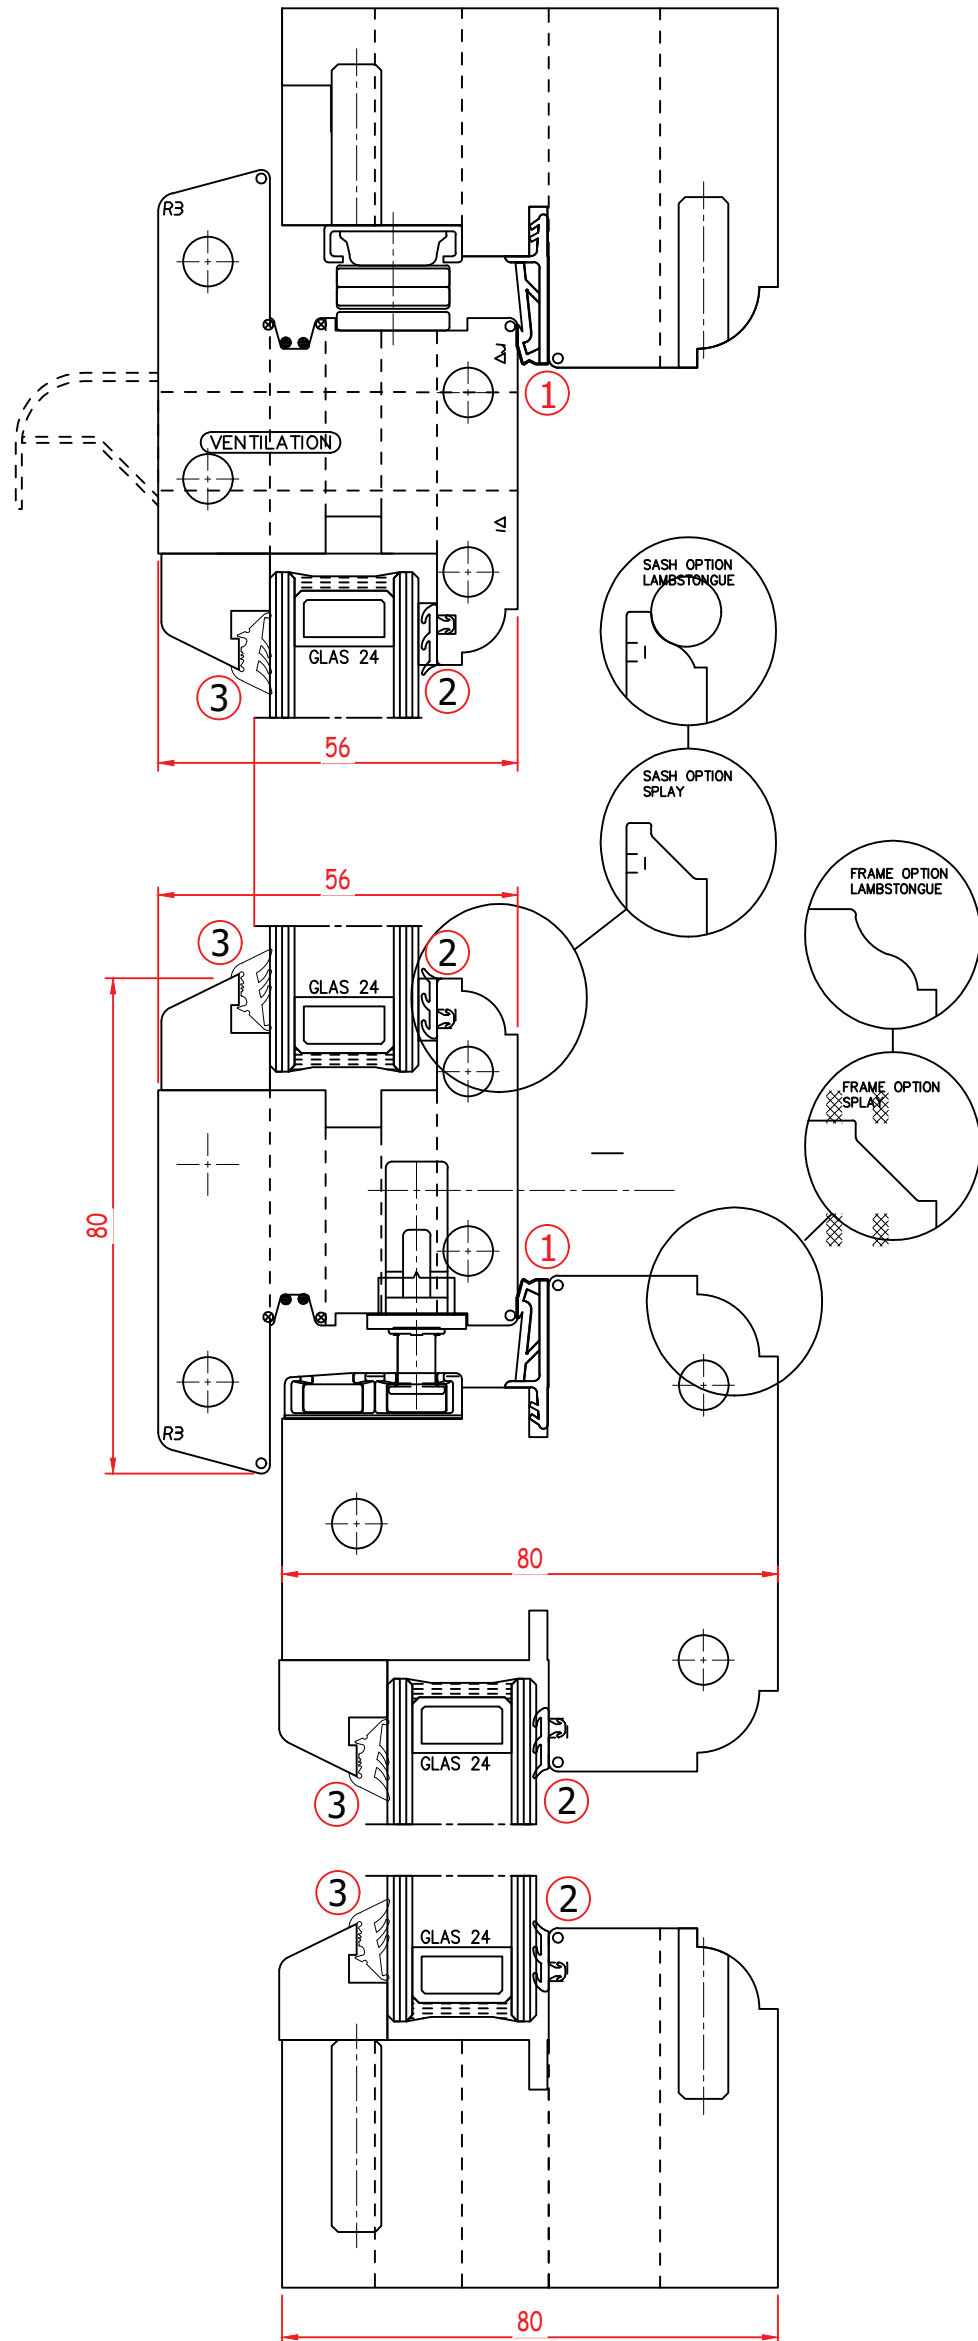


HEAD DETAIL.

NOTES:

DARK RED MERANTI HARDWOOD.
 ARGON GAS FILLED CAVITY.
 4-16-4 GLAZING.
 PILKINGTON GLASS.
 LOW E TOUGHENED.
 WARM EDGE SPACER BAR.

- ① - DEVENTER SPV-124-18F GASKET.
- ② - ATX 65 CLEAR AMBER GASKET.
- ③ - DRY GLAZING GASKET.

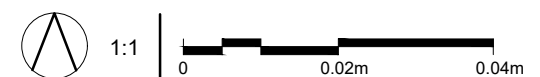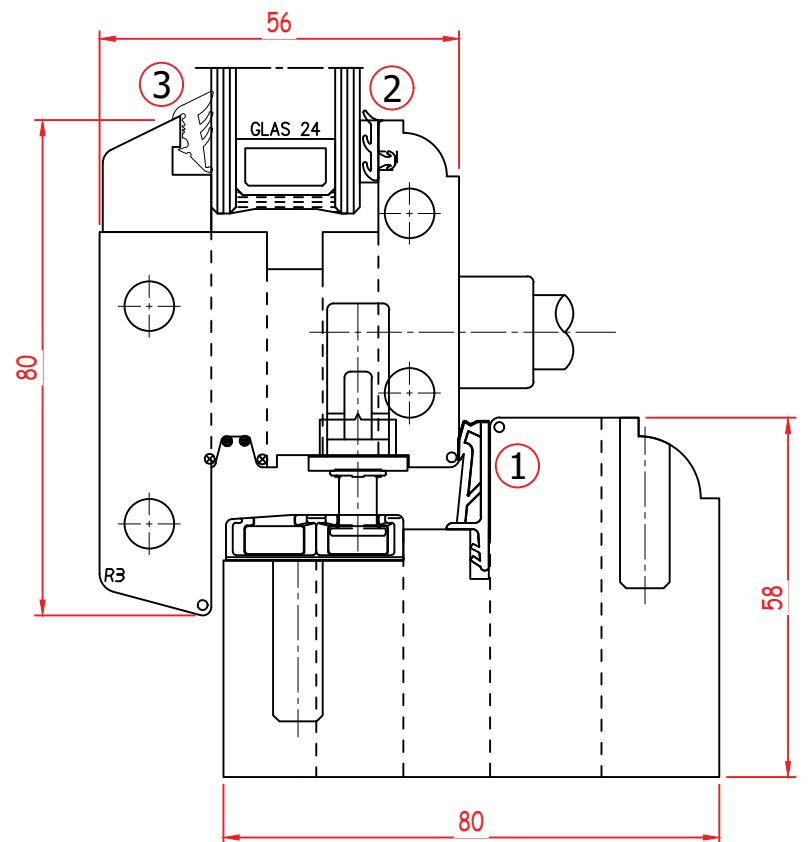

PROPOSED CASEMENT WINDOW SECTION

SCALE : 1:1

Mozolowski & Murray

Conservatories | Orangeries | Sun Lounges | Garden Rooms

2-8 Clashburn Way
 Bridgend Industrial Estate
 Kinross
 KY13 8GA
 Telephone (01577) 864706
 www.mozmurray.co.uk

Proposed Replacement Windows
 and Doors
 at
 Woodside Farmhouse,
 BEITH.
 KA15 2JF
 for
 Ms C Tulloch

Drawn: s. batrick	Date: 27/02/24	Drawing No.: 12042 - 11	Scale: as noted	Revision
----------------------	-------------------	----------------------------	--------------------	----------