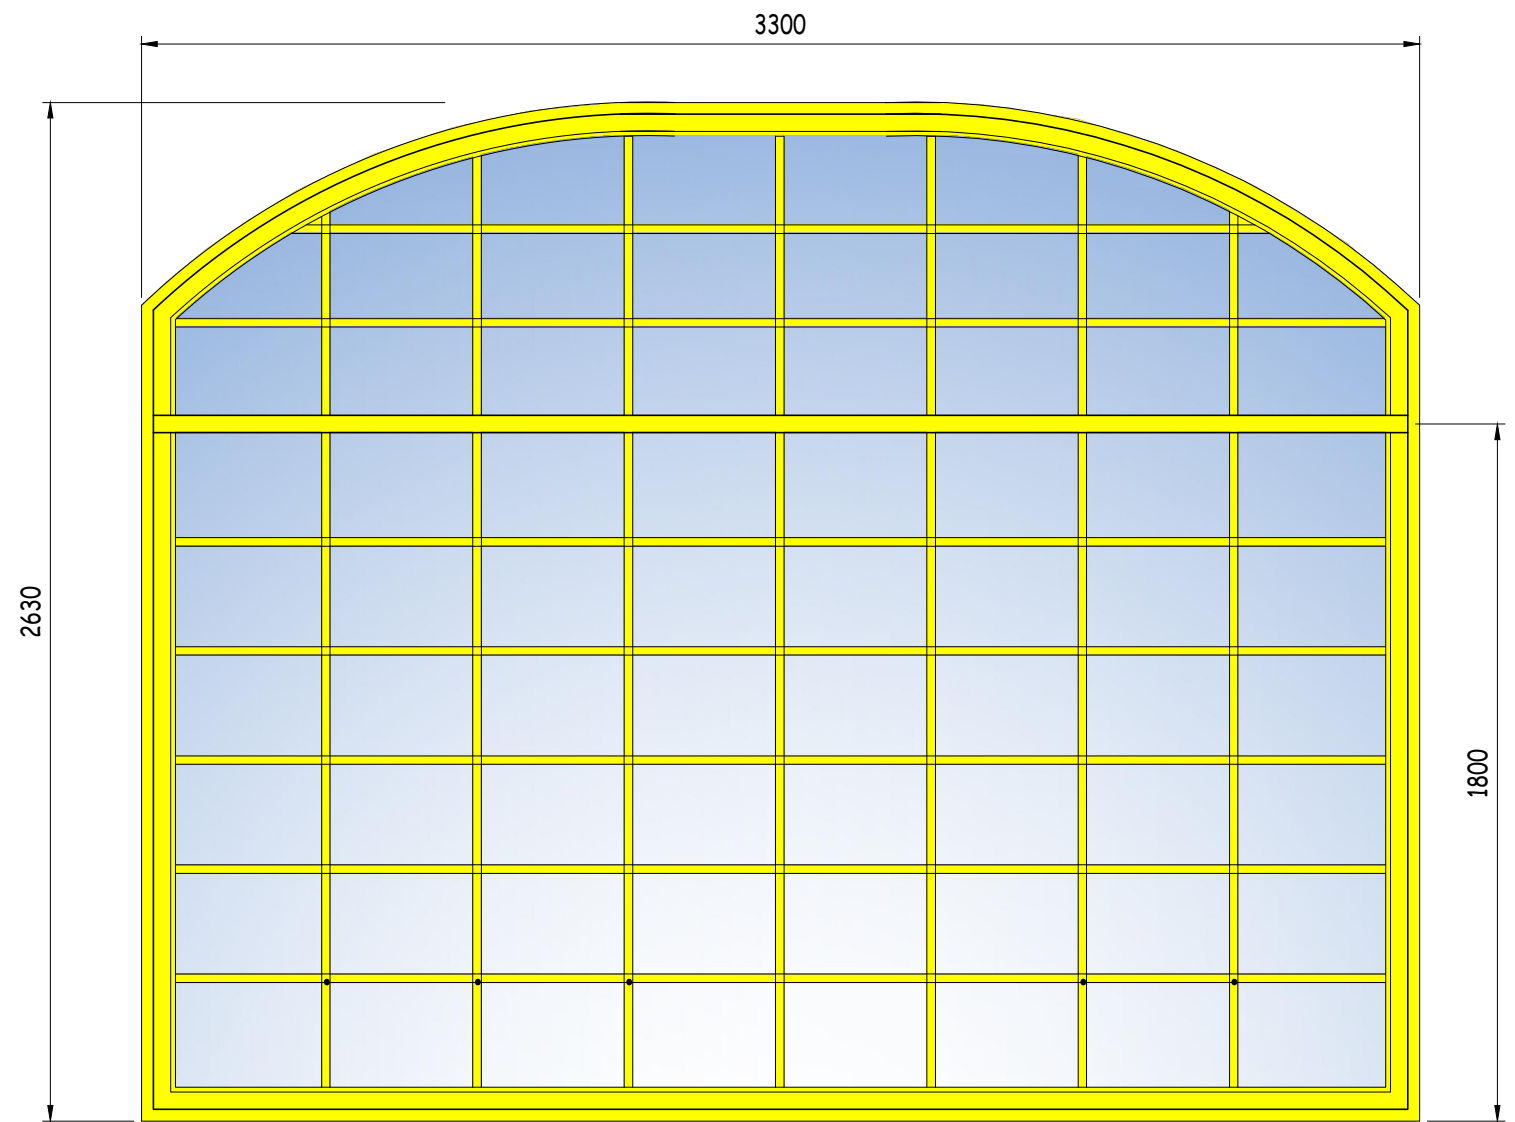



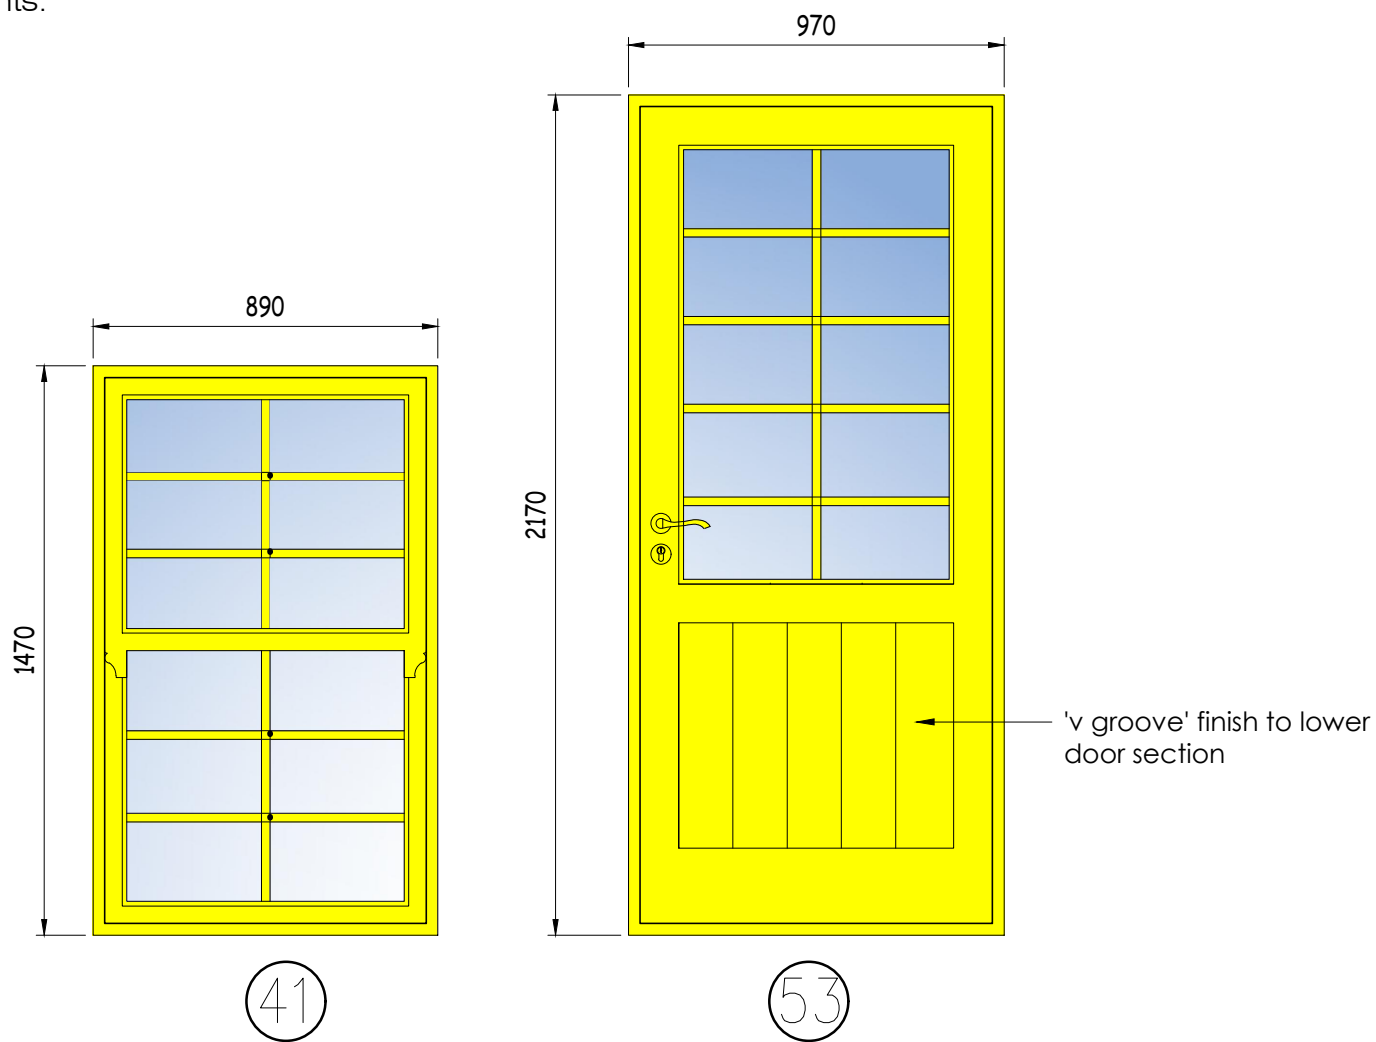


photo of (south west) elevation as existing viewed from courtyard.
nts.



21 (fixed casement window)

Replace existing single glazed sash and case/casement windows and single door as indicated, with proposed engineered hardwood double glazed sash and case/casement windows and door.
 Windows to be paint finished WHITE inside and WHITE outside
 Black spacer bar 16mm wide
 double glazed with toughened 'low E' argon filled glass.
 sash proportions to match existing with 22mm astragal detail as shown.

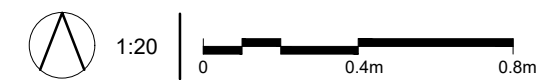

Proposed Windows and Door
 scale : 1.20
 GROUND FLOOR

Mozolowski & Murray <small>Conservatories Orangeries Sun Lounges Garden Rooms</small> 2-8 Clashburn Way Bridgend Industrial Estate Kinross KY13 8GA Telephone (01577) 864706 www.mozmurray.co.uk	Proposed Replacement Windows and Doors at Woodside Farmhouse, BEITH, KA15 2JF for Ms C Tulloch		
	Drawn: s. batrick	Date: 27/02/24	Drawing No.: 12042 - 07

Drawn: s. batrick	Date: 27/02/24	Drawing No.: 12042 - 07	Scale: as noted	Revision
----------------------	-------------------	----------------------------	--------------------	----------