


Promap Ordnance Survey Crown Copyright 2021. All rights reserved.  
Licence number 100022432.  
Plotted Scale - 1:2500. Paper Size - A4

Site Location Plan  
scale : 1.2500

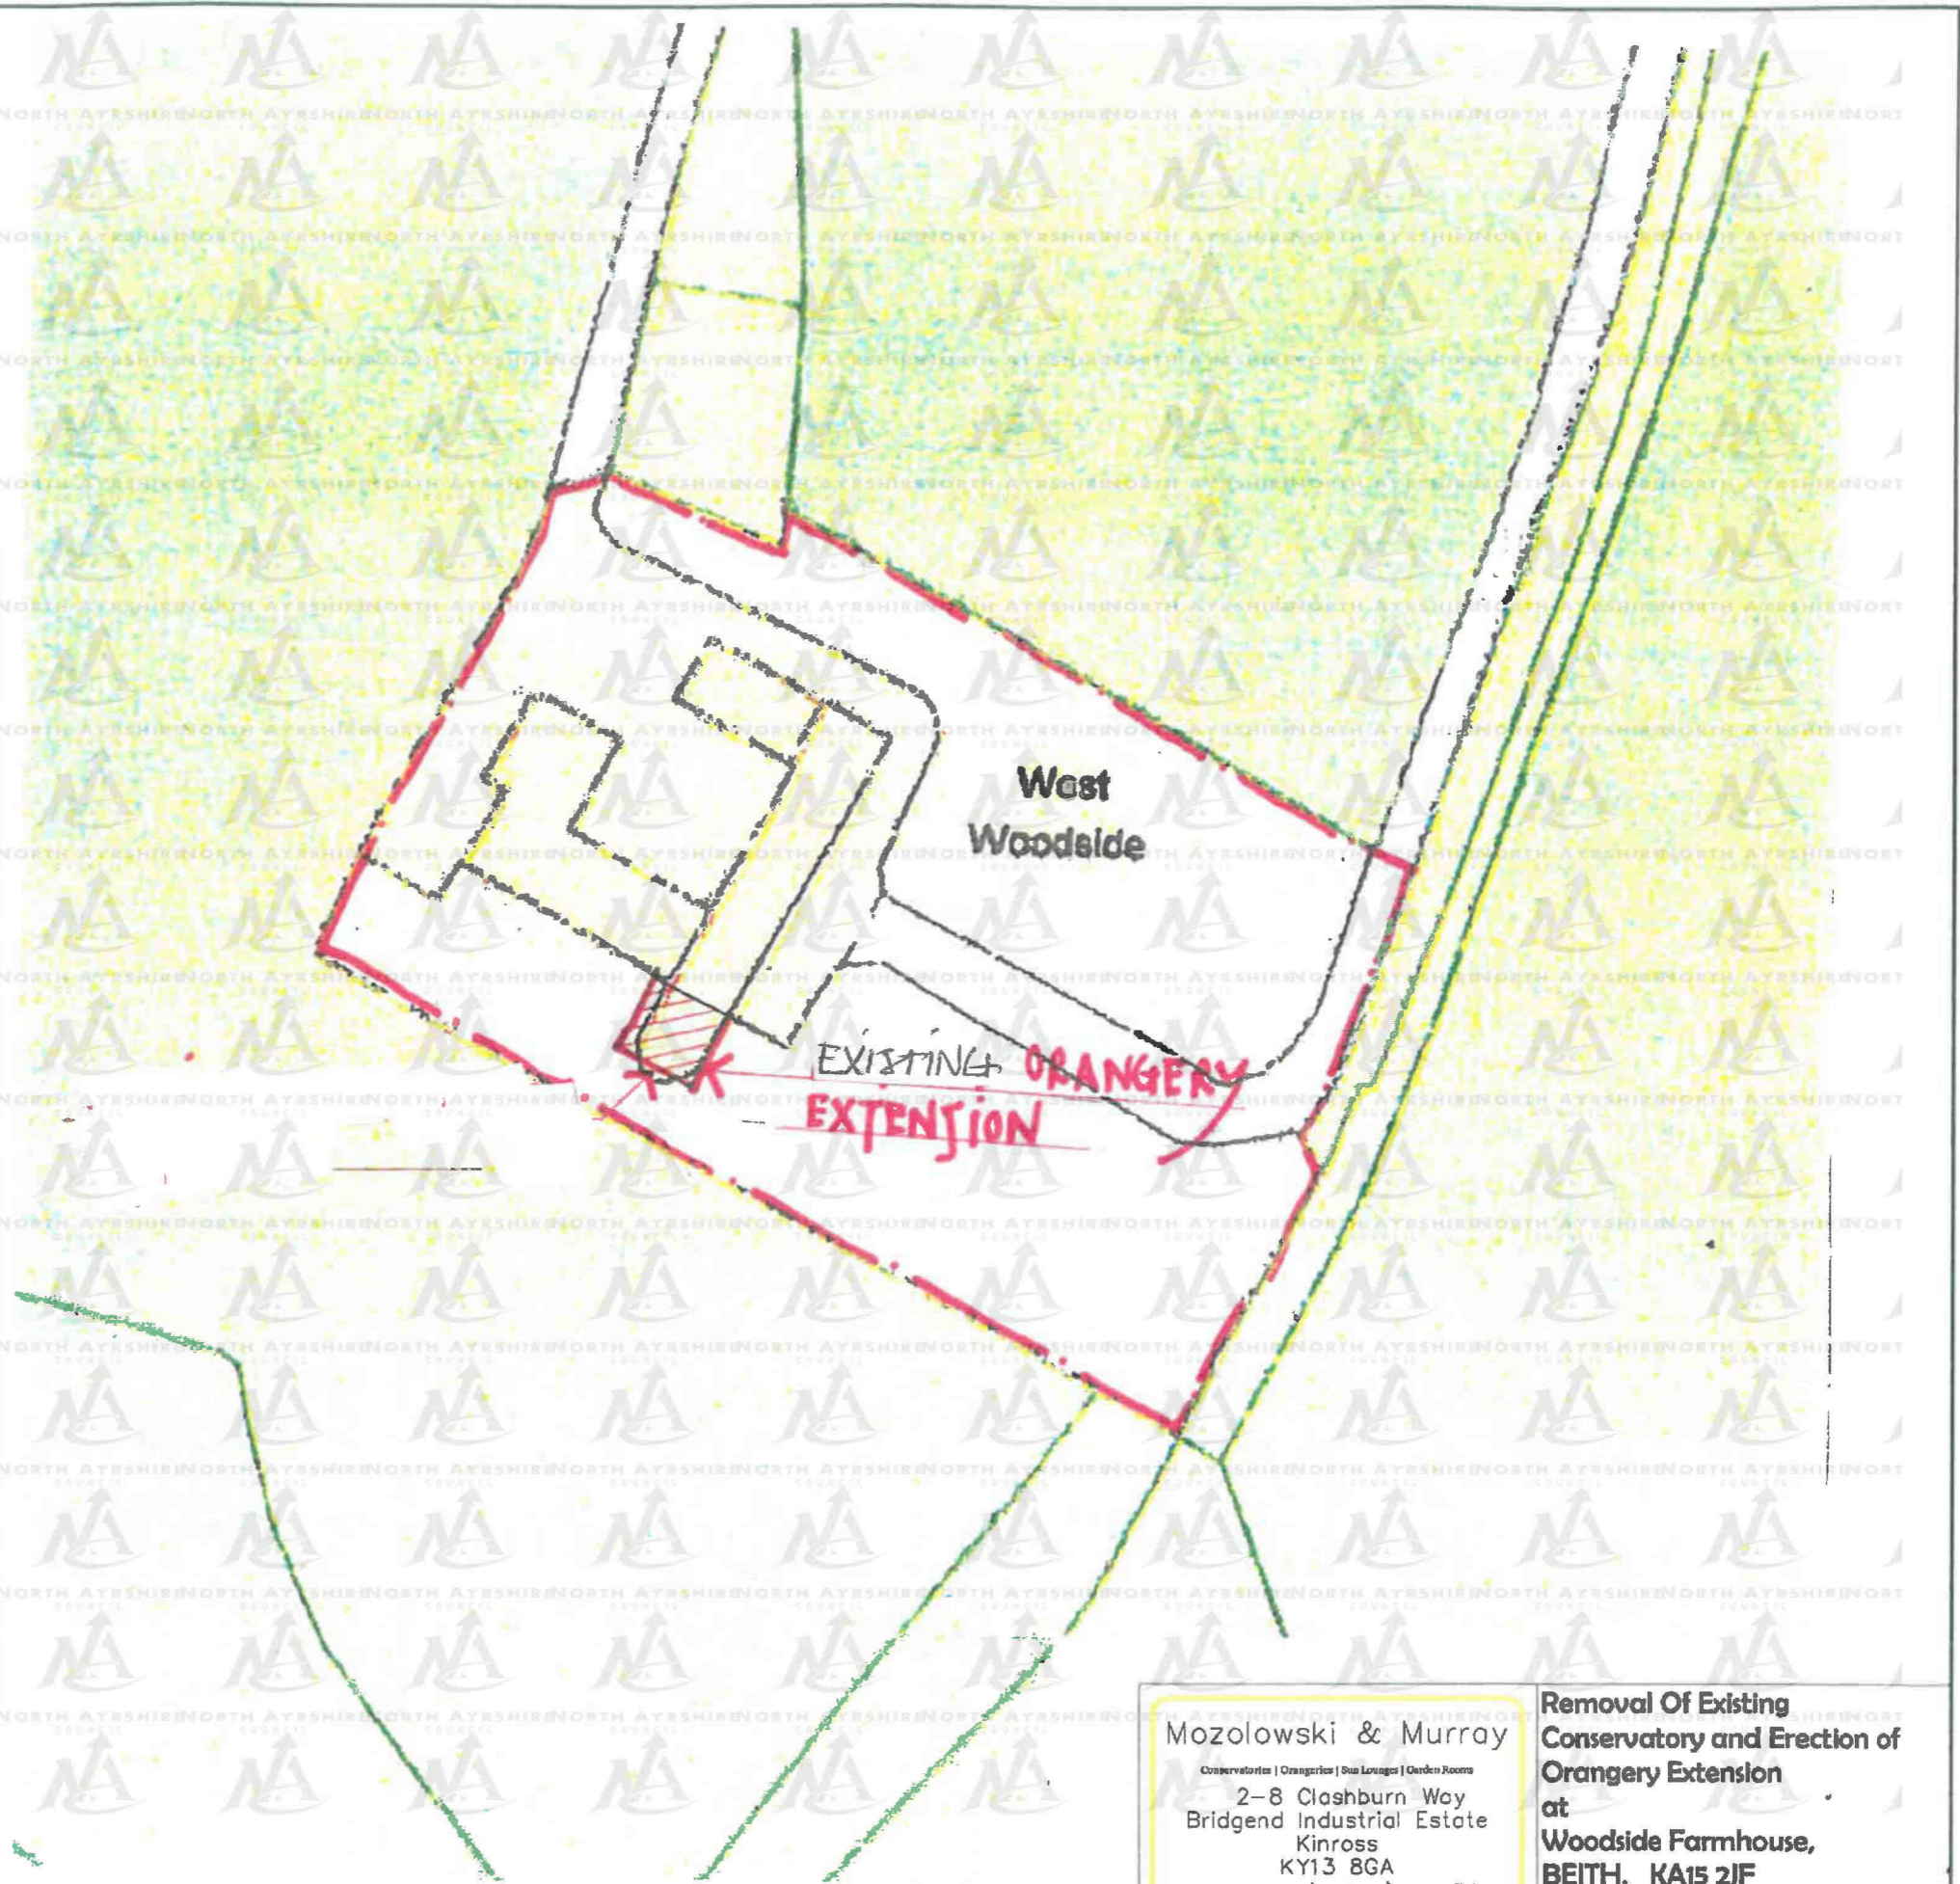

Site Layout Plan  
scale : 1.500

Mozolowski & Murray  
Conservatories | Orangeries | Sun Lounges | Garden Rooms  
2-8 Clashburn Way  
Bridgend Industrial Estate  
Kinross  
KY13 8GA  
Telephone (01577) 864706  
www.mozmurray.co.uk

Removal Of Existing  
Conservatory and Erection of  
Orangery Extension  
at  
Woodside Farmhouse,  
BEITH. KA15 2JF  
for  
Ms C Tulloch

Drawn: s. batrick	Date: 27.2.24	Drawing No.: 12042 - site1	Scale: as noted	Revision
----------------------	------------------	-------------------------------	--------------------	----------