




North West elevation as proposed

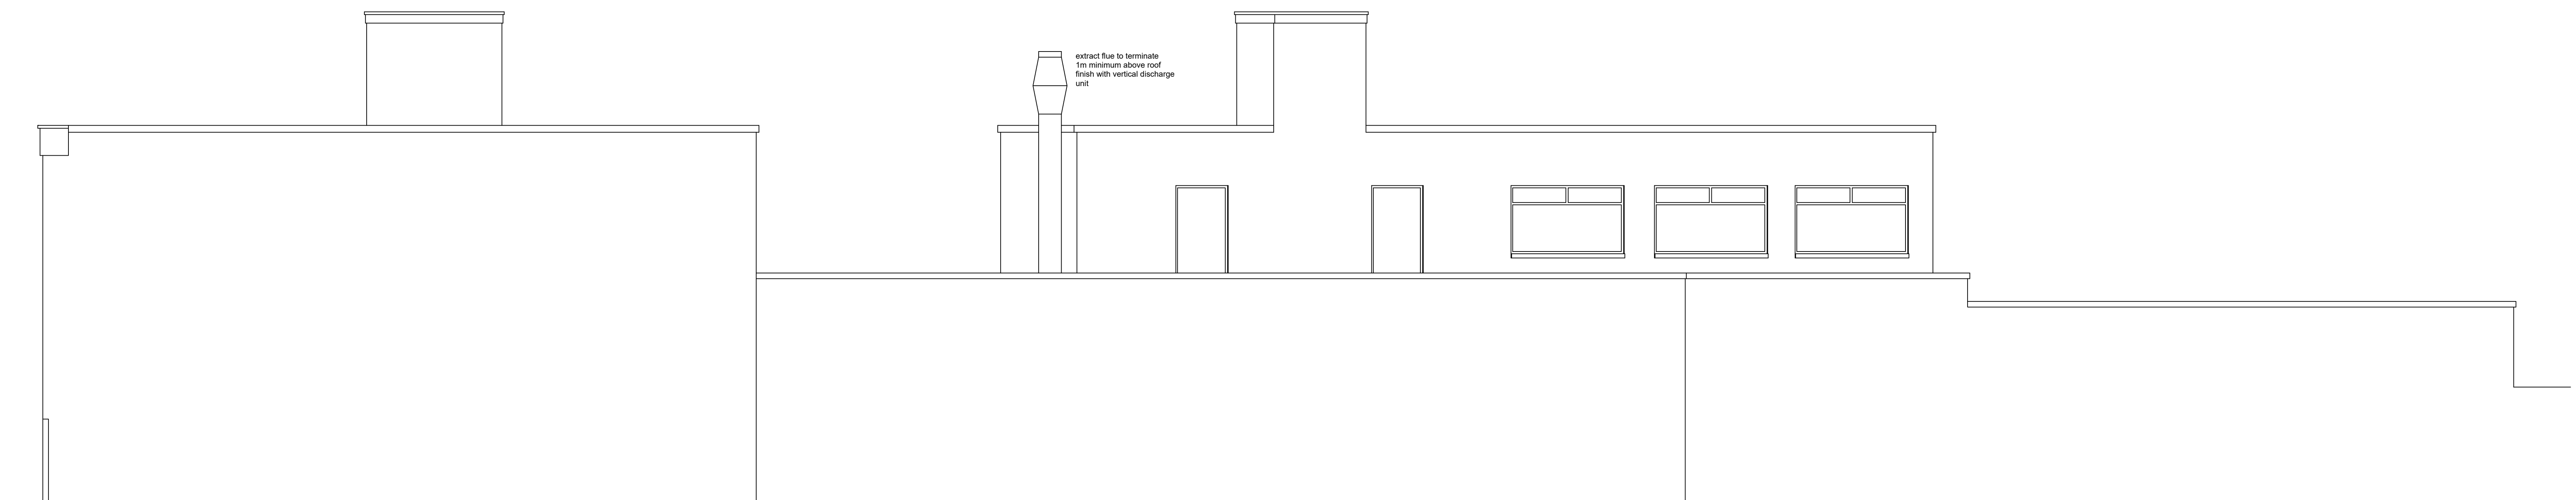

South East elevation as proposed



elevation to Eglinton Street as proposed (no change)

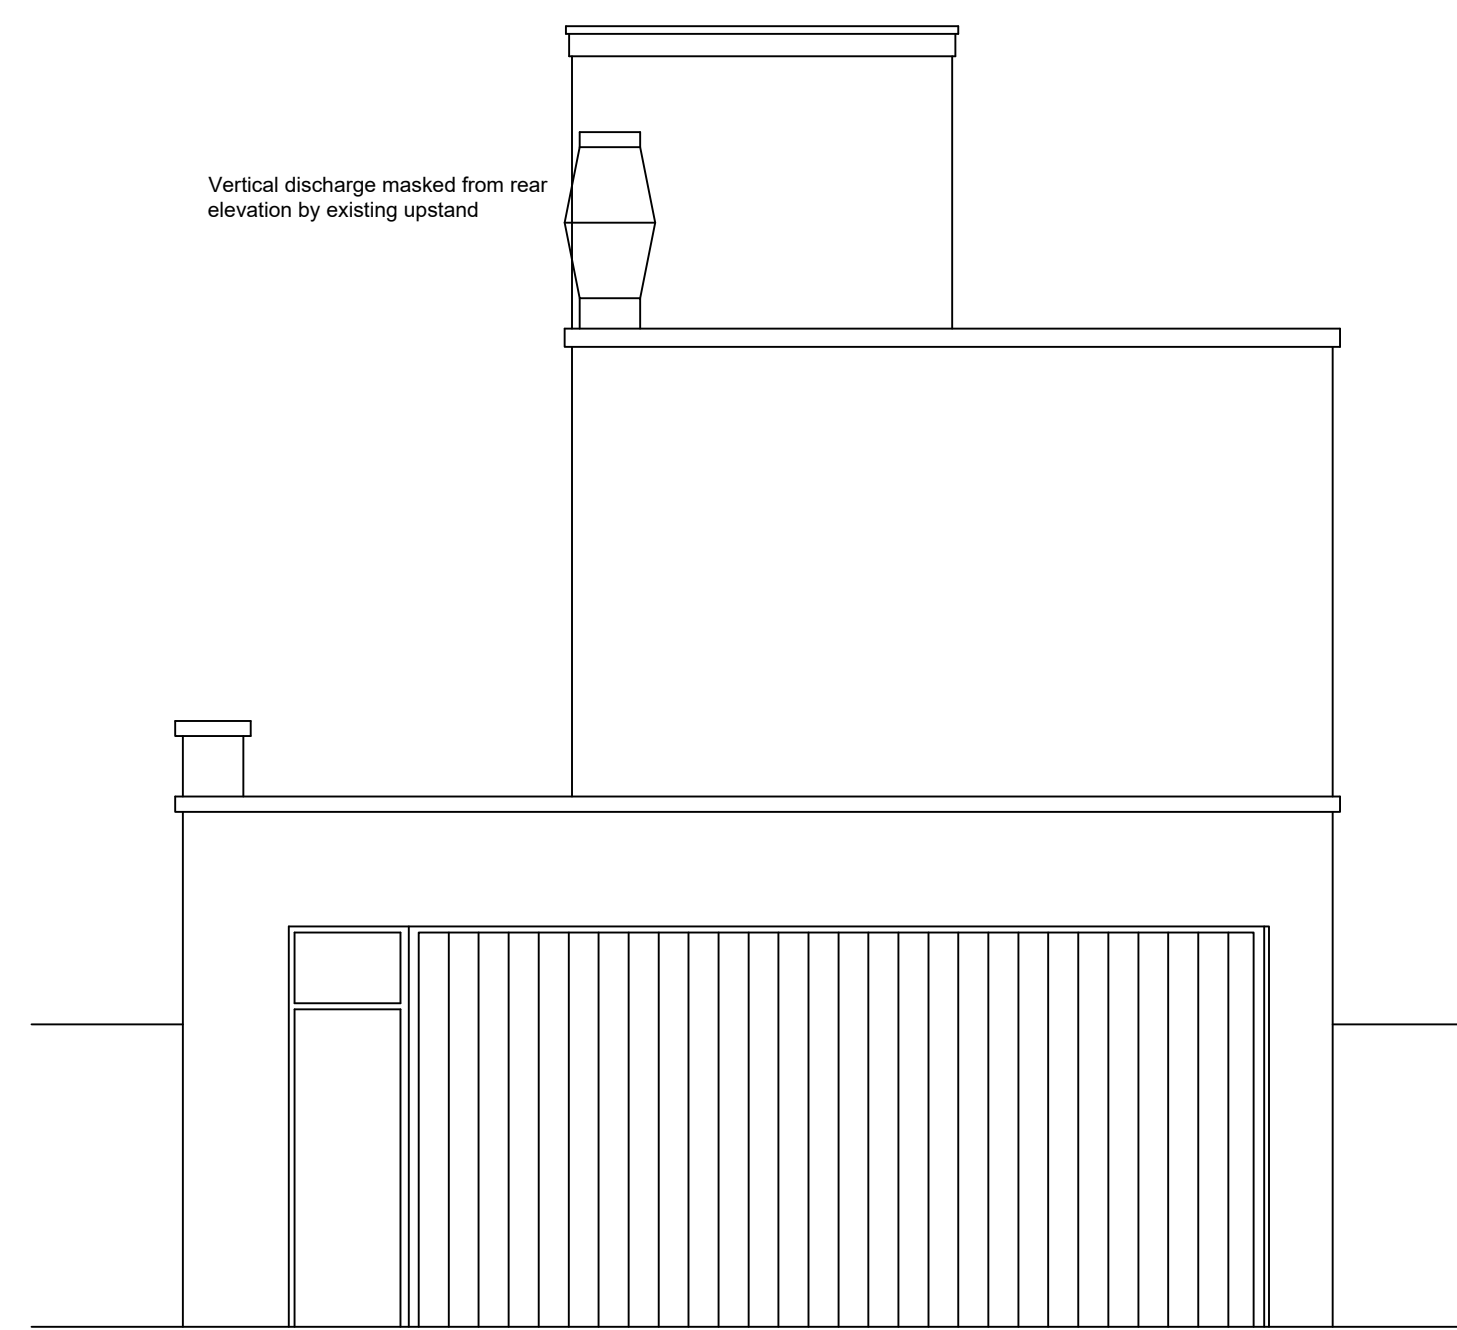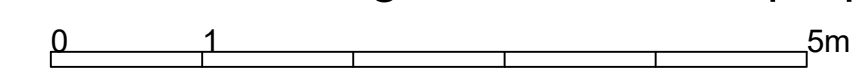

elevation to East Road as proposed