





INSET 1

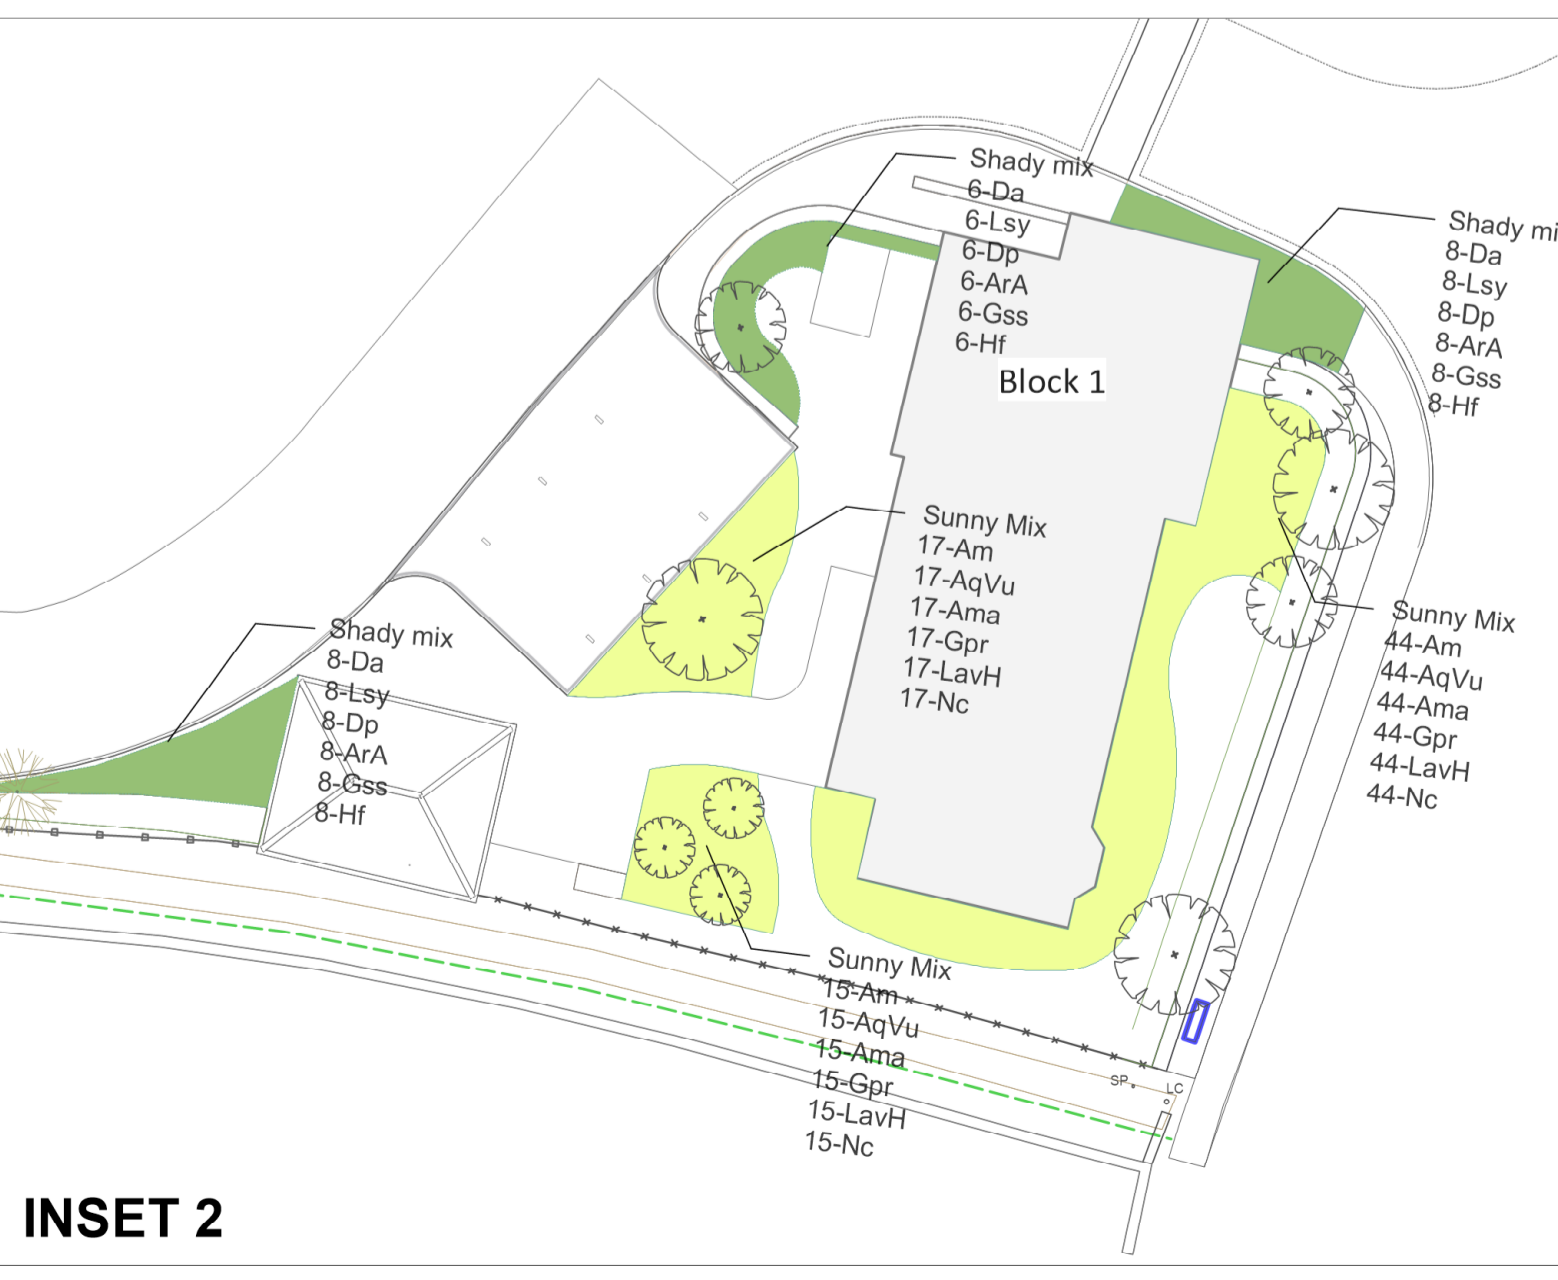

INSET 2

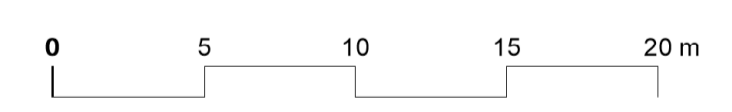

Sunny mix: Groundcover Schedule				
Quantity	Abbr	Latin Name	Spec	
729	Am	Alchemilla mollis	2L	
729	AqVu	Aquilegia vulgaris	2L	
729	Ama	Armeria maritima	2L	
729	Gpr	Geranium pratense	2L	
729	LavH	Lavandula angustifolia 'Hidcote'	2L	
729	Nc	Nepeta cataria	2L	

Shade Mix: Groundcover Schedule				
Quantity	Abbr	Latin Name	Spec	
465	ArA	Ajuga reptans 'Atropurpurea'	2L	
460	Dp	Digitalis purpurea	2L	
465	Da	Dryopteris affinis	2L	
465	Gss	Geranium sanguineum var. striatum	2L	
460	Hf	Helleborus foetidus	2L	
465	Lsy	Luzula sylvatica	2L	


THAKEHAM
 Portus+Whitton LLP
 58 Ashcroft Road Cirencester
 Gloucestershire GL7 1QX
 T. 01285 644335 F. 01285 644336
 E. contact@portusandwhitton.co.uk

client	Thakeham Homes Limited					
project	Ledian Gardens					
drg	Phase 2 - Ground Cover Planting Plan					
scale	scale at size	date	project no.	prefix	drg no.	rev
1:250	A1.	May. 23	1789	L	212	~
purpose of issue	CONDITION DISCHARGE					

GENERAL NOTES

- Scaled dimensions must not be taken from this drawing.
- This drawing must be read in conjunction with all relevant drawings, documents and information prepared by the Landscape Architect, other consultants and specialists.
- Any discrepancy on this drawing must be referred to the Landscape Architect and clarification obtained prior to any works commencing.
- All dimensions must be checked on site before commencing works or prior to the preparation of drawings by other consultants.
- All man hole covers within the soft landscaping to be within the planting beds and NOT in any grass areas.
- Groundcover infill plants to be planted in clumps at the rate specified in schedule.
- Quantities shown in Schedules account for entire Phase 2 planting

Revisions
 ~: First Issue Contract version of dwg 1584.L212 For Construction - 19/02/2024