


MATERIALS KEY


- 1 FACING BRICK
- 2 RENDER
- 3 FIBRE CEMENT ROOF TILES TO MATCH EXISTING
- 4 PPC ALUMINIUM FRAMED WINDOWS
- 5 PPC ALUMINIUM FRAMED SLIDING DOORS
- 6 PPC ALUMINIUM COPING
- 7 PPC ALUMINIUM RAINWATER GOODS
- 8 ALUMINIUM FRAMED ROOFLIGHT
- 9 TIMBER GARAGE DOOR
- 10 TIMBER ENTRANCE DOOR
- 11 TIMBER CLADDING
- 12 GLASS BALUSTRADE
- 13 uPVC WINDOW TO MATCH EXISTING
- 14 uPVC SLIDING DOORS
- 15 PPC STEEL BALUSTRADE



FRONT (SOUTH EAST) ELEVATION

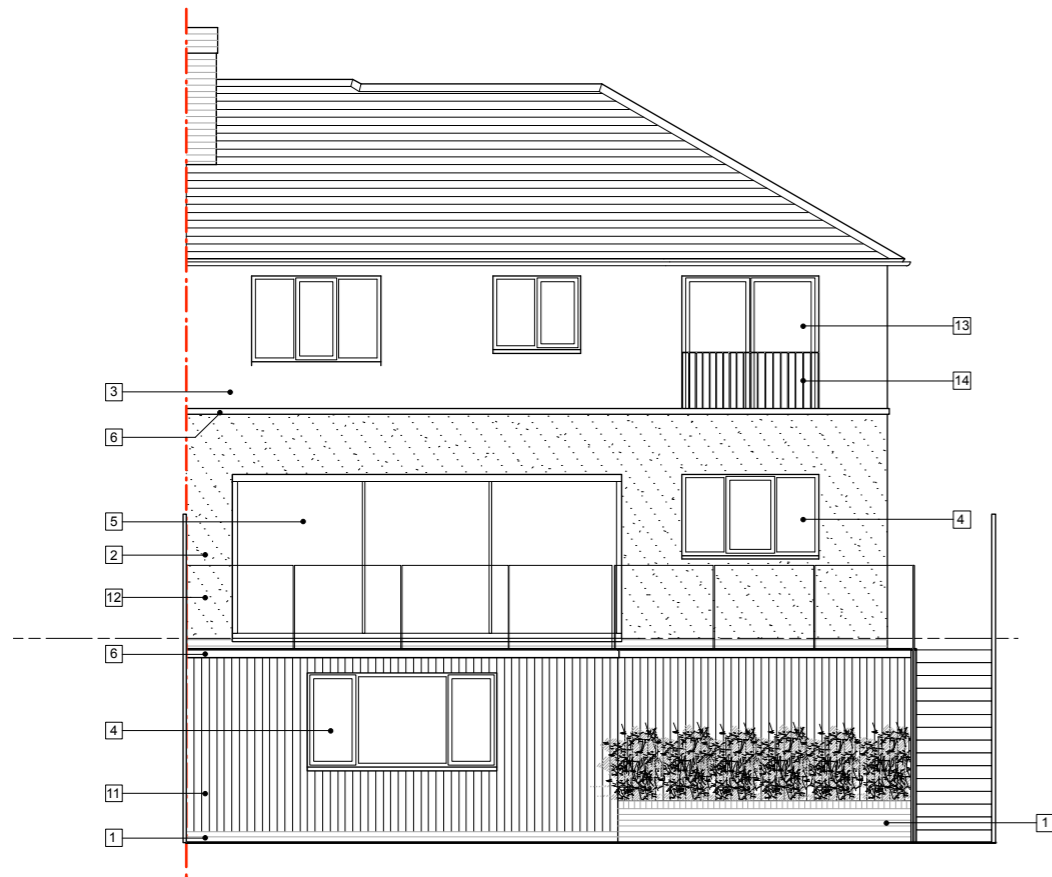

REAR (NORTH WEST) ELEVATION

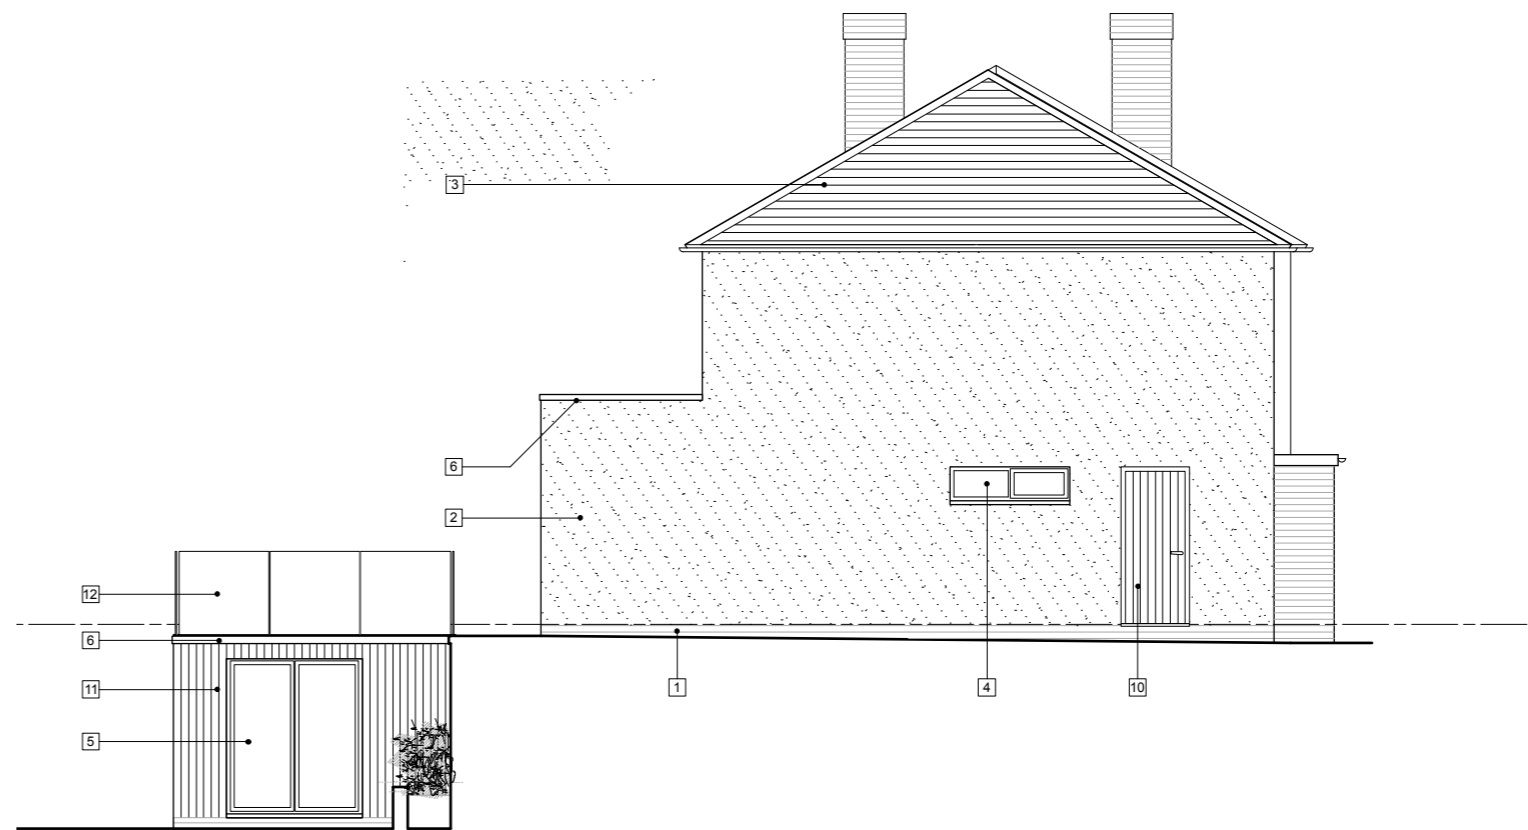

SIDE (SOUTH WEST) ELEVATION



Notes  
Do not scale from this drawing. Use figured dimensions only. Figured dimensions are in millimetres. All levels are in metres. All dimensions and levels shall be verified on site before proceeding with works. Detailed site survey to be carried out to verify positions and level relationships with site features and ordnance survey.

Key

Client  
Mr and Mrs O'Dwyer  
107 Underdale Road  
Shrewsbury  
SY2 5EG

Rev	Date	Description

Date	Issue
January 2024	PROPOSED ELEVATIONS

Scale	Issue
1:100 @ A3	PLANNING

2401-PL-05