





LOCATION PLAN
1:1250

© Crown copyright 2023 Ordnance Survey 100053143

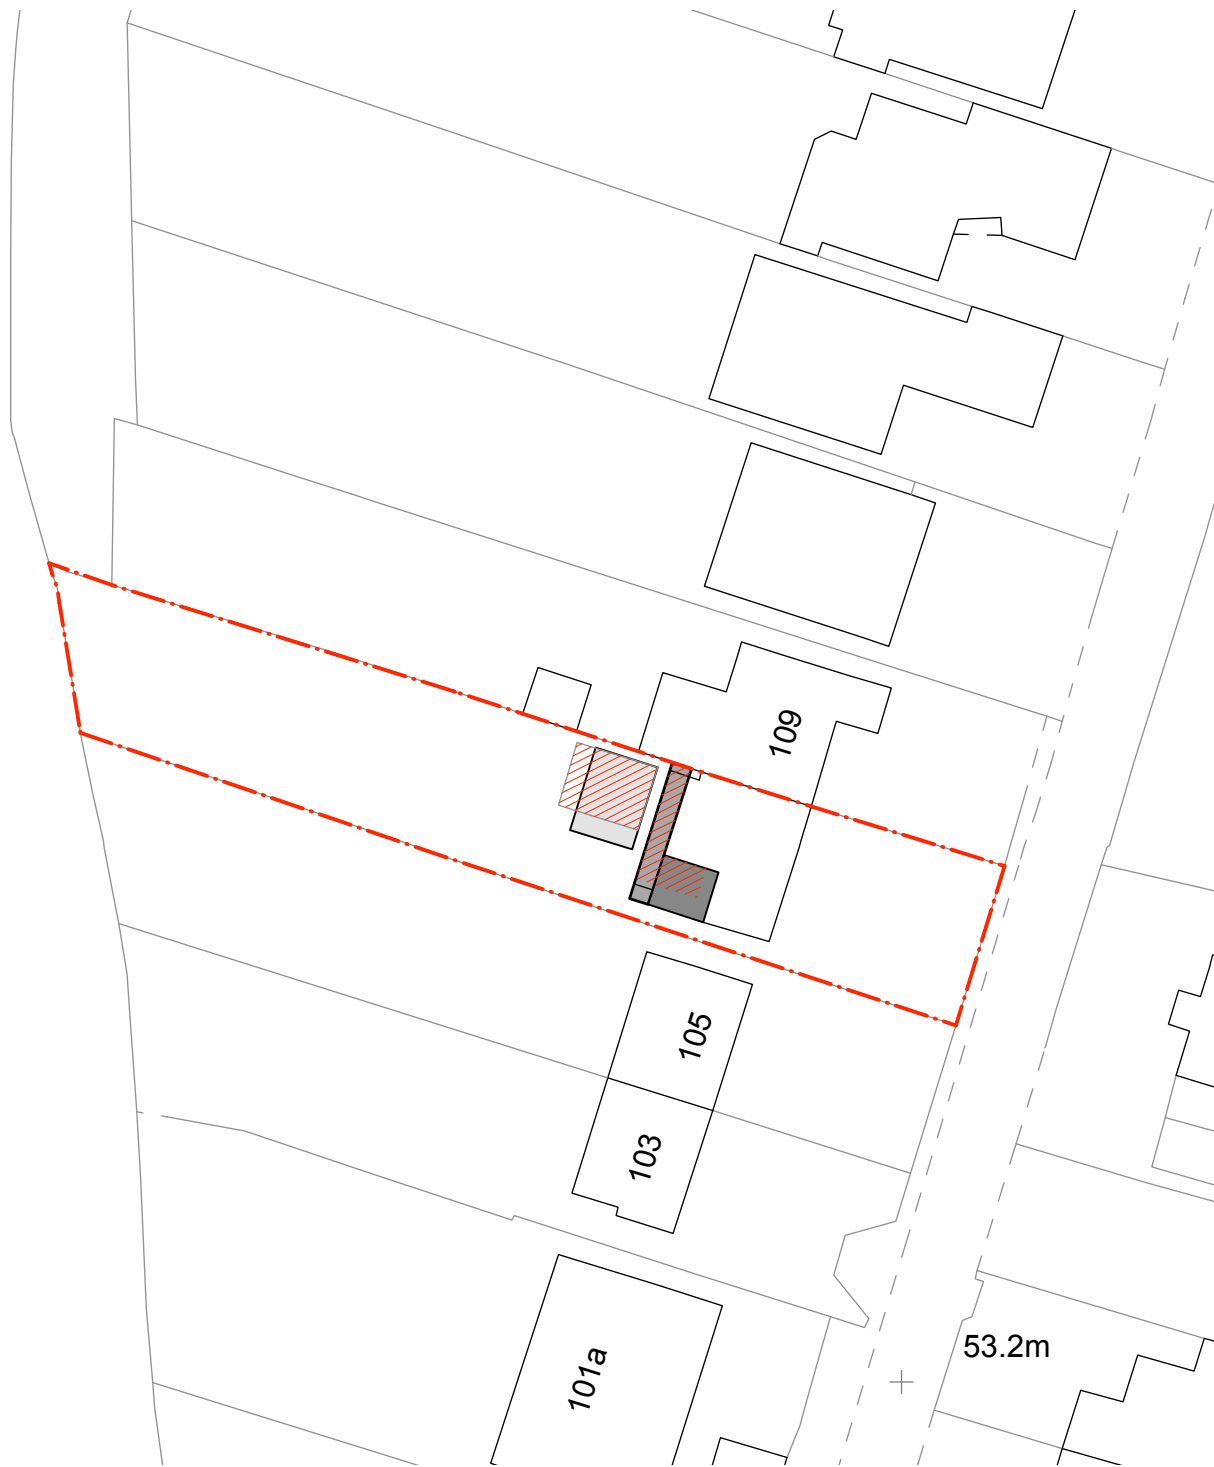

PROPOSED BLOCK PLAN
1:500

© Crown copyright 2021 Ordnance Survey 100053143

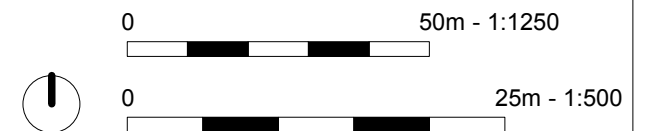

Notes
Do not scale from this drawing. Use figured dimensions only. Figured dimensions are in millimetres. All levels are in metres. All dimensions and levels shall be verified on site before proceeding with works. Detailed site survey to be carried out to verify positions and level relationships with site features and ordnance survey.

Key	
	APPLICATION BOUNDARY
	PROPOSED SINGLE STOREY EXTENSION
	PROPOSED TWO STOREY EXTENSION
	EXISTING SINGLE STOREY TO BE DEMOLISHED
	PROPOSED SINGLE STOREY REPLACEMENT GARDEN ROOM

Client
Mr and Mrs O'Dwyer
107 Underdale Road
Shrewsbury
SY2 5EG

Rev	Date	Description

Date	Scale
January 2024	1:1250/1:500 @ A3
Drawing Title	LOCATION PLAN / PROPOSED BLOCK PLAN
Issue	PLANNING
Drawing No	2401-PL-01
Rev	-