


LOCATION PLAN 1:1250

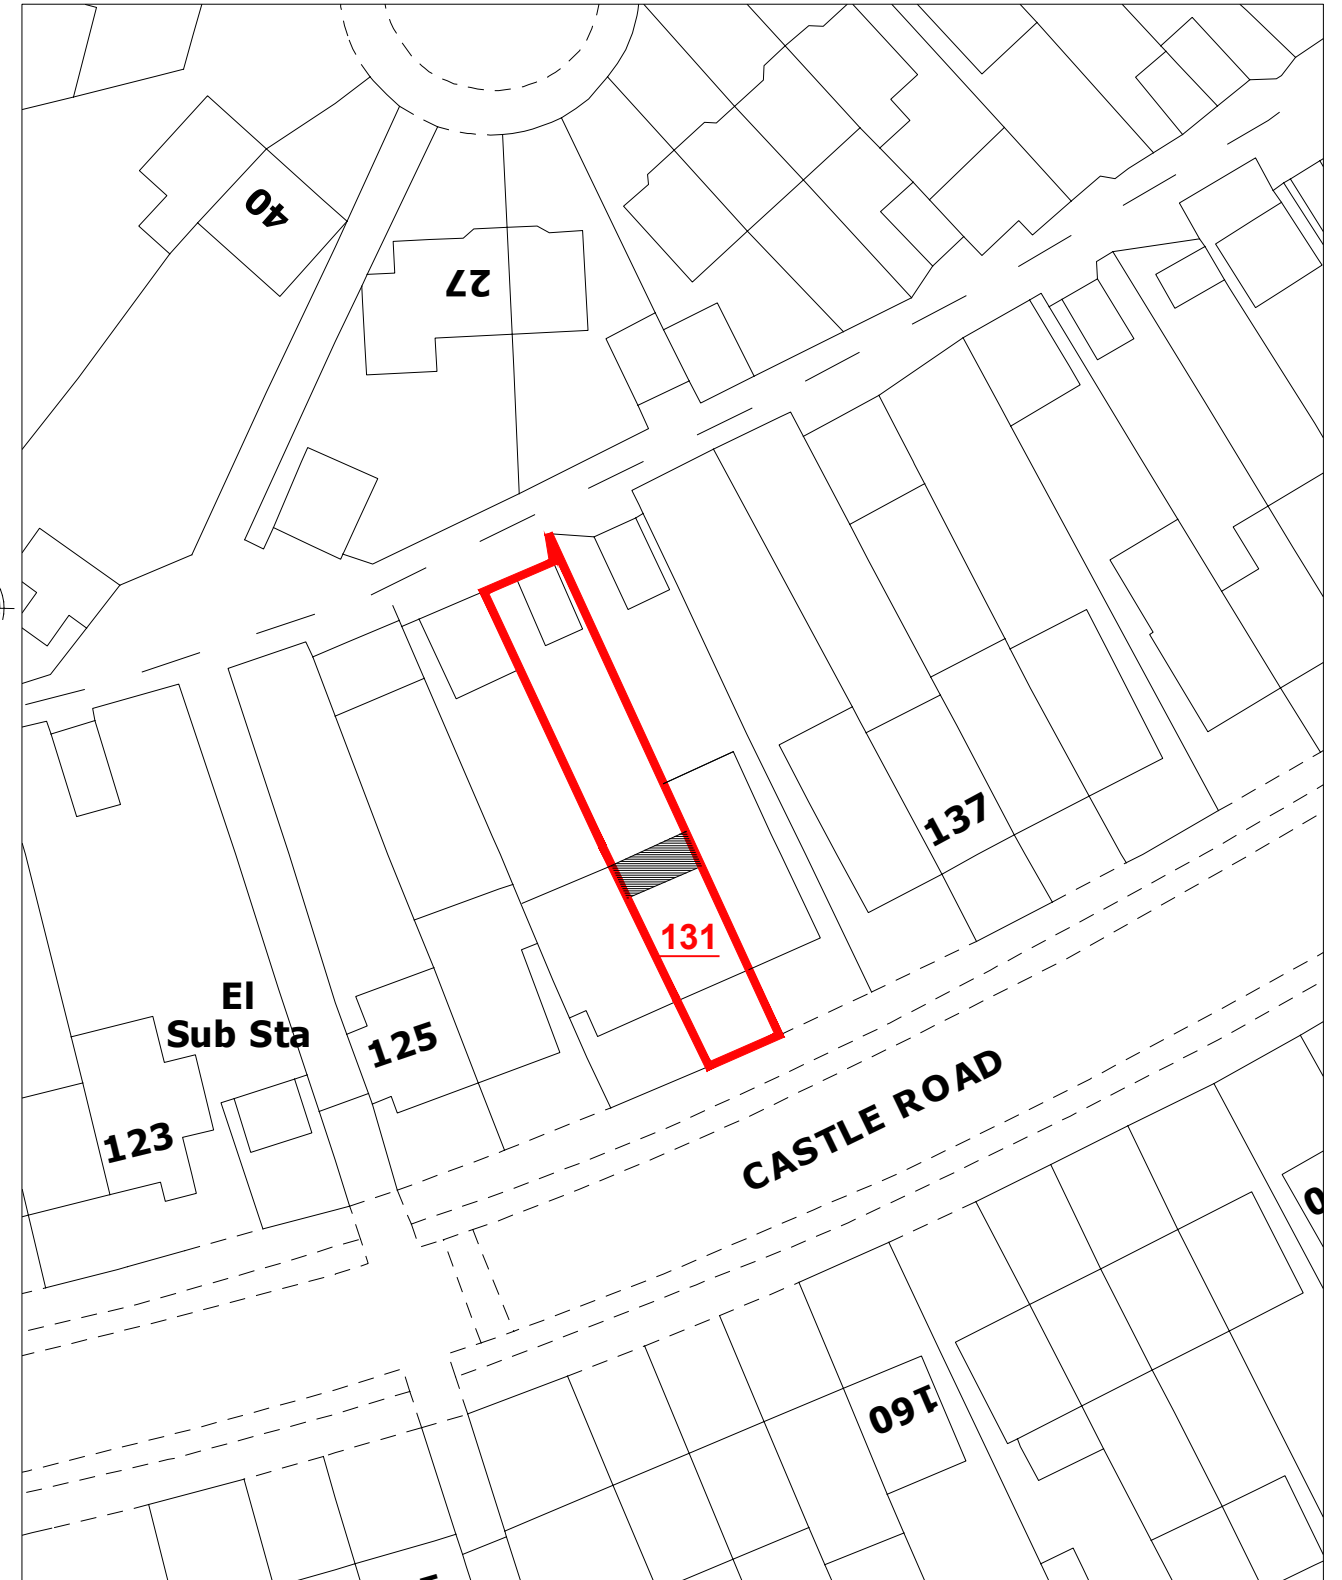

BLOCK PLAN 1:500

Address	131 Castle Road, Northolt, Ealing, UB5 4SG	Scale	1:1250 & 1:500	Date	Mar 2024	Homecraft Design Studios Homecraft Design Studios Group Ltd. 3 Pennine Parade, Pennine Drive London, NW2 1NT Mobile: 07801 445580 Email: h768@btinternet.com
Scheme	6m Ground Floor Rear Extension	Drawn by:	HS	Checked by:	Rev.	
Title	Existing Location & Block Plans	Drawing No.	202403/131CR/PN/S1			