
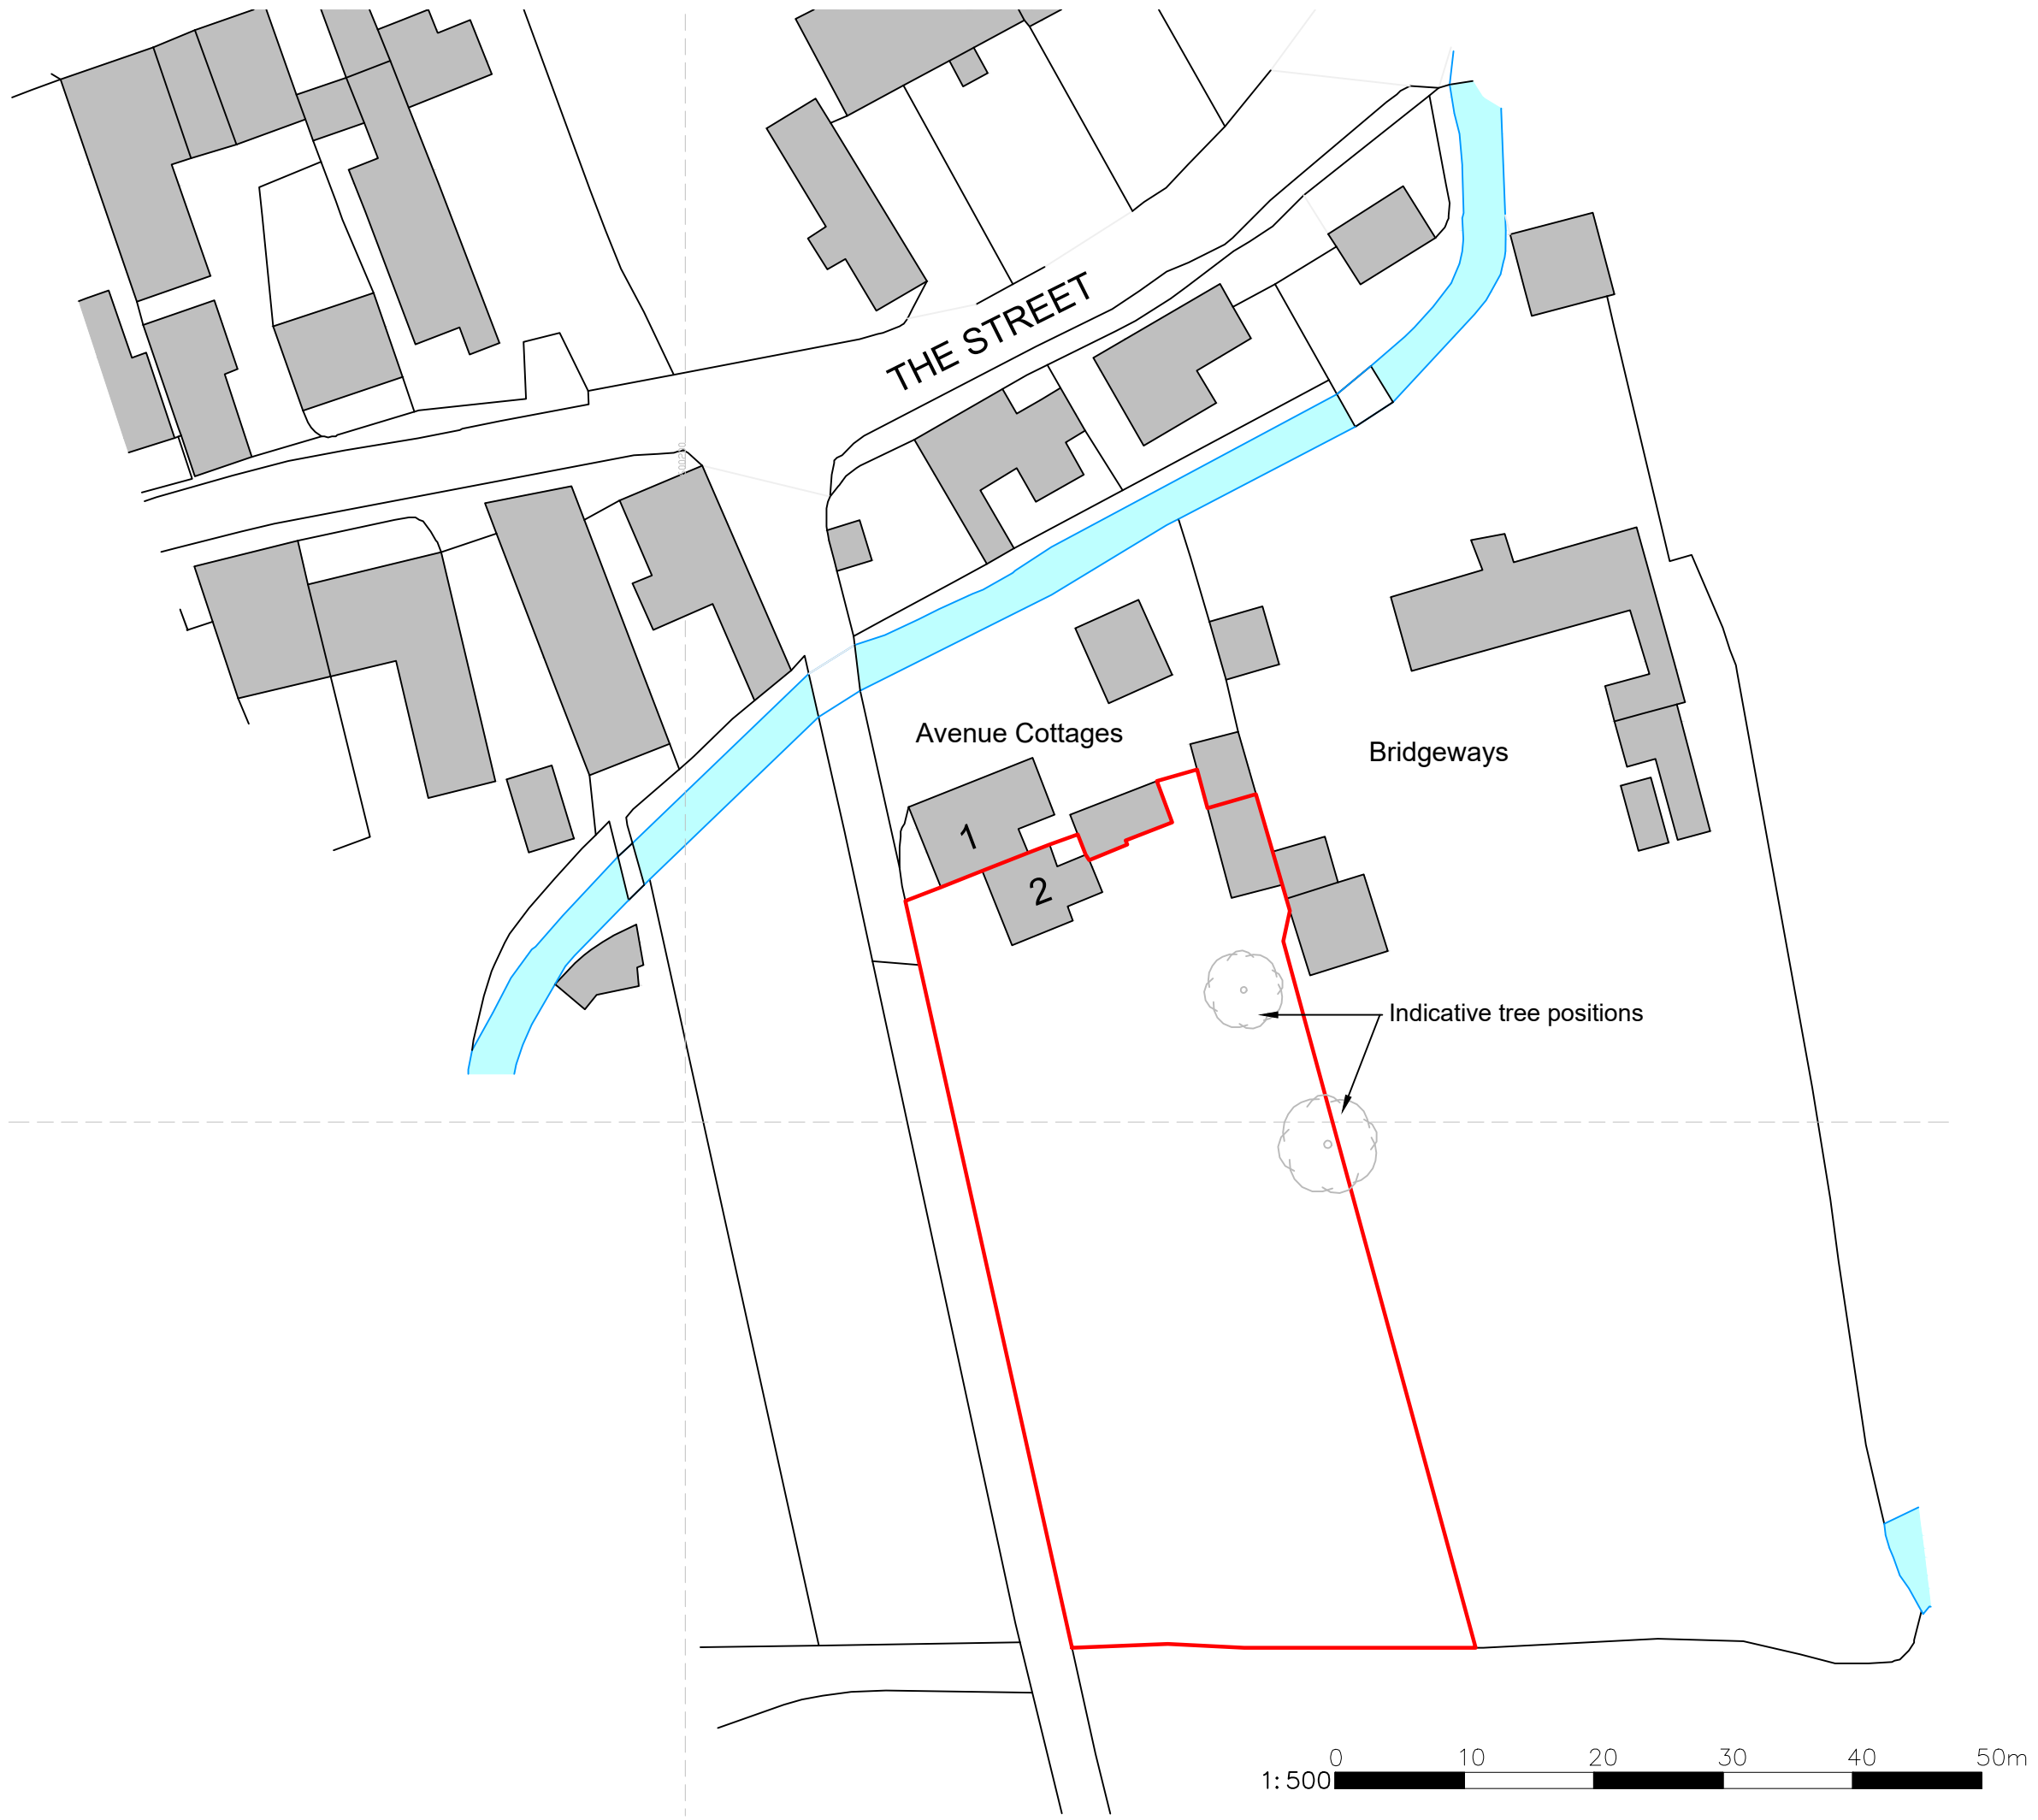


© This drawing and design are copyright.  
 Do not scale from this drawing. Use only figured dimensions. If in doubt, ask.  
 All dimensions are to be checked on site.  
 Any discrepancies should be reported immediately to the Architect.

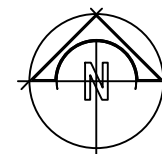

DATE	REV	DESCRIPTION	DRAWN
04.01.24	A	Trees added	JK

**PatrickAllen&Associates Architects**  
 architects@patrickallen.org.uk      2 Grange Business Centre  
 www.patrickallen.org.uk          Tommy Flowers Drive  
 +44 (0)1473 620660                  Grange Farm  
    Kesgrave, Ipswich  
    Suffolk, IP5 2BY

Project  
 Proposed outbuilding at:  
 2 Avenue Cottages, The Street,  
 Walsham-le-Willows, Bury St. Edmunds, IP31 3AZ

Client  
 Jenna and Ivan Gooding

Drawing Title  
 Existing Block Plan

Drawing Status  
 Planning

Scale	Paper Size	Date	Drawn
1:500	A3	Dec 2023	JK

Drawing Number	Drawing Rev
<b>4497-02</b>	<b>A</b>