

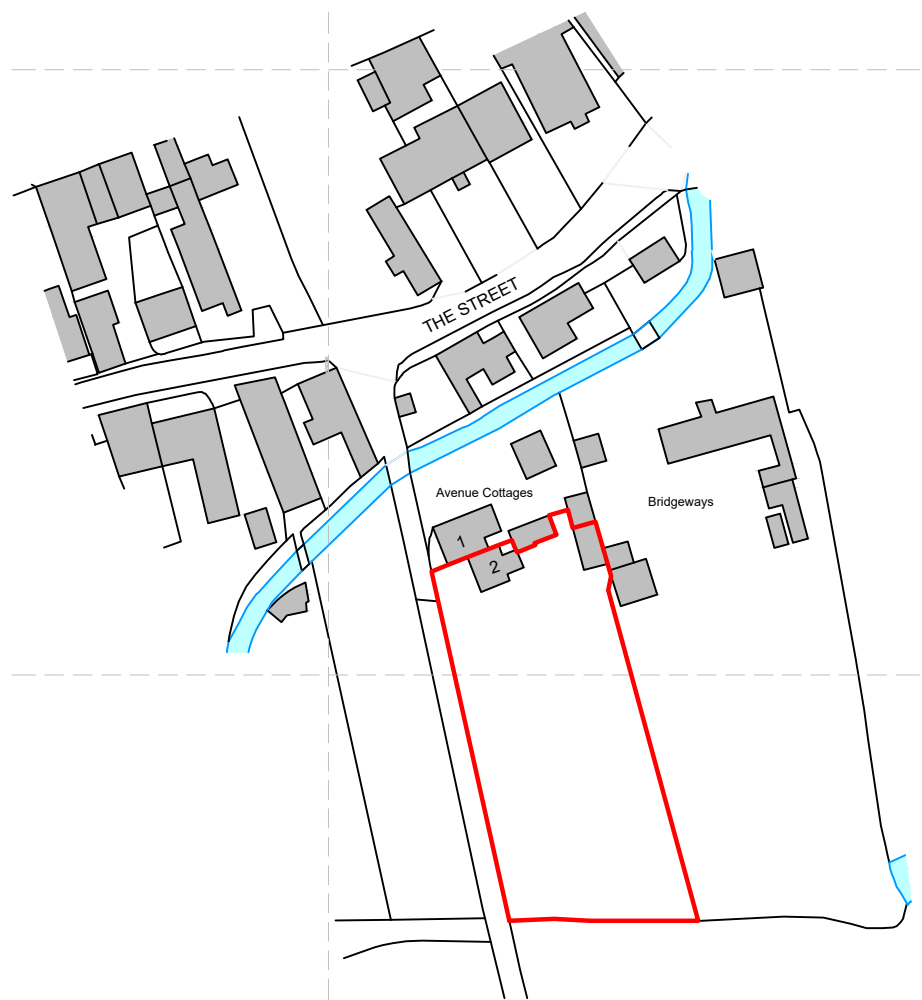


© This drawing and design are copyright.

Do not scale from this drawing. Use only figured dimensions. If in doubt, ask. All dimensions are to be checked on site. Any discrepancies should be reported immediately to the Architect.

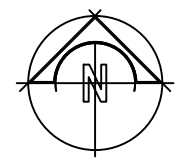

Ordnance Survey, (c) Crown Copyright 2023. All rights reserved. Licence number 100022432

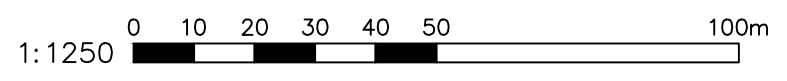

DATE	REV	DESCRIPTION	DRAWN
<b>PatrickAllen&amp;Associates Architects</b>			
architects@patrickallen.org.uk		2 Grange Business Centre Tommy Flowers Drive Grange Farm Kesgrave, Ipswich Suffolk, IP5 2BY	
www.patrickallen.org.uk			
+44 (0)1473 620660			
Project Proposed outbuilding at: 2 Avenue Cottages, The Street, Walsham-le-Willows, Bury St. Edmunds, IP31 3AZ			
Client Jenna and Ivan Gooding			
Drawing Title Site Location Plan			
Drawing Status Planning			
Scale 1:1250	Paper Size A4	Date Dec 2023	Drawn JK
Drawing Number <b>4497-01</b>		Drawing Rev -	
© 2022 Patrick Allen & Associates Limited   Registered No: 4694261			