
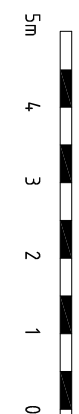


PROPOSED FIRST FLOOR

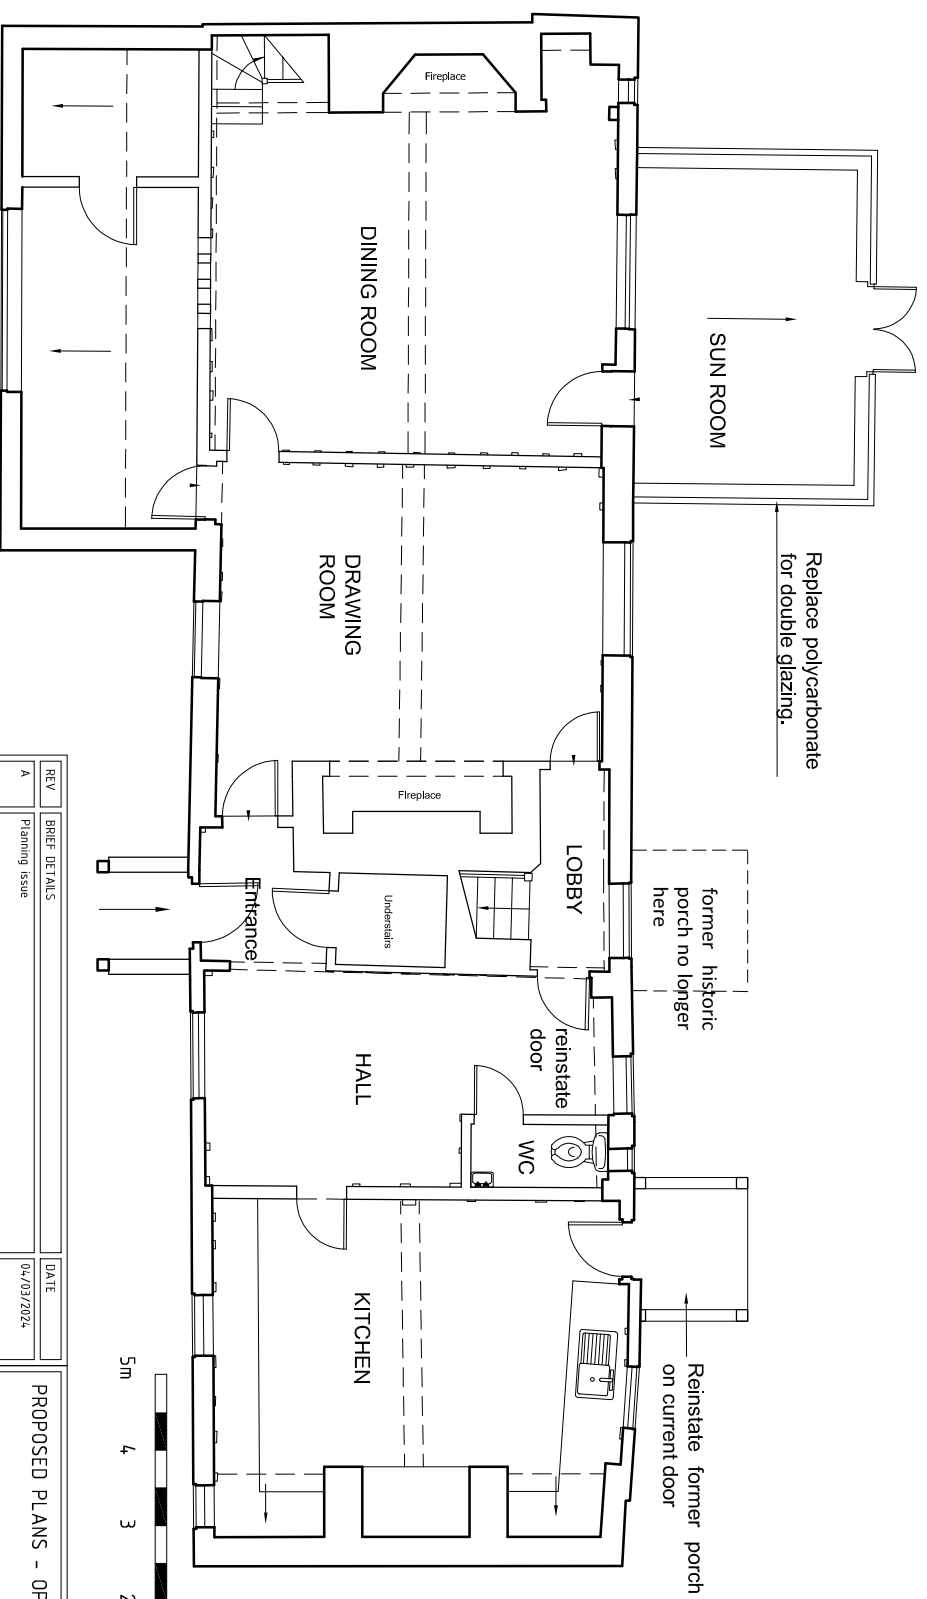

SCALE 1:100

10m

OPTION №1

PROPOSED GROUND FLOOR - OPTION 1

REV	BRIEF DETAILS	DATE
A	Planning issue	04/03/2024

PROPOSED PLANS - OPTION 1

for
 HILL TOP FRUIT FARM
 BAYLHAM
 IPSWICH
 IP6 8LD

© The copyright of this drawing belongs to Kay Pilsbury Thomas

NO.	2347 / PD / 201	REV	A
SCALE	1 : 100 @ A3	DATE	JAN'24
CHECKED	ST	DRAWN	OZ

AY PILSBURY THOMAS ARCHITECTS

TEL: 01799 599208 FAX: 01799 599955
 www.kpt.co.uk info@kpt.co.uk
 HONETLANDS, RADWINTER, SATFRON WALDEN, ESSEX, CB10 2TJ