




SOUTHWEST ELEVATION

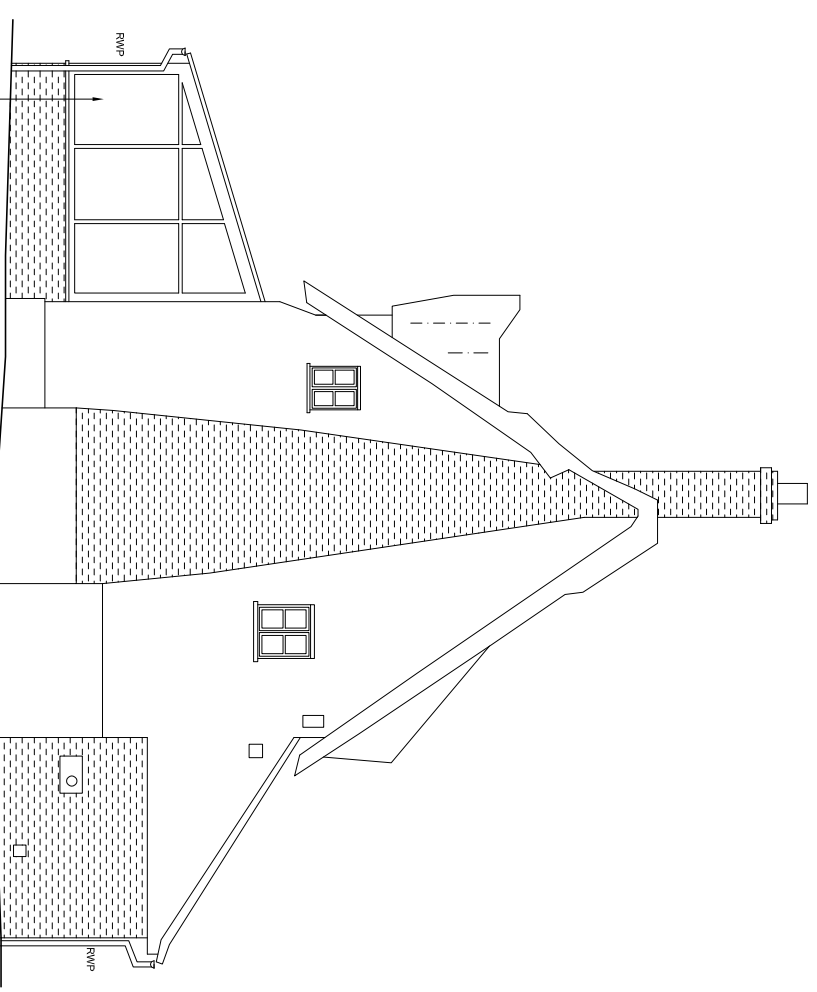


SIDE NORTHWEST ELEVATION

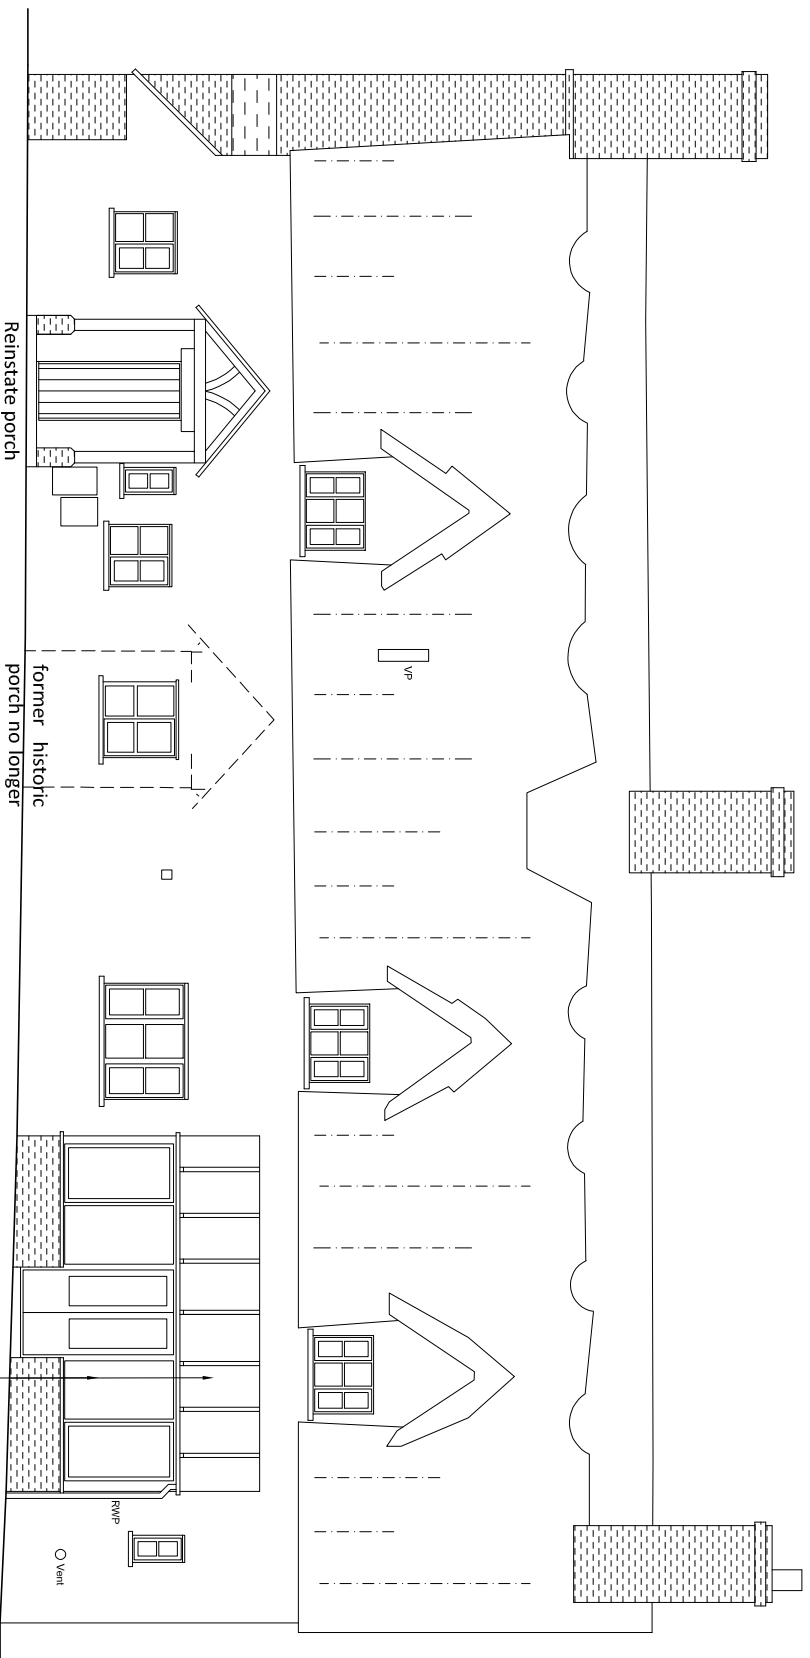

NORTHEAST ELEVATION

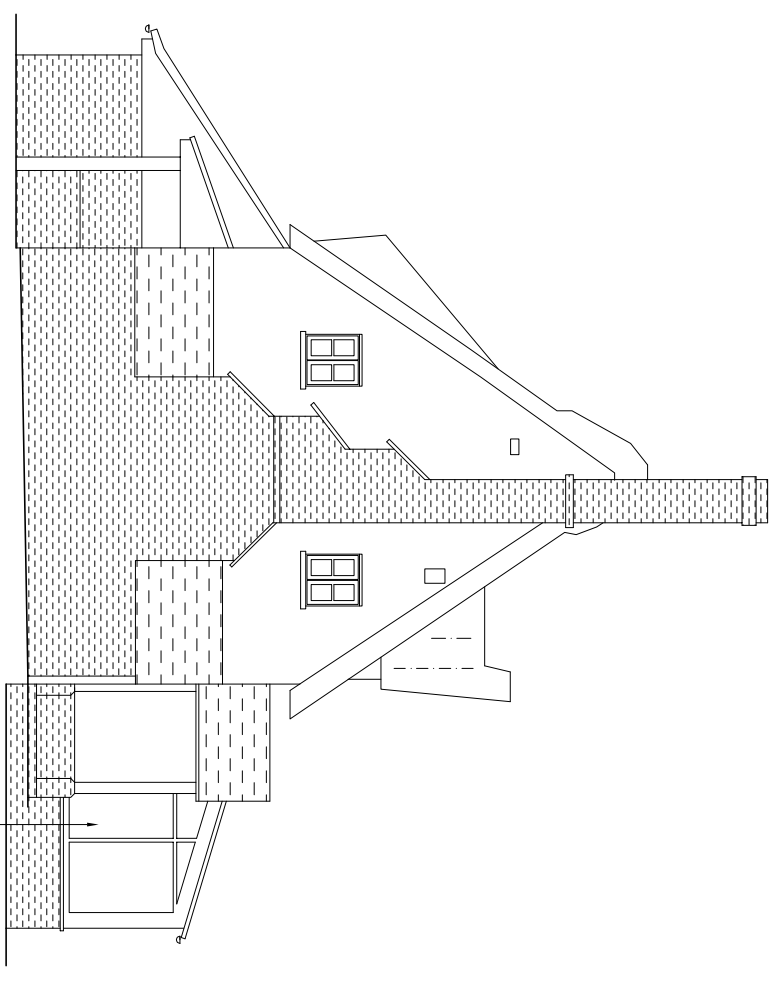

SIDE SOUTHEAST ELEVATION

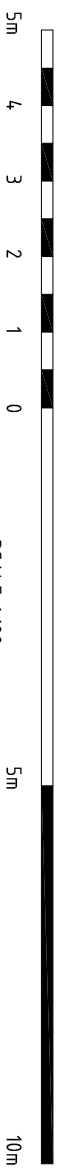

10m

REV	BRIEF DETAILS	DATE
A	Planning issue	04/03/2024

PROPOSED ELEVATIONS
for
HILL TOP FRUIT FARM
BAYLHAM
IPSWICH
IP6 8LD

© The copyright of this drawing belongs to Kay Pilsbury Thomas

NO.	REV	CHECKED
2347 / PD / 202	A	ST
SCALE	DATE	DRAWN
1 : 100 @ A3	JAN 24	OZ

OPTION No1

KAY PILSBURY THOMAS ARCHITECTS
TEL: 01799 599208 FAX: 01799 599965
WWW.KPT.CO.UK info@kpt.co.uk
HONEYLANDS, RADWINTER, SATFRON WALDEN, ESSEX, CB10 2TJ