


EXISTING FIRST FLOOR



EXISTING GROUND FLOOR

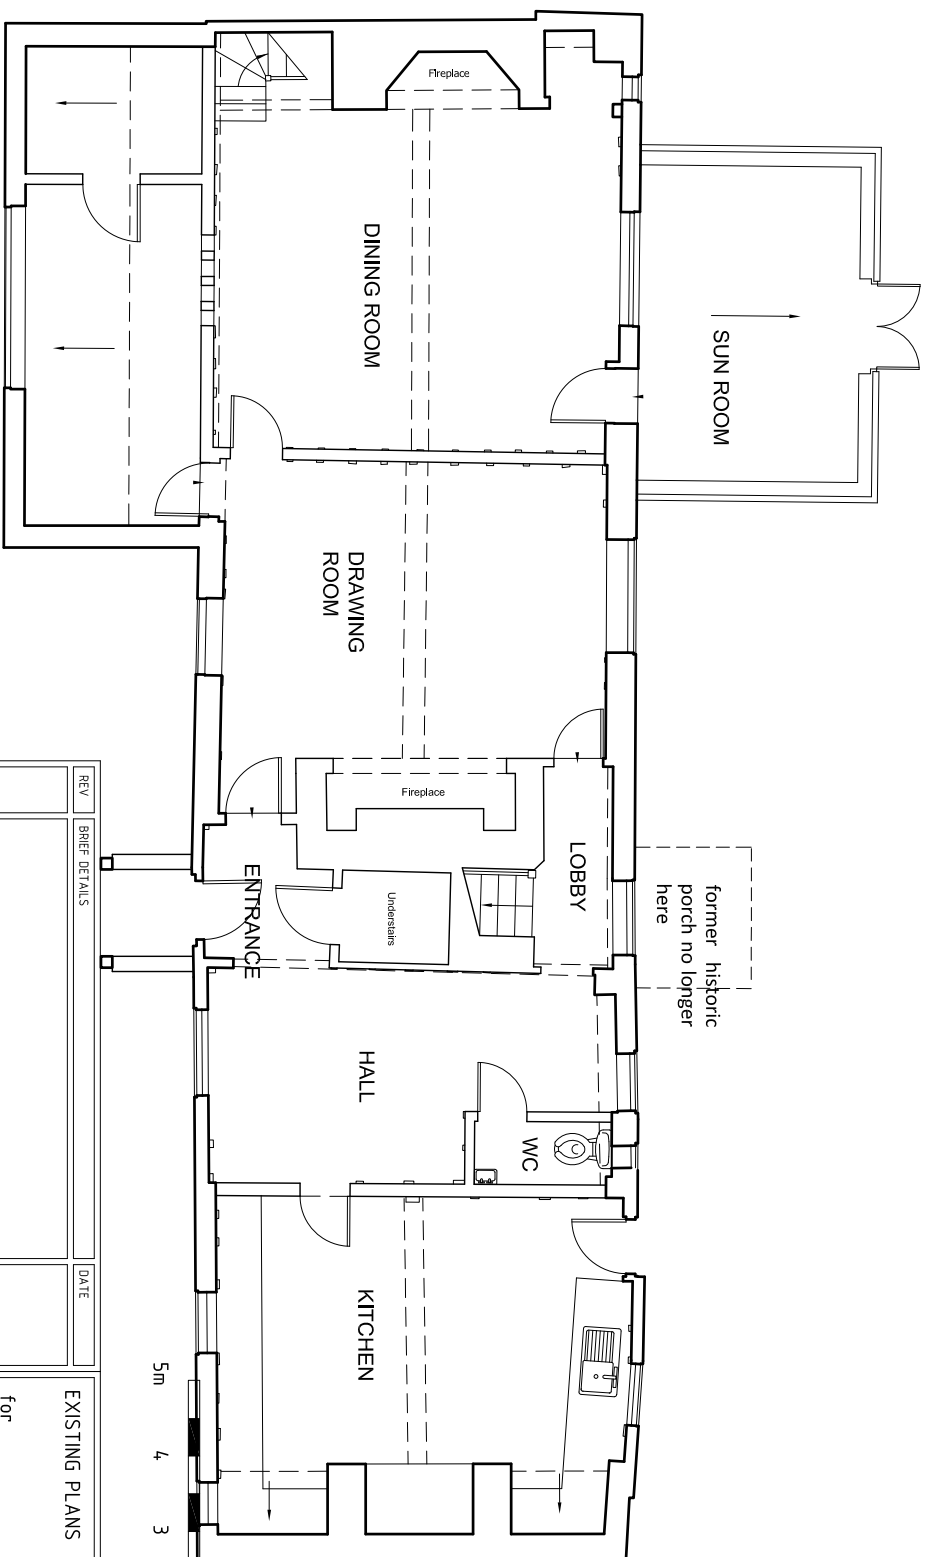

REV	BRIEF DETAILS	DATE

EXISTING PLANS

for HILL TOP FRUIT FARM

BAYLHAM
IPSWICH
IP6 8LD

© The copyright of this drawing belongs to Kay Pilsbury Thomas

NO	2347 / SD / 101	REV		CHECKED	
SCALE	1 : 100 @ A3	DATE	JAN'24	DRAWN	OZ
KAY PILSBURY THOMAS ARCHITECTS TEL: 01799 599208 FAX: 01799 599655 www.kpt.co.uk info@kpt.co.uk HONETLANDS, RADWINTER, SAFRON WALDEN, ESSEX, CB10 2TJ					