




SOUTHWEST ELEVATION

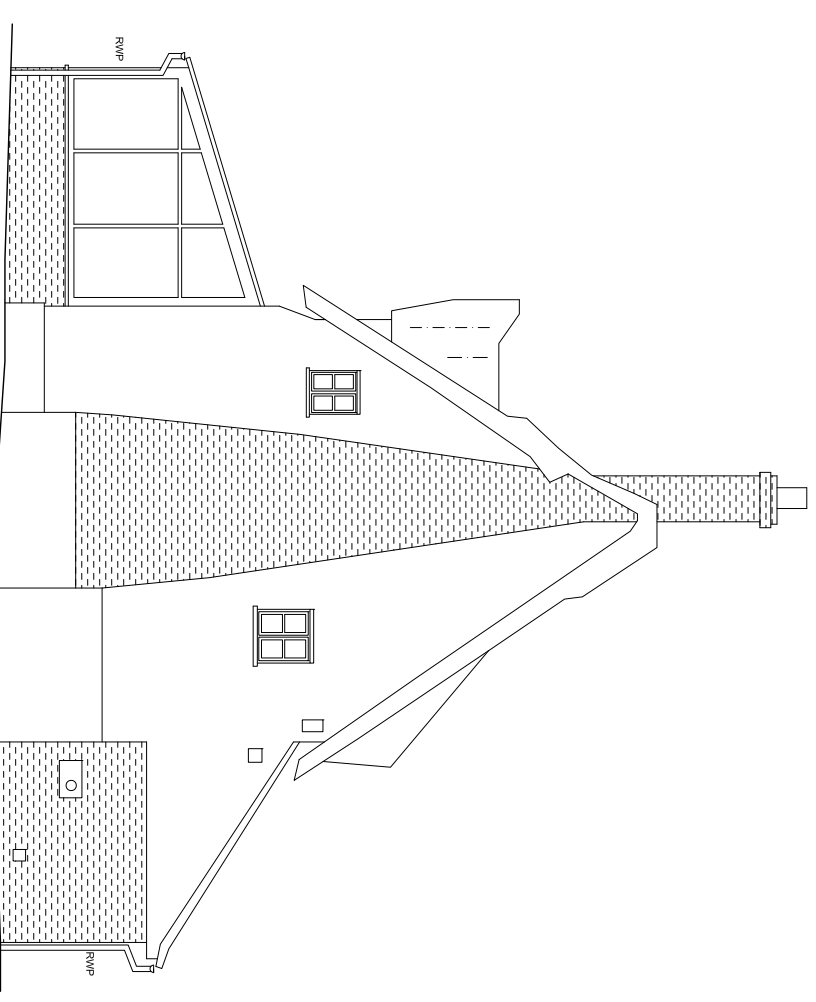

SIDE NORTHWEST ELEVATION

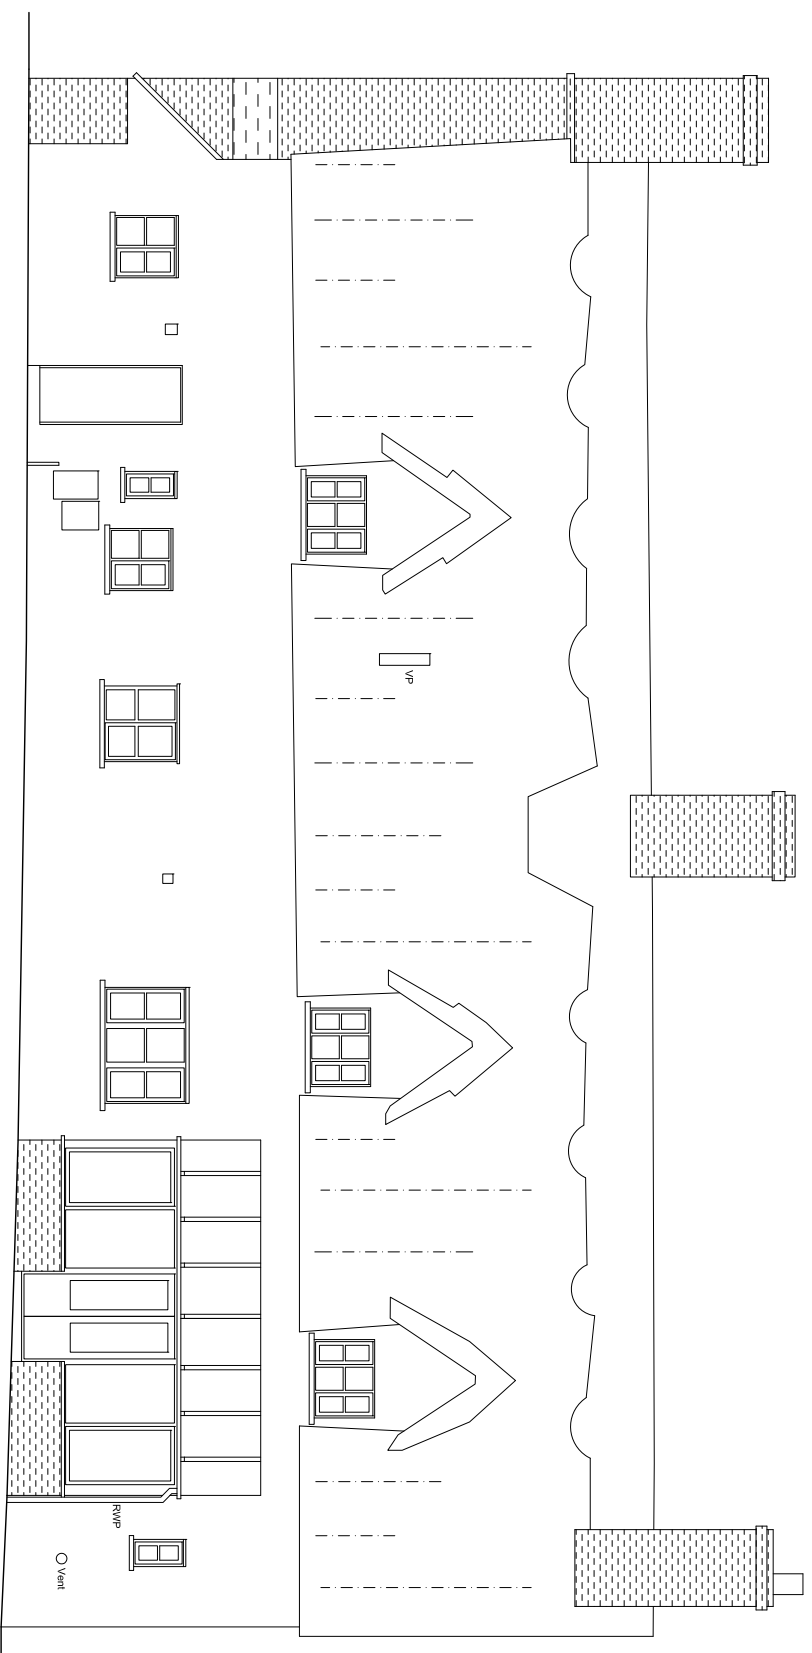

NORTHEAST ELEVATION

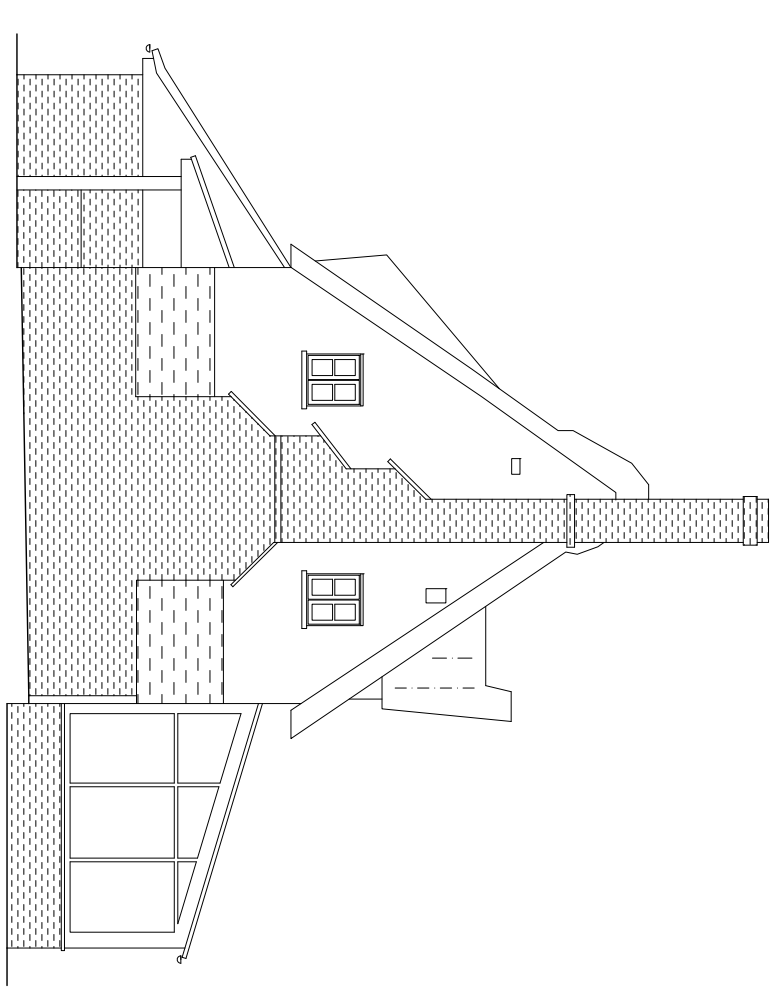

SIDE SOUTHEAST ELEVATION



REV	BRIEF DETAILS	DATE

EXISTING ELEVATIONS

for
HILL TOP FRUIT FARM
 BAYLHAM
 IPSWICH
 IP6 8LD

NO	2347 / SD / 102	REV	CHECKED
SCALE	1 : 100 @ A3	DATE	JAN'24
		DRAWN	OZ

© The copyright of this drawing belongs to Kay Pilsbury Thomas

KAY PILSBURY THOMAS ARCHITECTS
 TEL: 01739 599208 FAX: 01739 599655
 www.kpt.co.uk info@kpt.co.uk
 HONETLANDS, RADWINTER, SAFFRON WALDEN, ESSEX, CB10 2TJ