




EL Sub Sta
Highbank

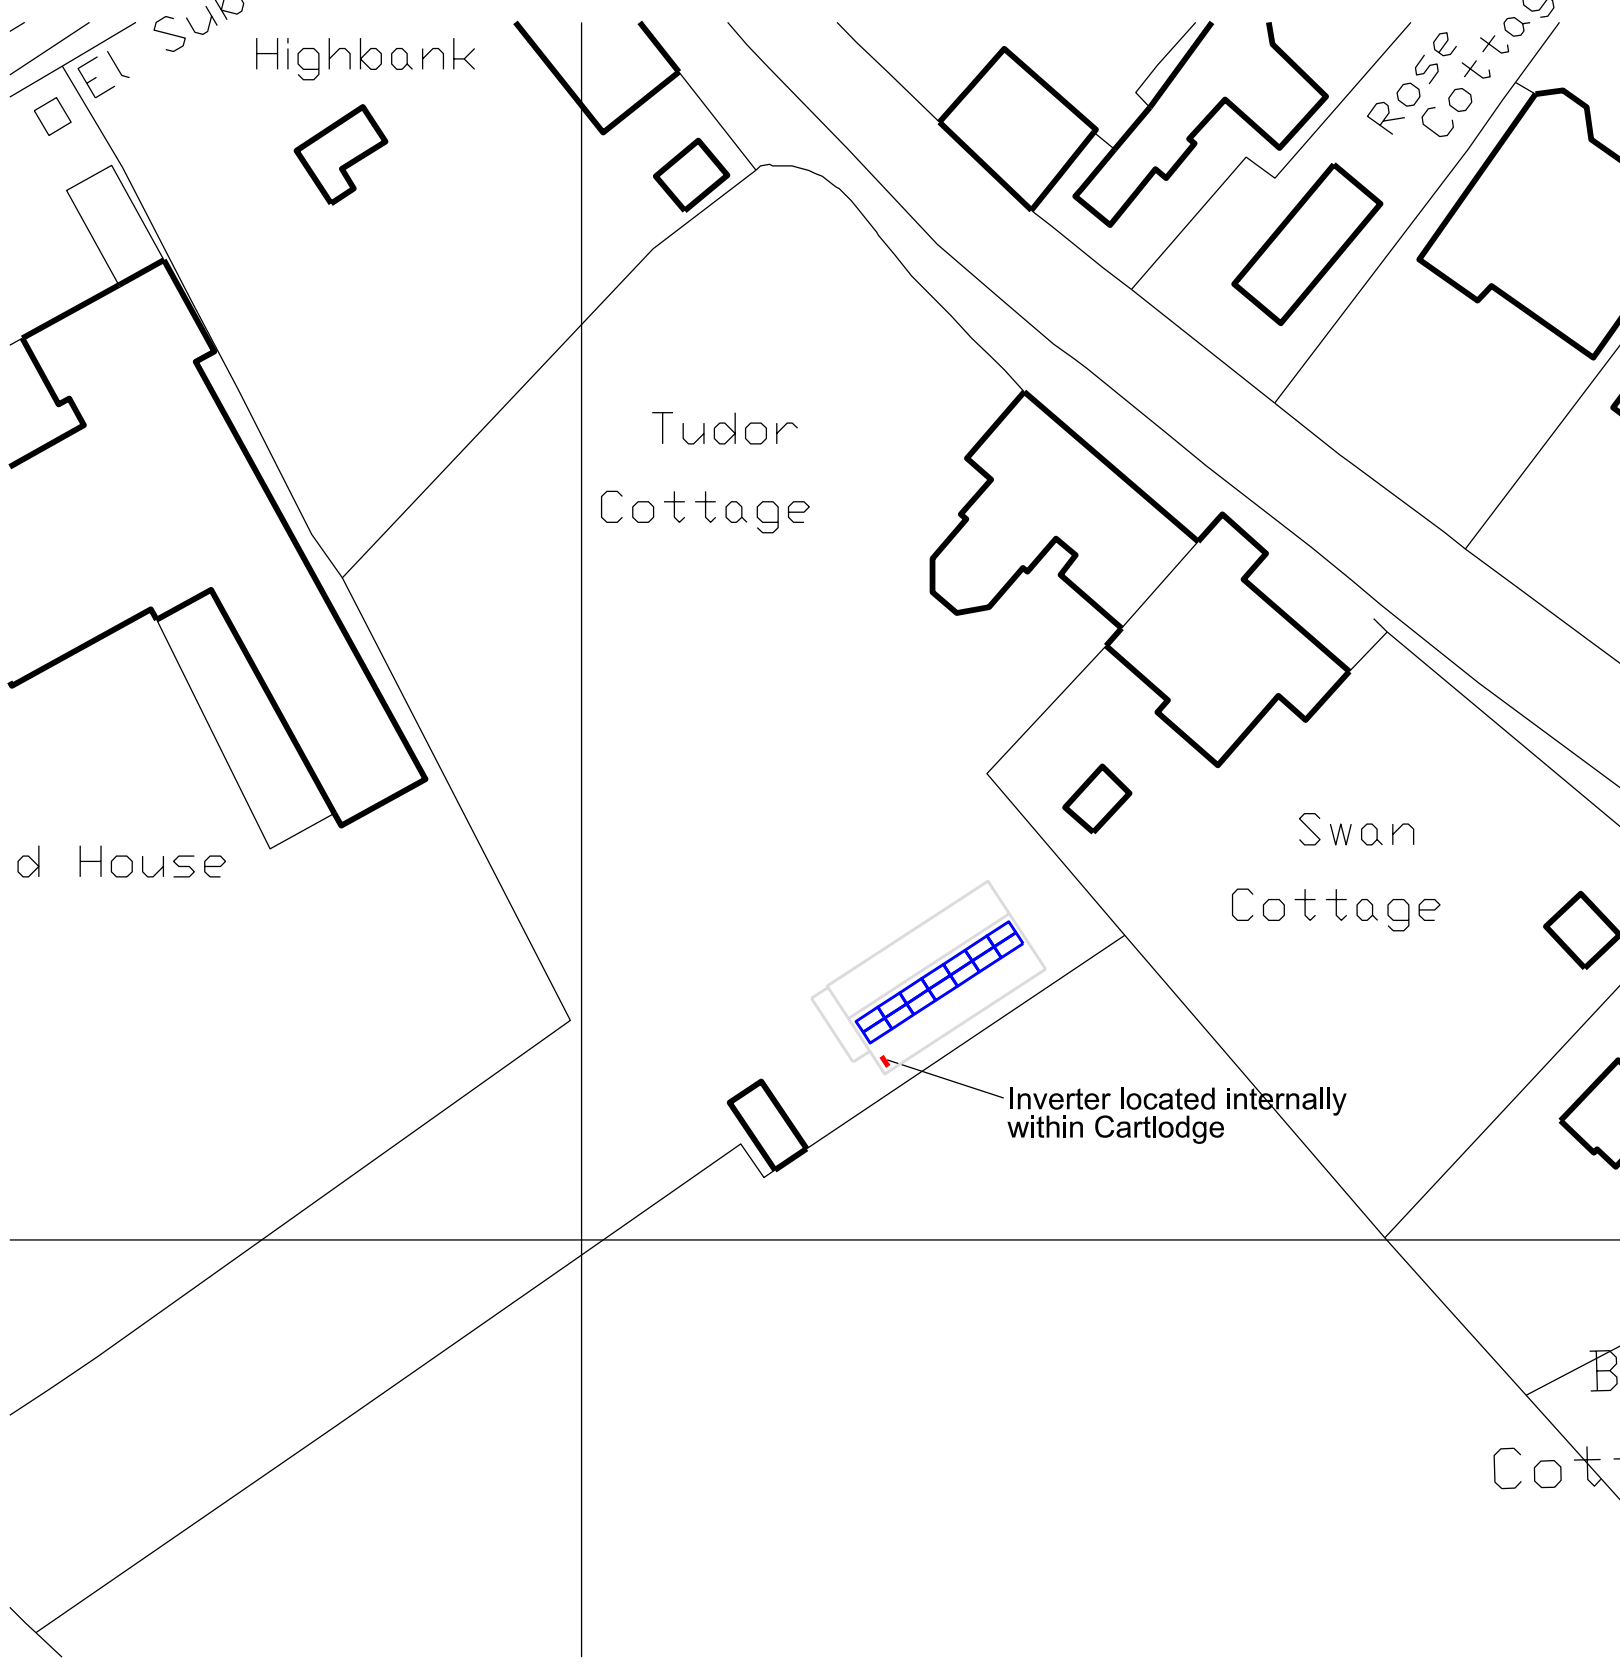

Block Plan Scale 1:500

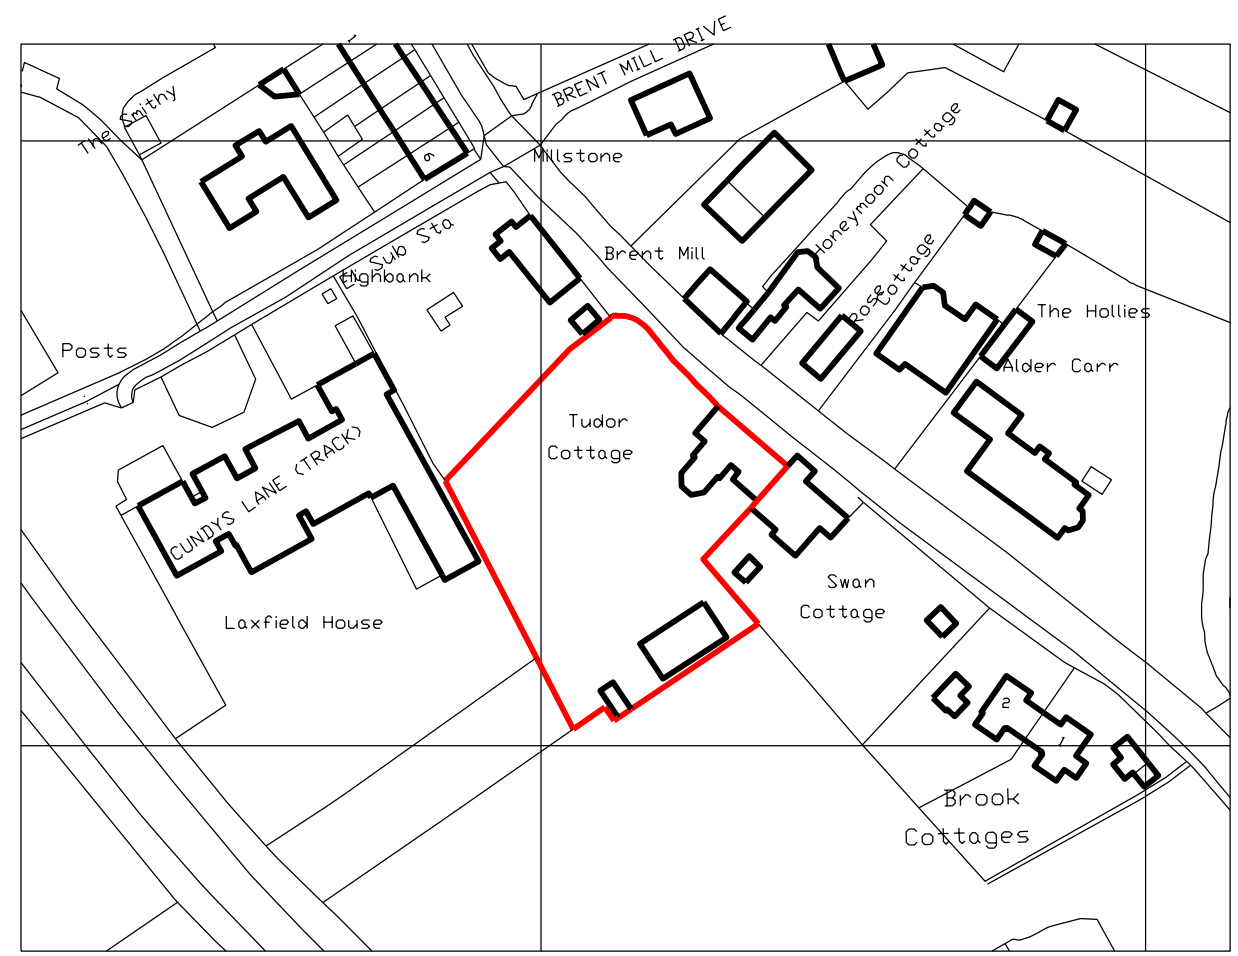

Location Plan Scale 1:1250

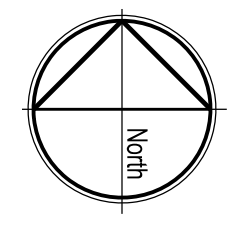

Project:
Proposed Solar PV
Tudor Cottage, The Street, Brent Eleigh

Client:
Mrs C Symes

Drawing Title:
Location & Block Plans

Project Ref: / Drawing No.
PA001

Scale: As Noted @ A3 Date: Nov 2023 Drawn: JK



3 Commerce Park
Commerce Way
Colchester
CO2 8HX
T: 01206 701801
E: info@greenpulseenergy.co.uk

Do not scale this drawing. Work to figured dimensions only. This drawing is copyright of Green Pulse Energy and should only be reproduced with their express permission.