


General Notes:

- 1) do not scale from this drawing except for planning purposes
- 2) all dimensions to be checked on site by the contractor
- 3) report all omissions and/ or errors to the author
- 4) all dimensions in millimetres unless otherwise stated
- 5) if in doubt contact administrator for clarification

MapServe®

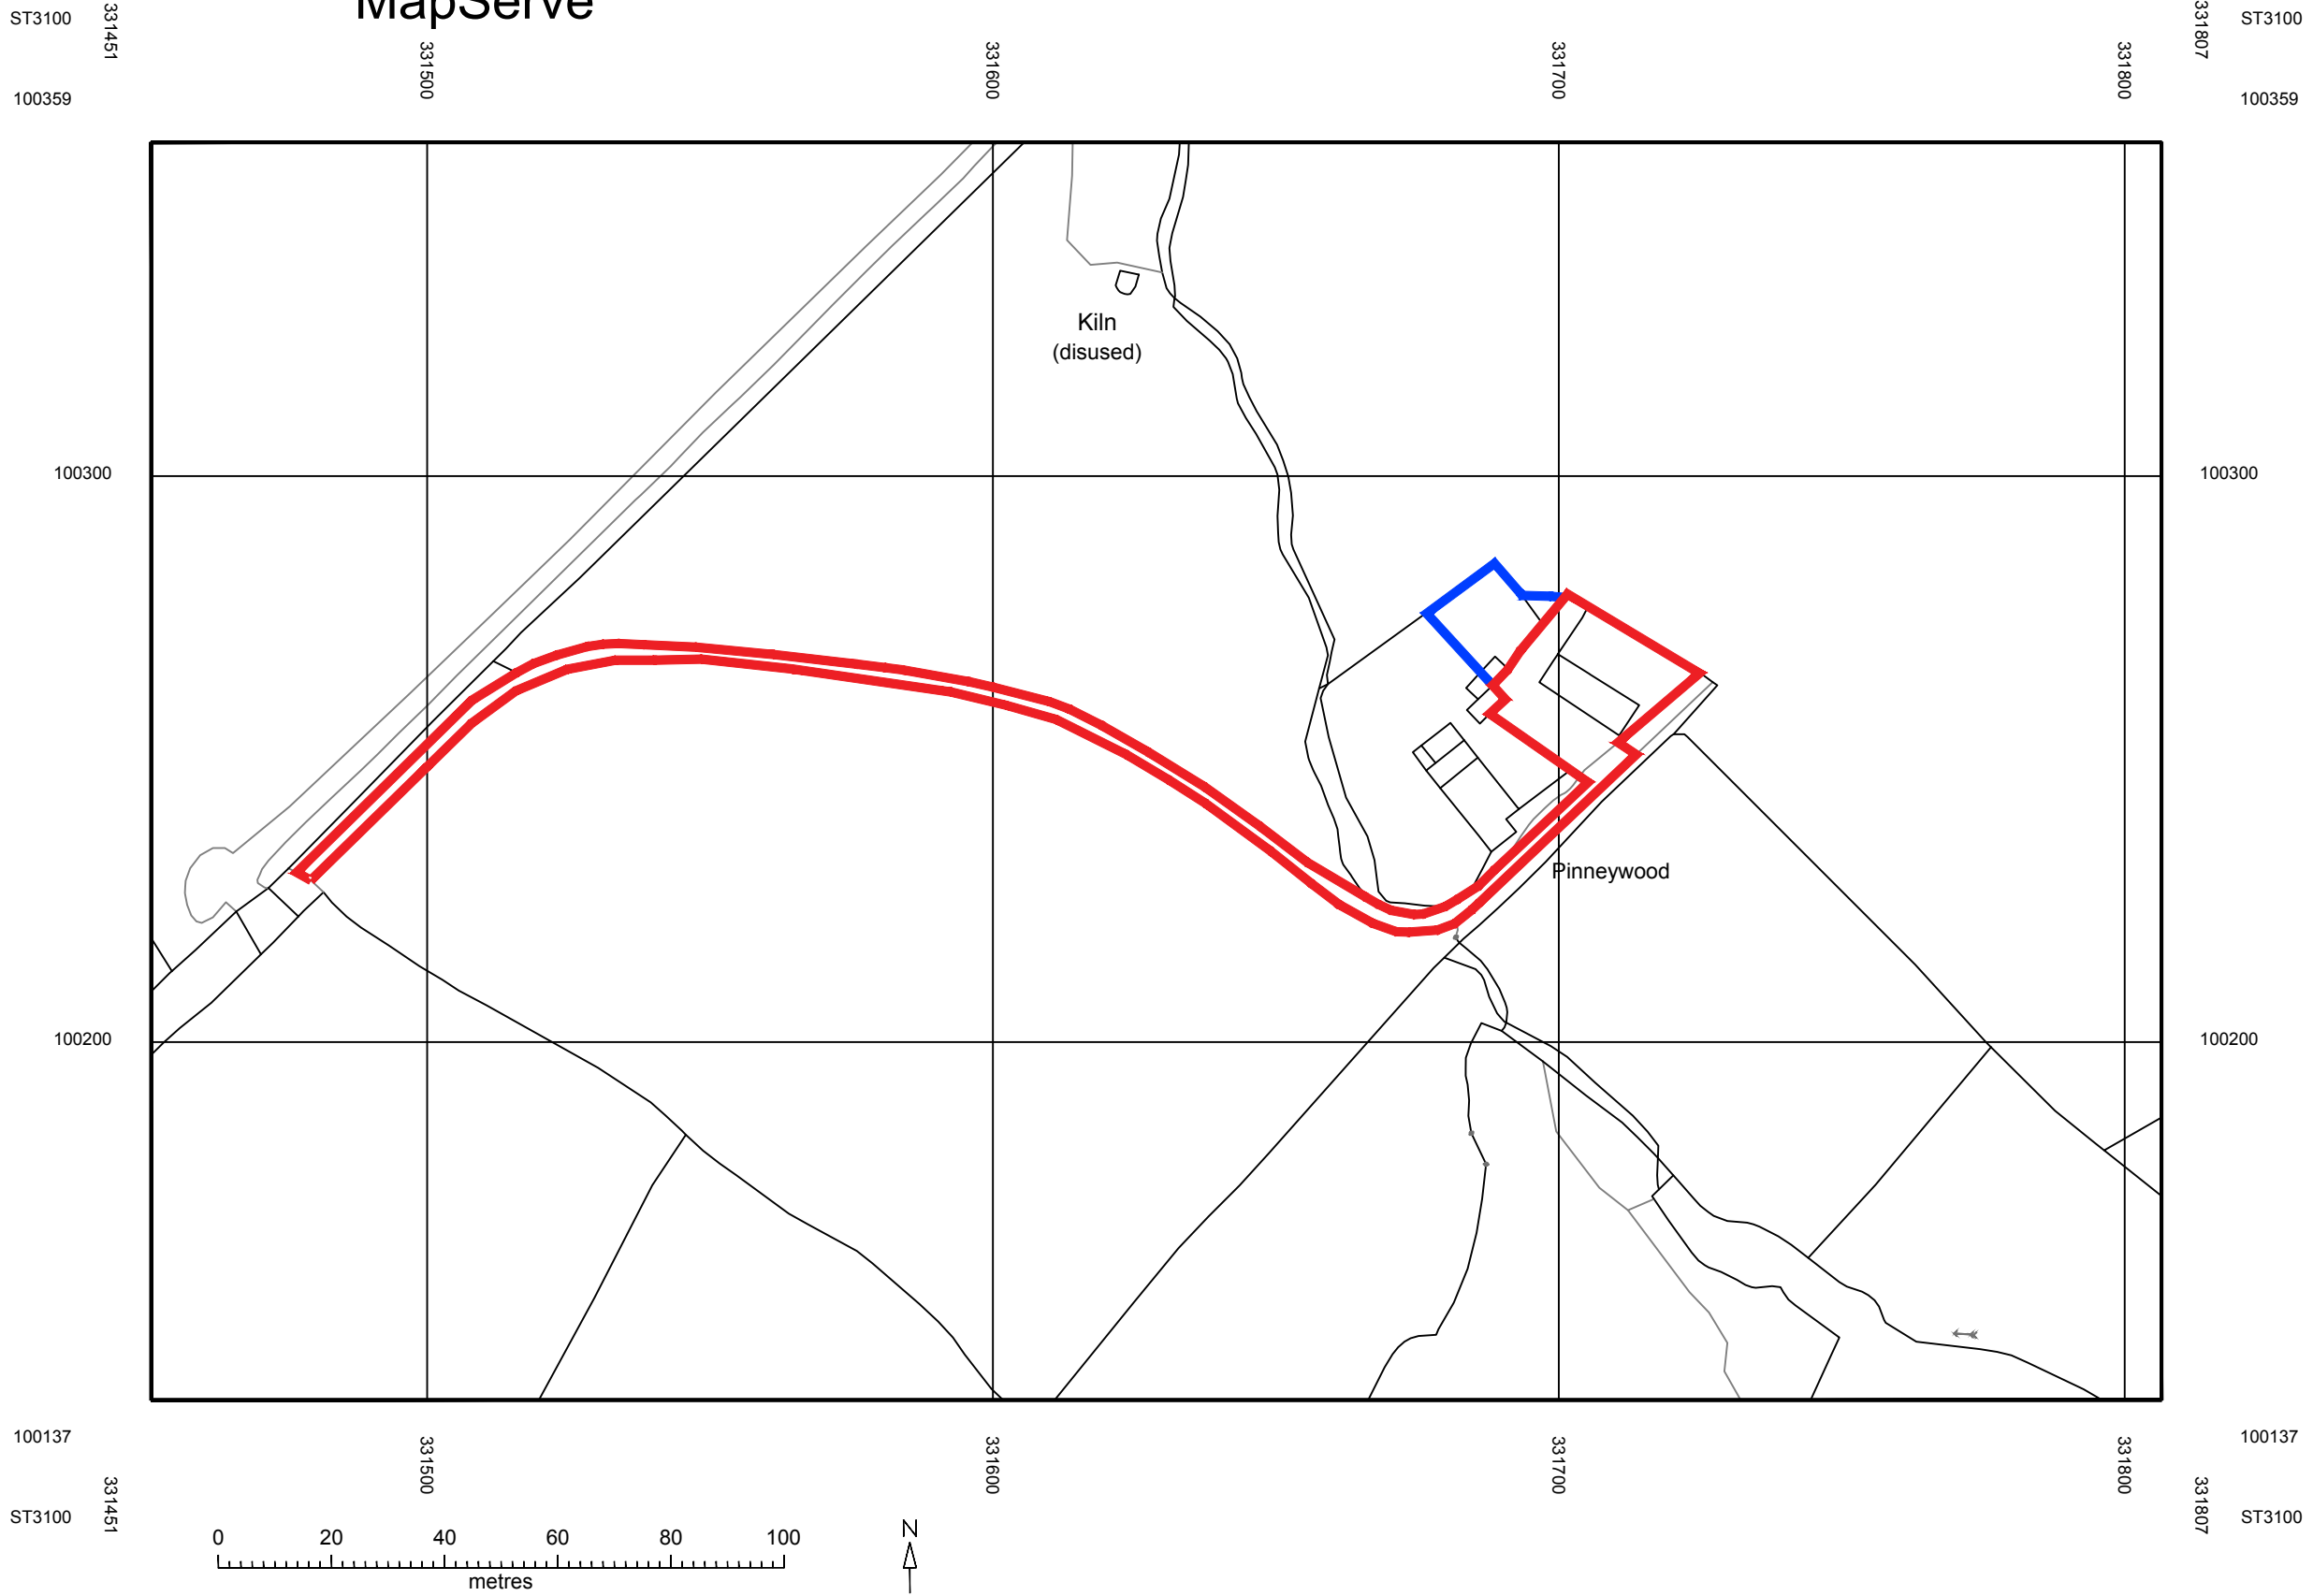

Revisions

Rev	Date	Revision notes
-----	------	----------------

Job title

Pinneywood Farm  
Axminster

Drawing title

Site Location Plan

Drawing sheet size **A3**

Scale **1:1250**

Status **PL**

Drawing number **P-100**

Revision **-**