


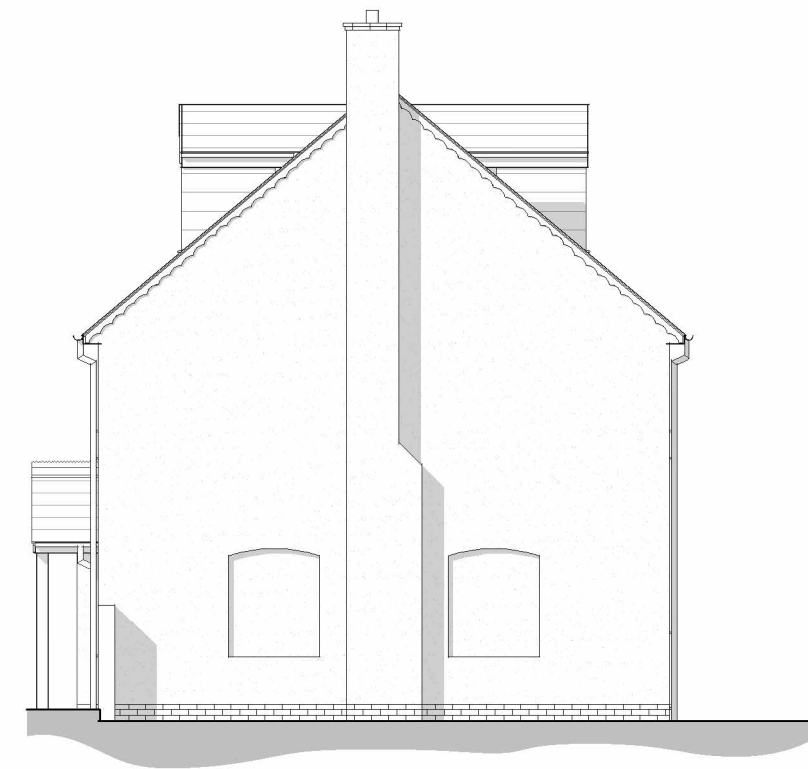


SOUTH ELEVATION

1 : 100




WEST ELEVATION

1 : 100

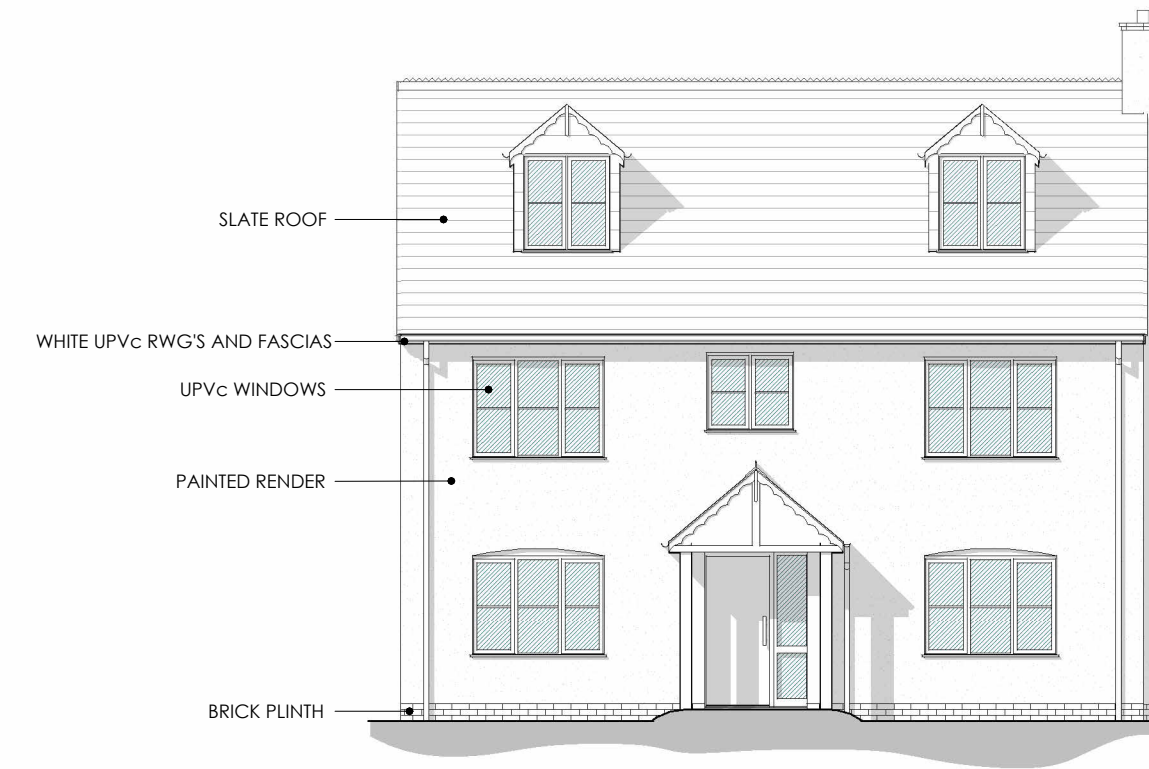


NORTH ELEVATION

1 : 100

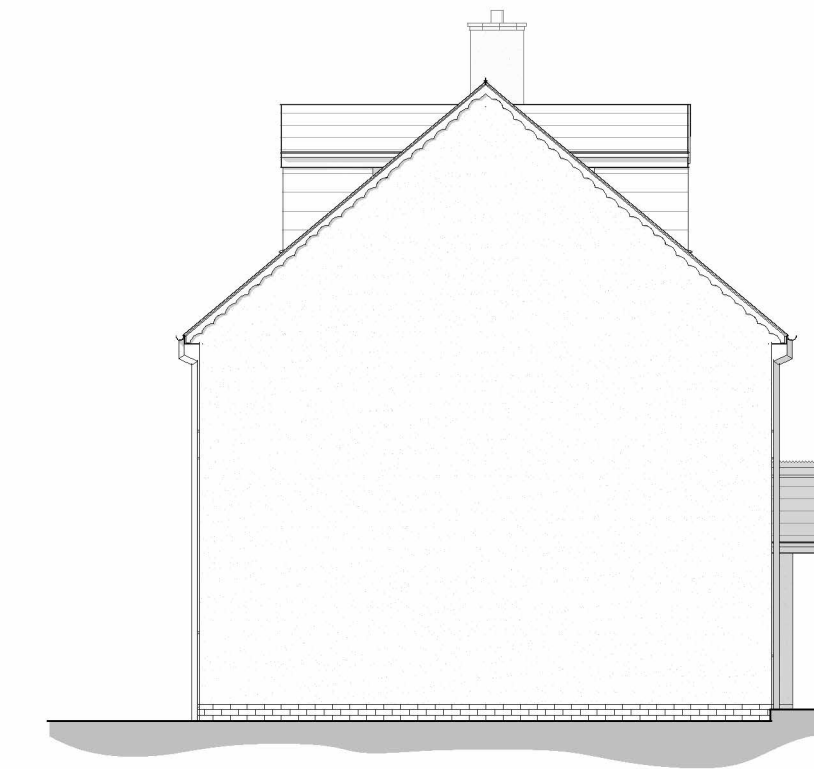


EAST ELEVATION

1 : 100

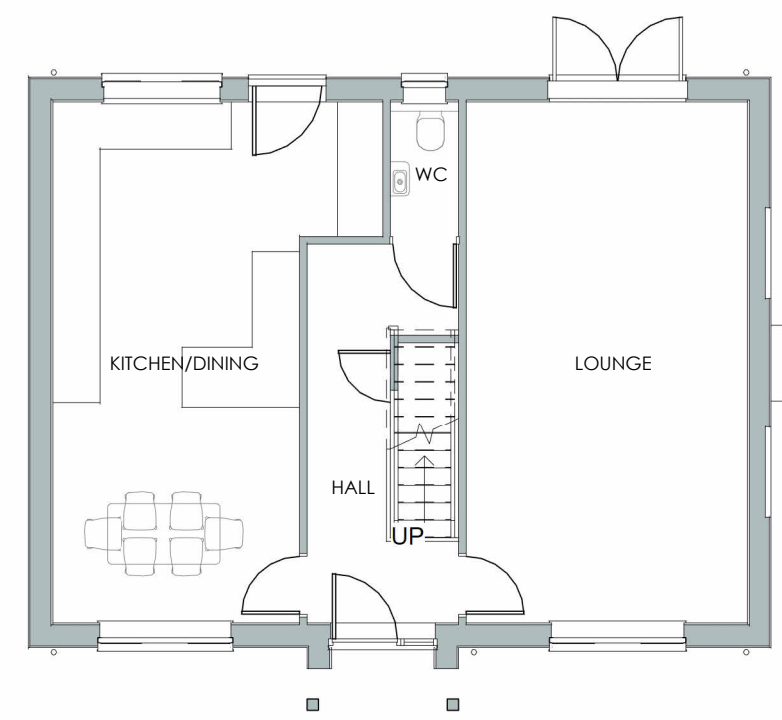


GROUND FLOOR PLAN

1 : 100

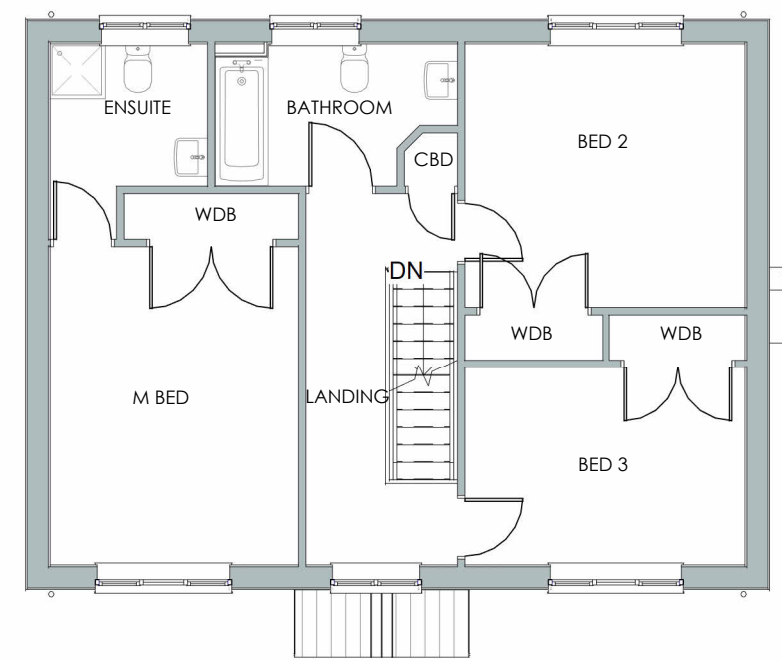


FIRST FLOOR PLAN

1 : 100

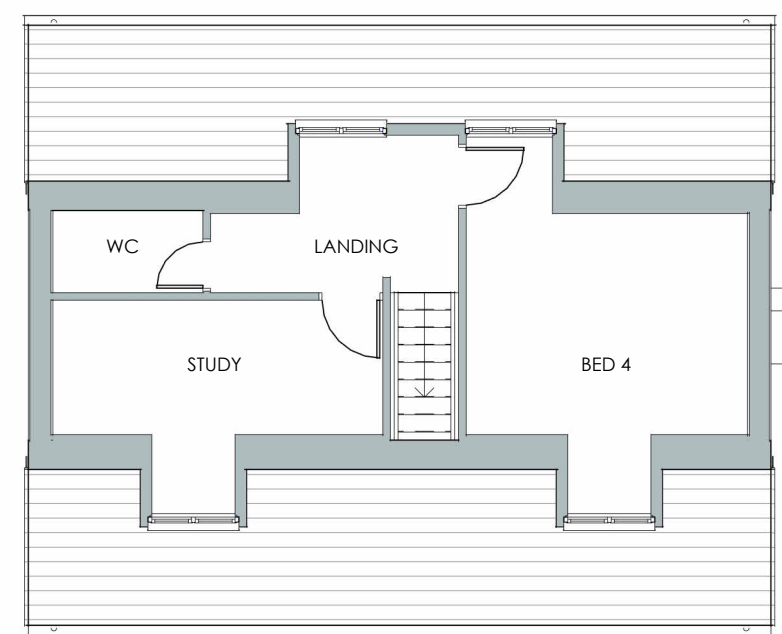


SECOND FLOOR PLAN

1 : 100

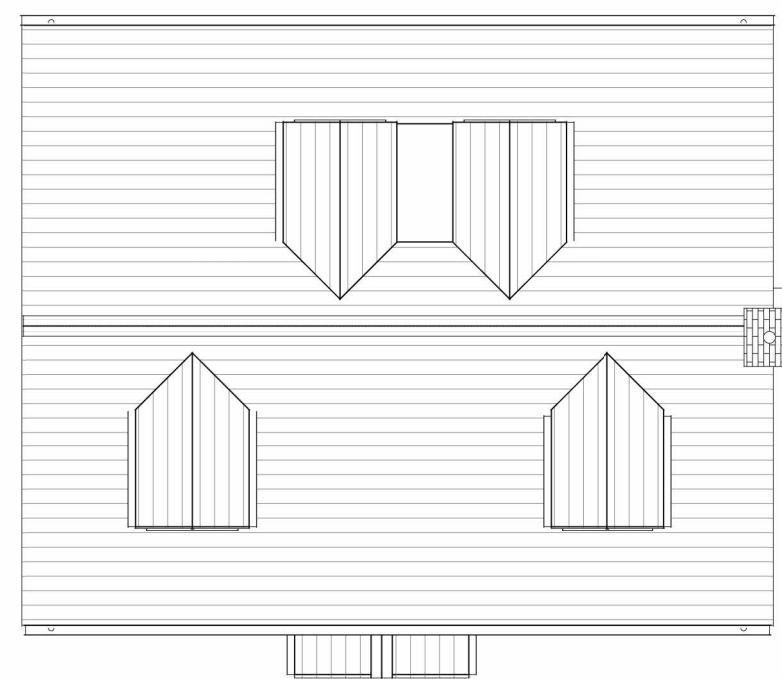

ROOF PLAN

1 : 100

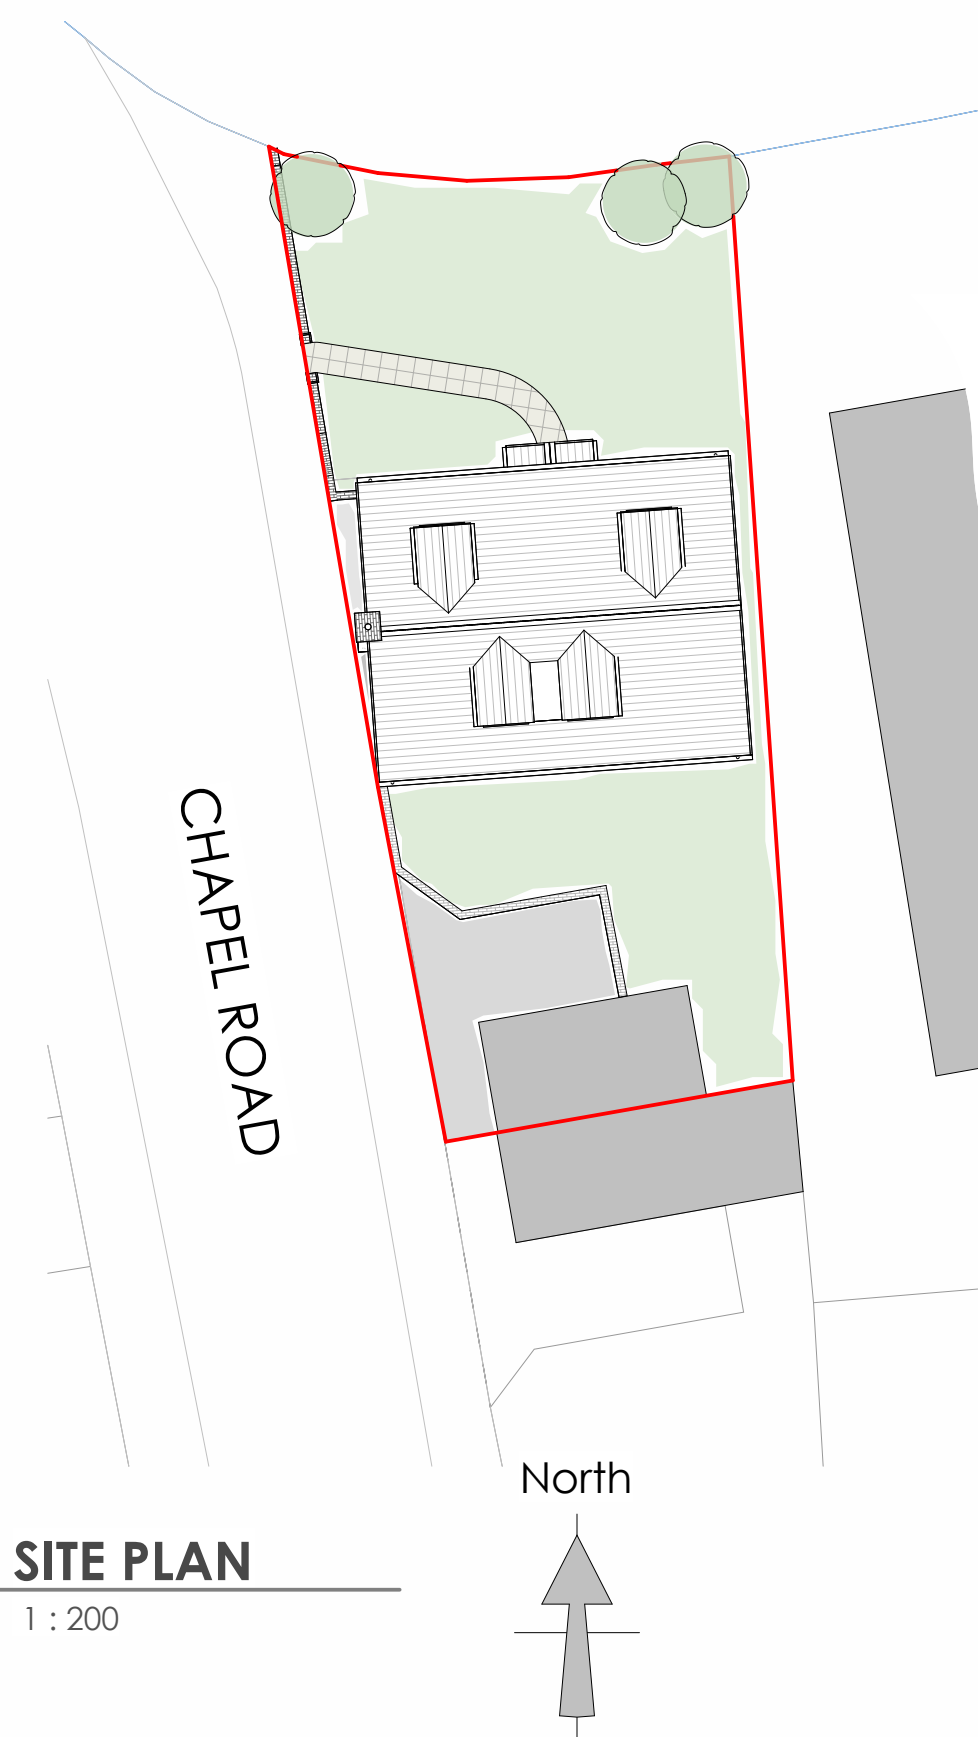

SITE PLAN

1 : 200

