



2 Macaulay Road

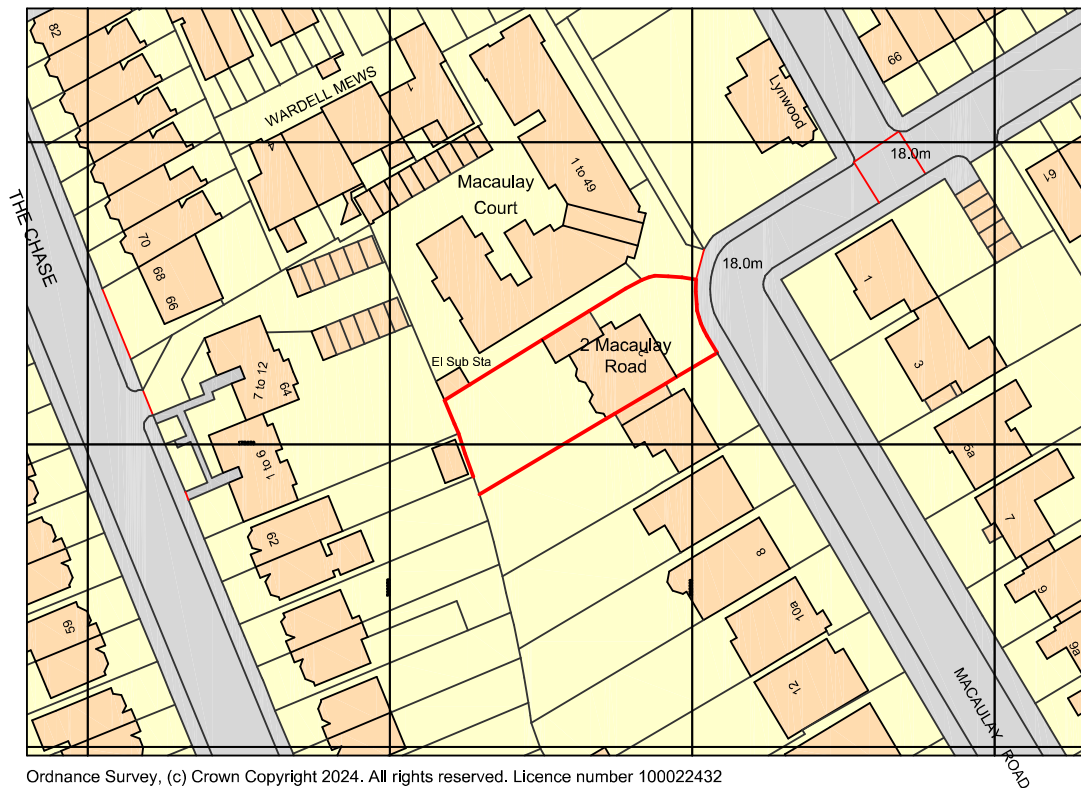

Ordnance Survey, (c) Crown Copyright 2024. All rights reserved. Licence number 100022432

Notes:

A3

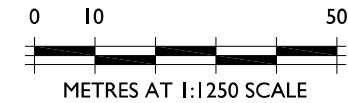

THIS DRAWING IS THE COPYRIGHT OF FAVONIUS ARCHITECTS IT MAY NOT BE COPIED, ALTERED OR REPRODUCED IN ANY WAY WITHOUT THEIR WRITTEN AUTHORITY. DIMENSIONS MUST BE CHECKED ON SITE AND NOT SCALED FROM THIS DRAWING.

**2 MACAULAY ROAD
CLAPHAM
PROPOSED BIKE AND BIN STORE
AND PARCEL DROP BOX
LOCATION PLAN**

DWG No: 1132-20-02

DATE FEB 24

SCALE: 1:1250



Tel: 01722 412 391 www.favonius.co.uk
Wyndham House, 65 The Close, Salisbury, Wiltshire SP1 2EN

LOCATION PLAN 1:1250 SCALE

PLANNING APPLICATION