
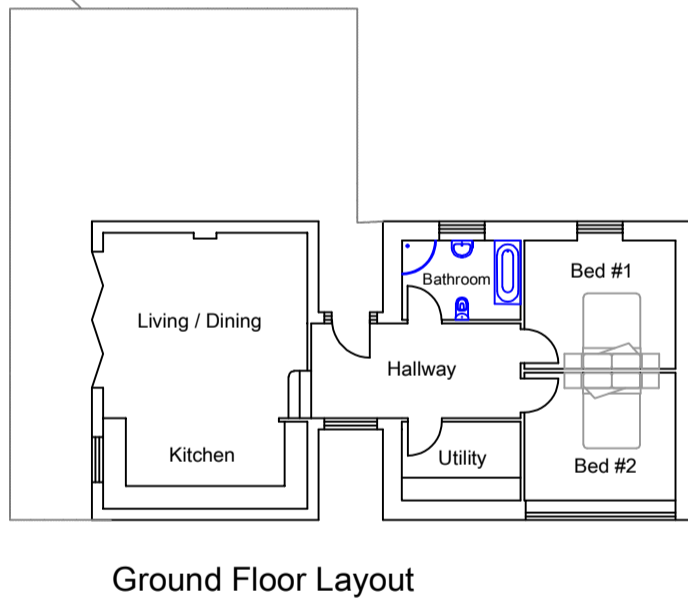
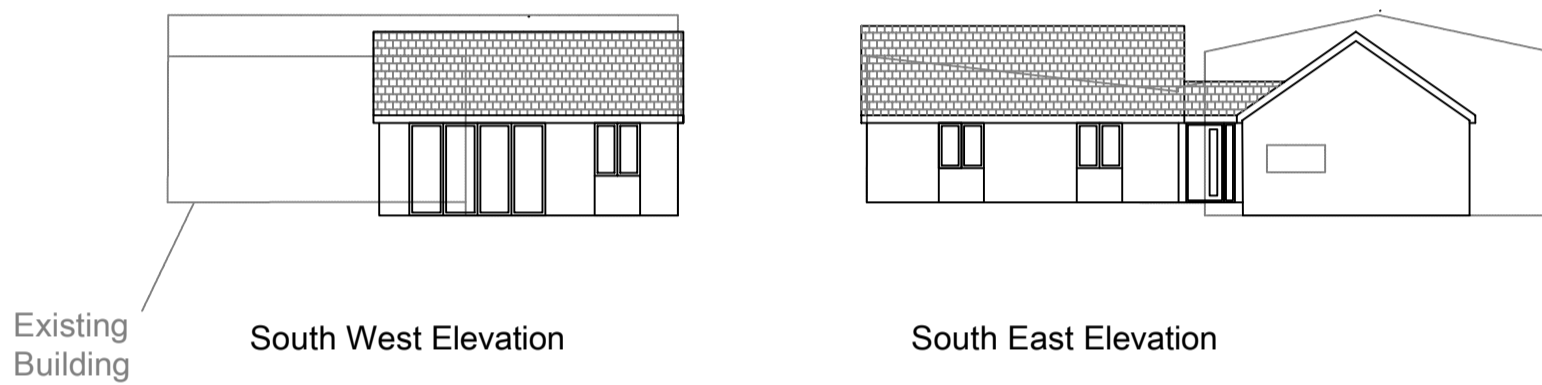


Barn #1 - Proposed



Gross Internal Areas
95m²

Gross External Areas
118m²

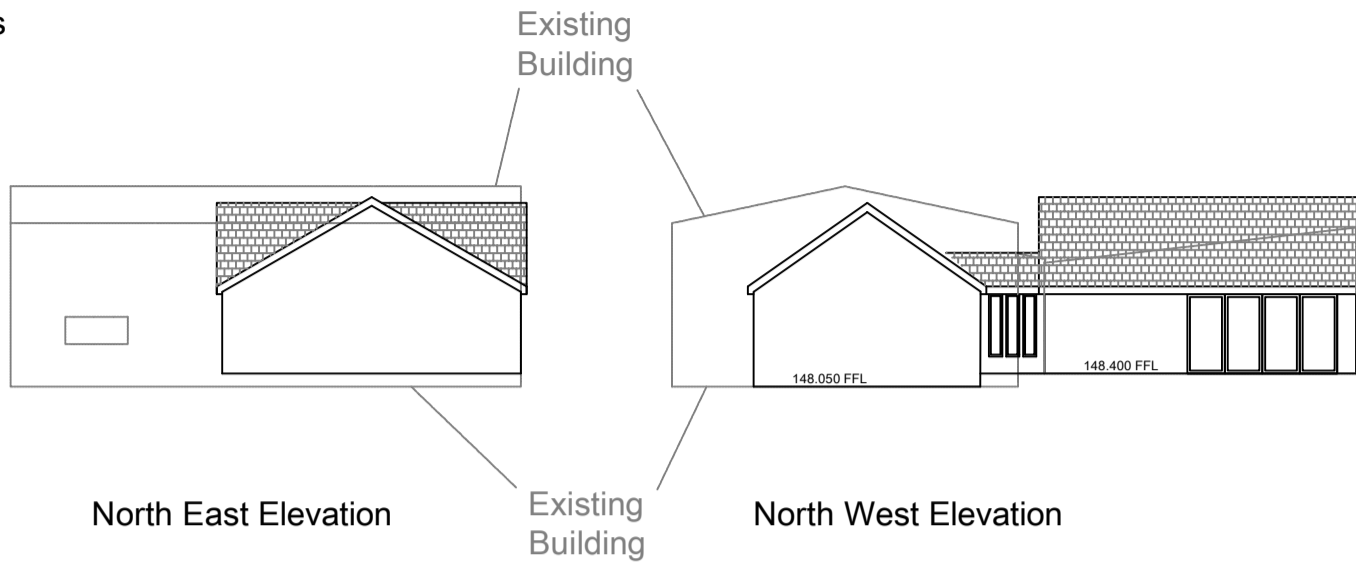

MATERIAL FINISHES

- ROOF - Graphite grey natural slate
- WALLS - Local Natural Stone walls to match existing with rustic red bricks quoins on new walls and around new door and window openings
- DOORS AND WINDOWS - Anthracite coloured aluminium doors and windows
- SOFFITS AND FASCIAS - Anthracite coloured uPVC to match doors and windows
- RAINWATER GOODS - Black uPVC gutters and downpipes

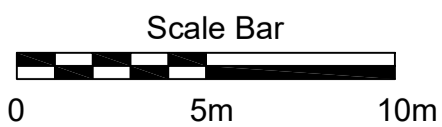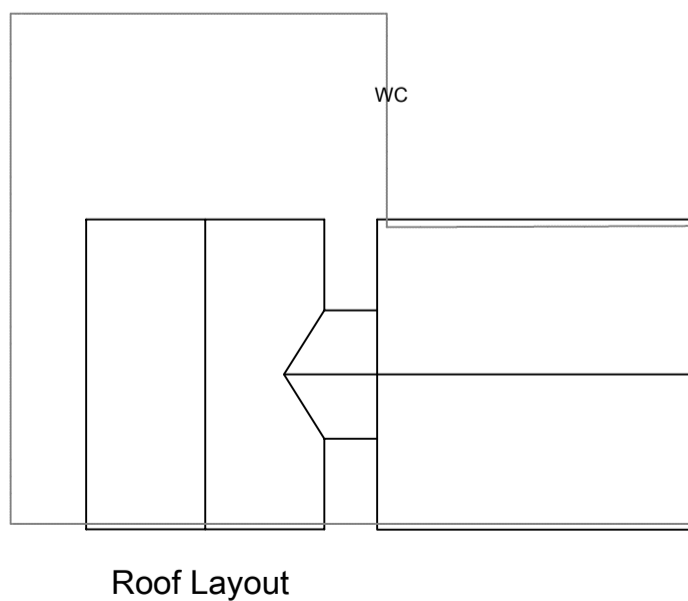

Revisions		
Kensey Building Services Ltd		
Lower Trevallett Farmhouse St Thomas LAUNCESTON Cornwall PL15 8SJ		
Project		
Mr G Jones		
Great Lanhargy Farm Bray Shop CALLINGTON Cornwall PL17 8QJ		
Title		Revision
Barn #1 - Proposed		
Drawn	Scale / size	Date
1001	1:200 @A3	Dec 2023