
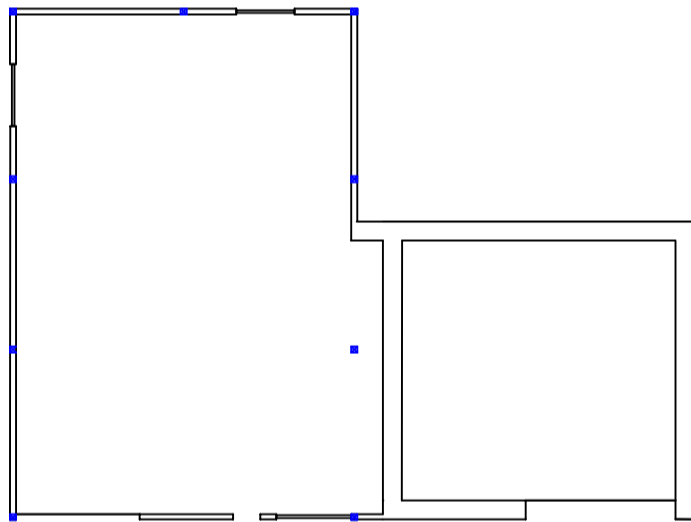


Barn #1 - Existing Plans

Gross Internal Areas
176m²


Gross External Areas
194m²

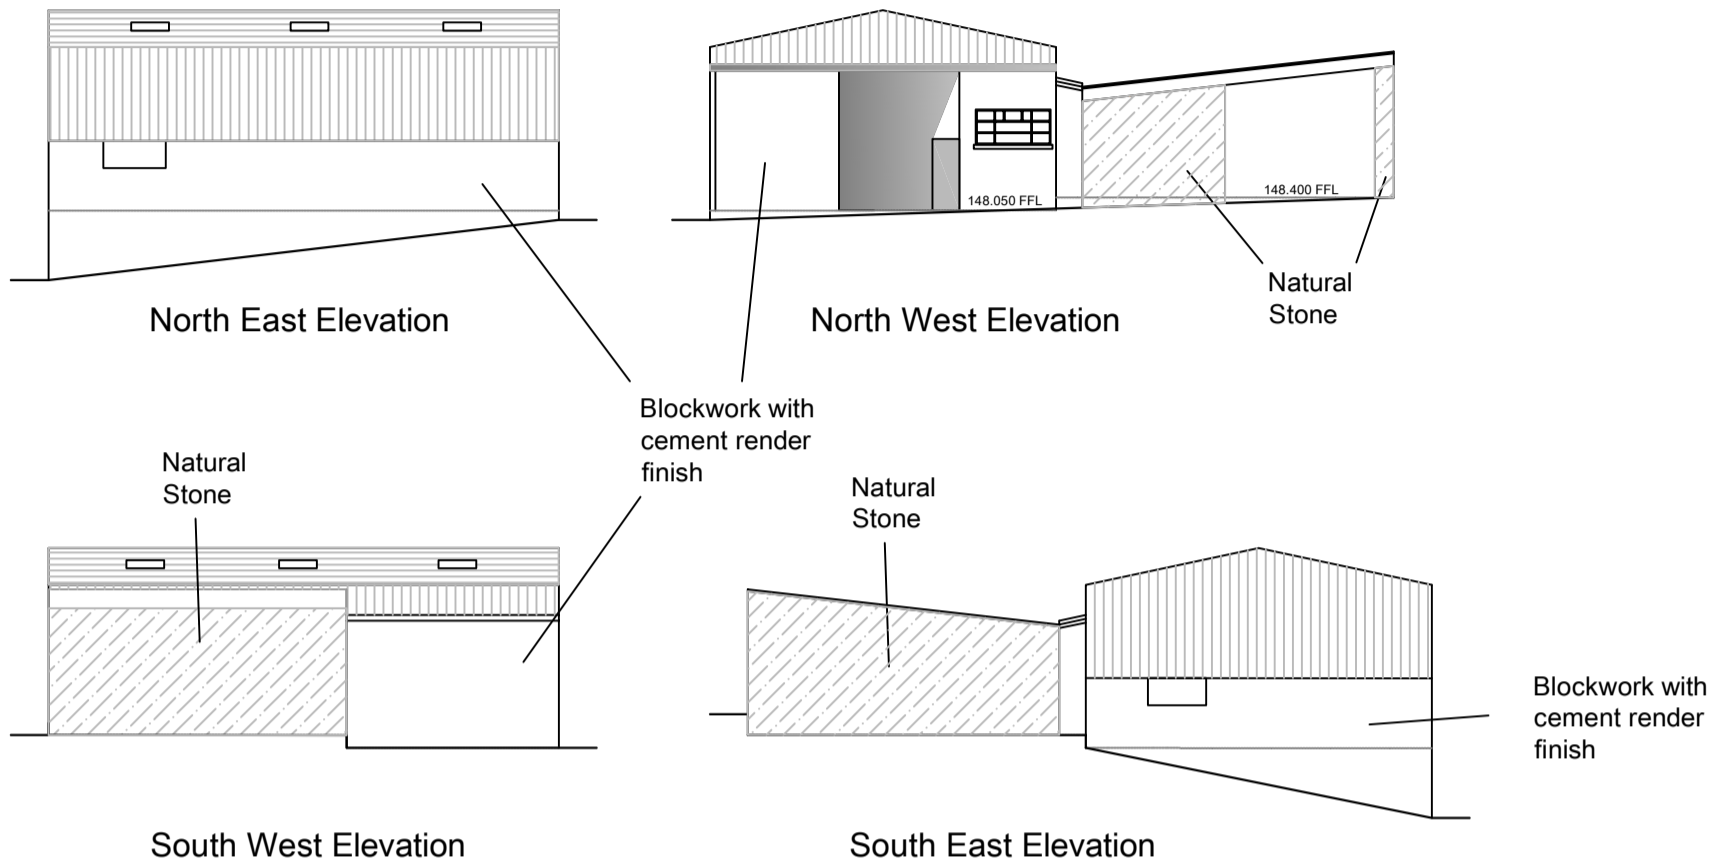


Floor Layout

EXISTING MATERIAL FINISHES

- Roof - Fibre cement with rooflights
- Walls - Combination of Rendered Blockwork, Fibre Cement Cladding and Natural Stone
- Windows - Metal framed windows
- Doors - Metal framed doors clad with sheet metal

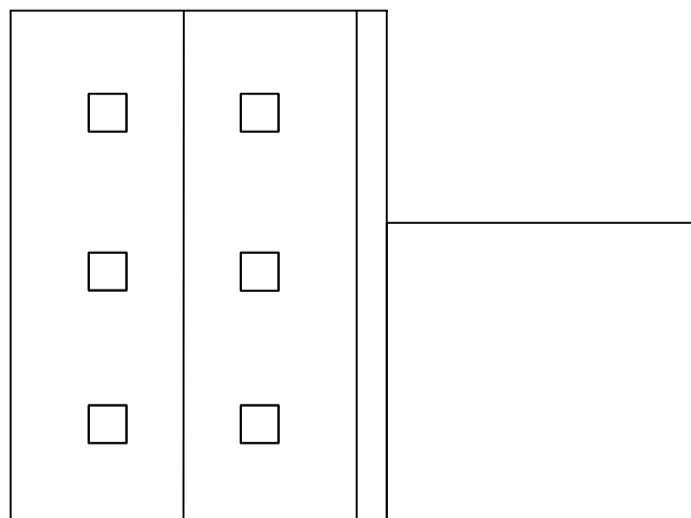

Roof Layout

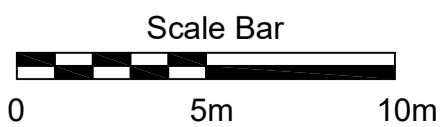

revisions		
Kensey Building Services Ltd		
Lower Trevallett Farmhouse St Thomas LAUNCESTON Cornwall PL15 8SJ		
Project		
Mr G Jones		
Great Lanhargy Farm Bray Shop CALLINGTON Cornwall PL17 8QJ		
Title		Revision
Barn #1 - Existing Plans		
Drawn	Scale / size	Date
101	1:200 @A3	Feb 2023