


Location Plan

Site Address: Poole Barton, Barton Close, Cheriton Fitzpaine, EX17 4JB

Date Produced: 27-Feb-2024

Scale: 1:1250 @A3

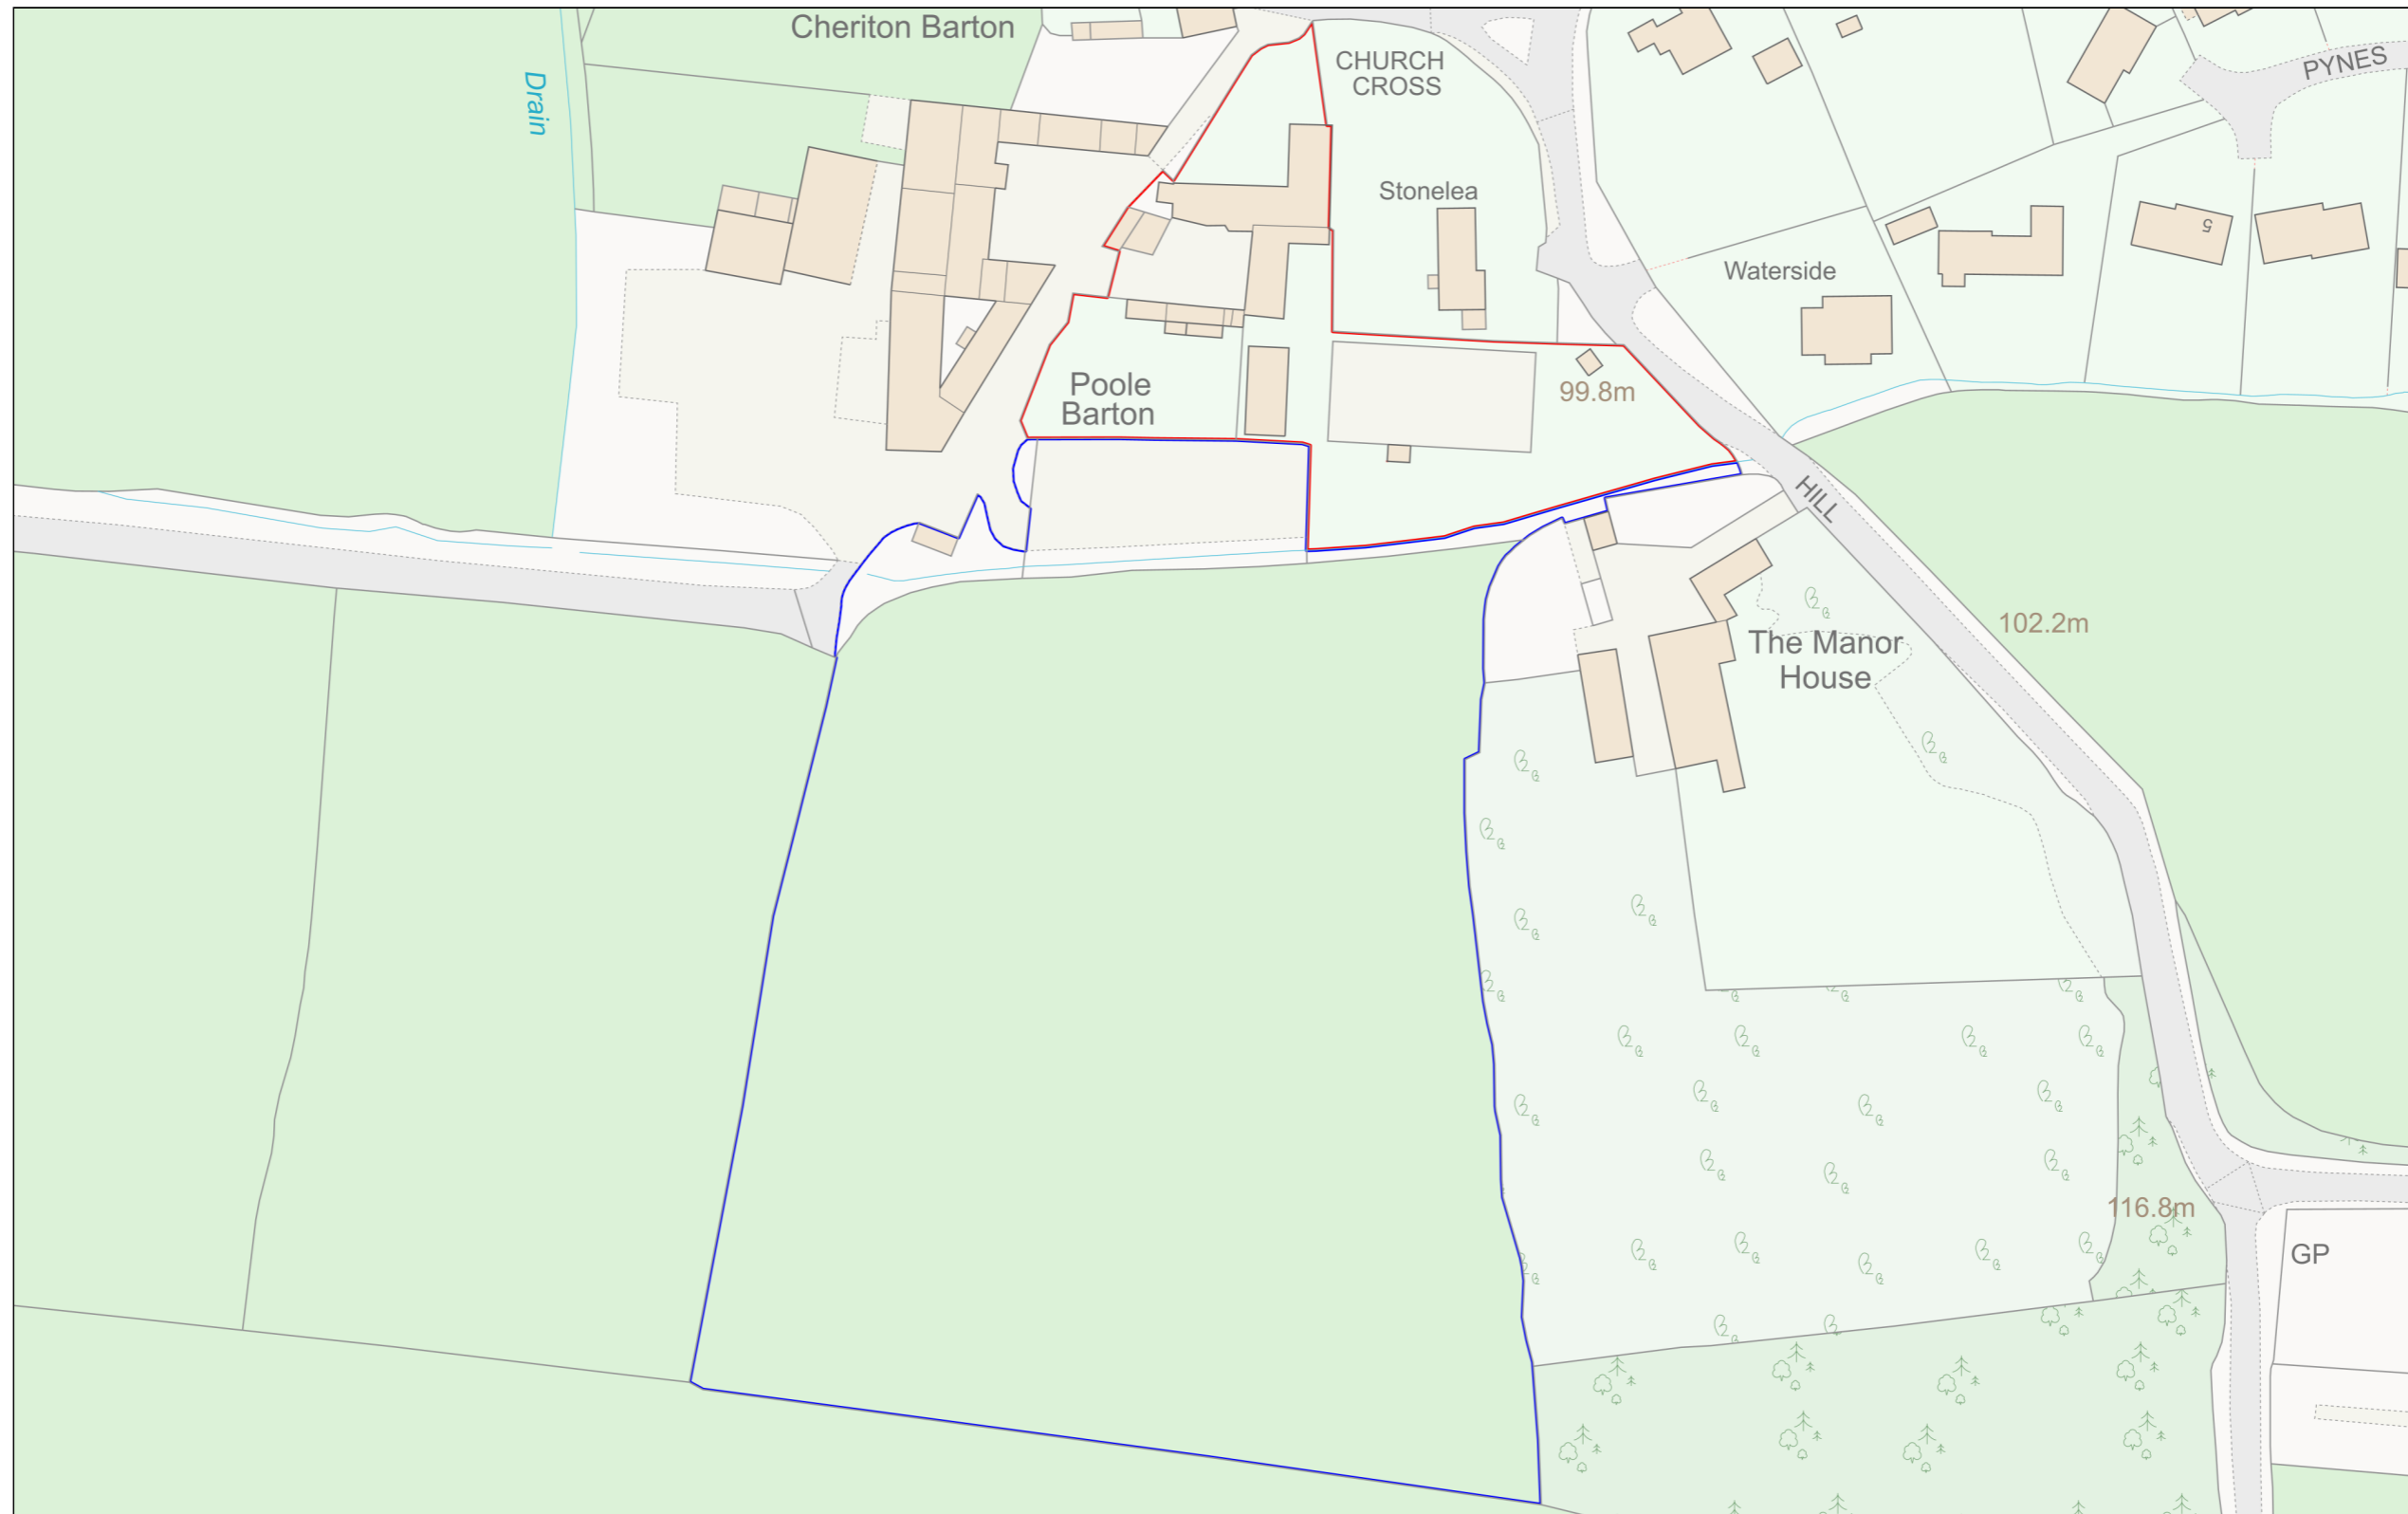

Planning Portal Reference: PP-12799861v1

