


The Barn at Chilton Gate

THE BARN CHILTON CROSS TIVERTON EX8 2EF

Owner: Press Properties Ltd

Architect: Florian Winkler Architect

Statutory Authority: Mid Devon District Council

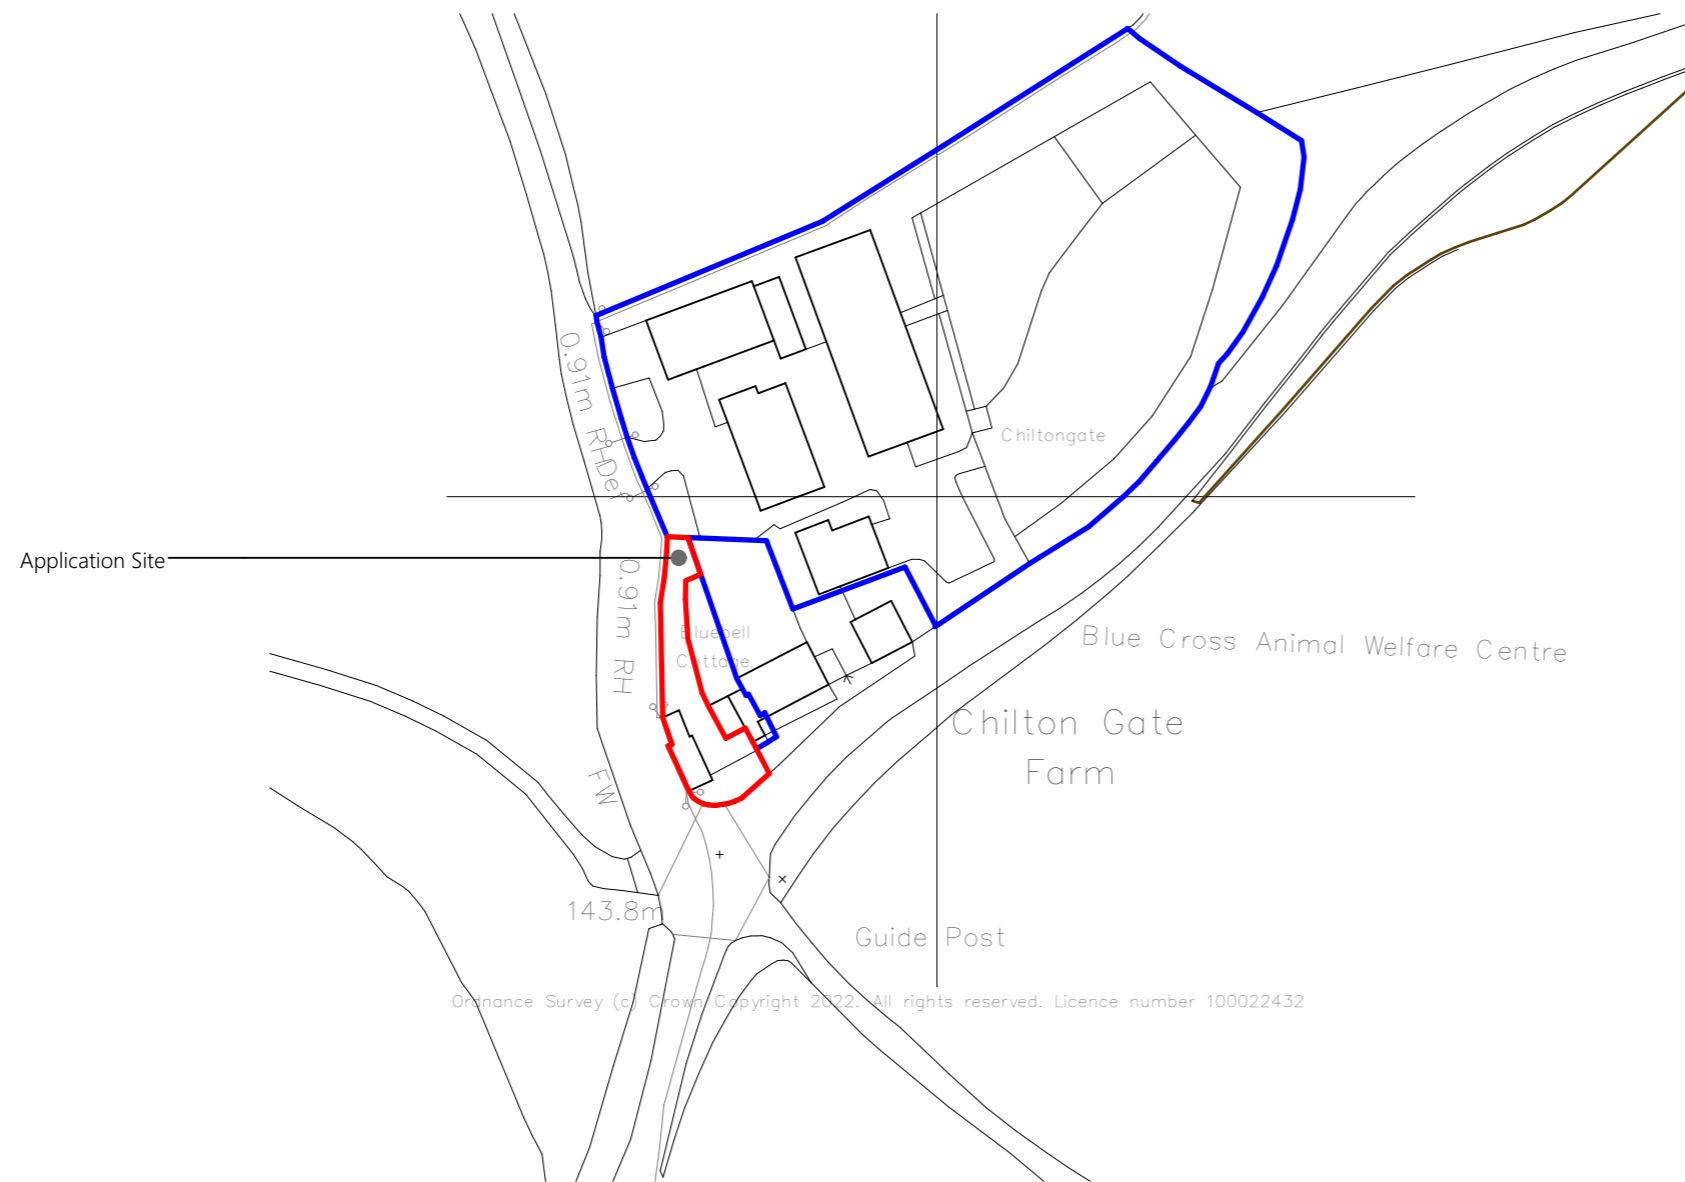

FLORIAN WINKLER ARCHITECT
Tel: 01392 840002
Mob: 07748515077
Email: fphwinkler@googlemail.com
Address: Unit 1 Imbert Green Technology
Park, Stoke Canon, Exeter EX5 4RJ

THE BARN

CHILTON CROSS

TIVERTON

SITE LOCATION PLAN

SCALE 1:1250

DATE 23/05/2023



J853 01

The contractor must verify all dimensions on site before making shop drawings or commencing work of any kind. Scale for planning purposes only.