

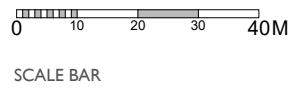



**Site Location Plan**  
Scale 1:1250

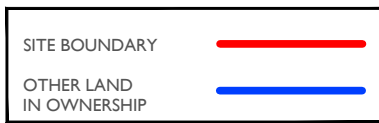

NOTES:

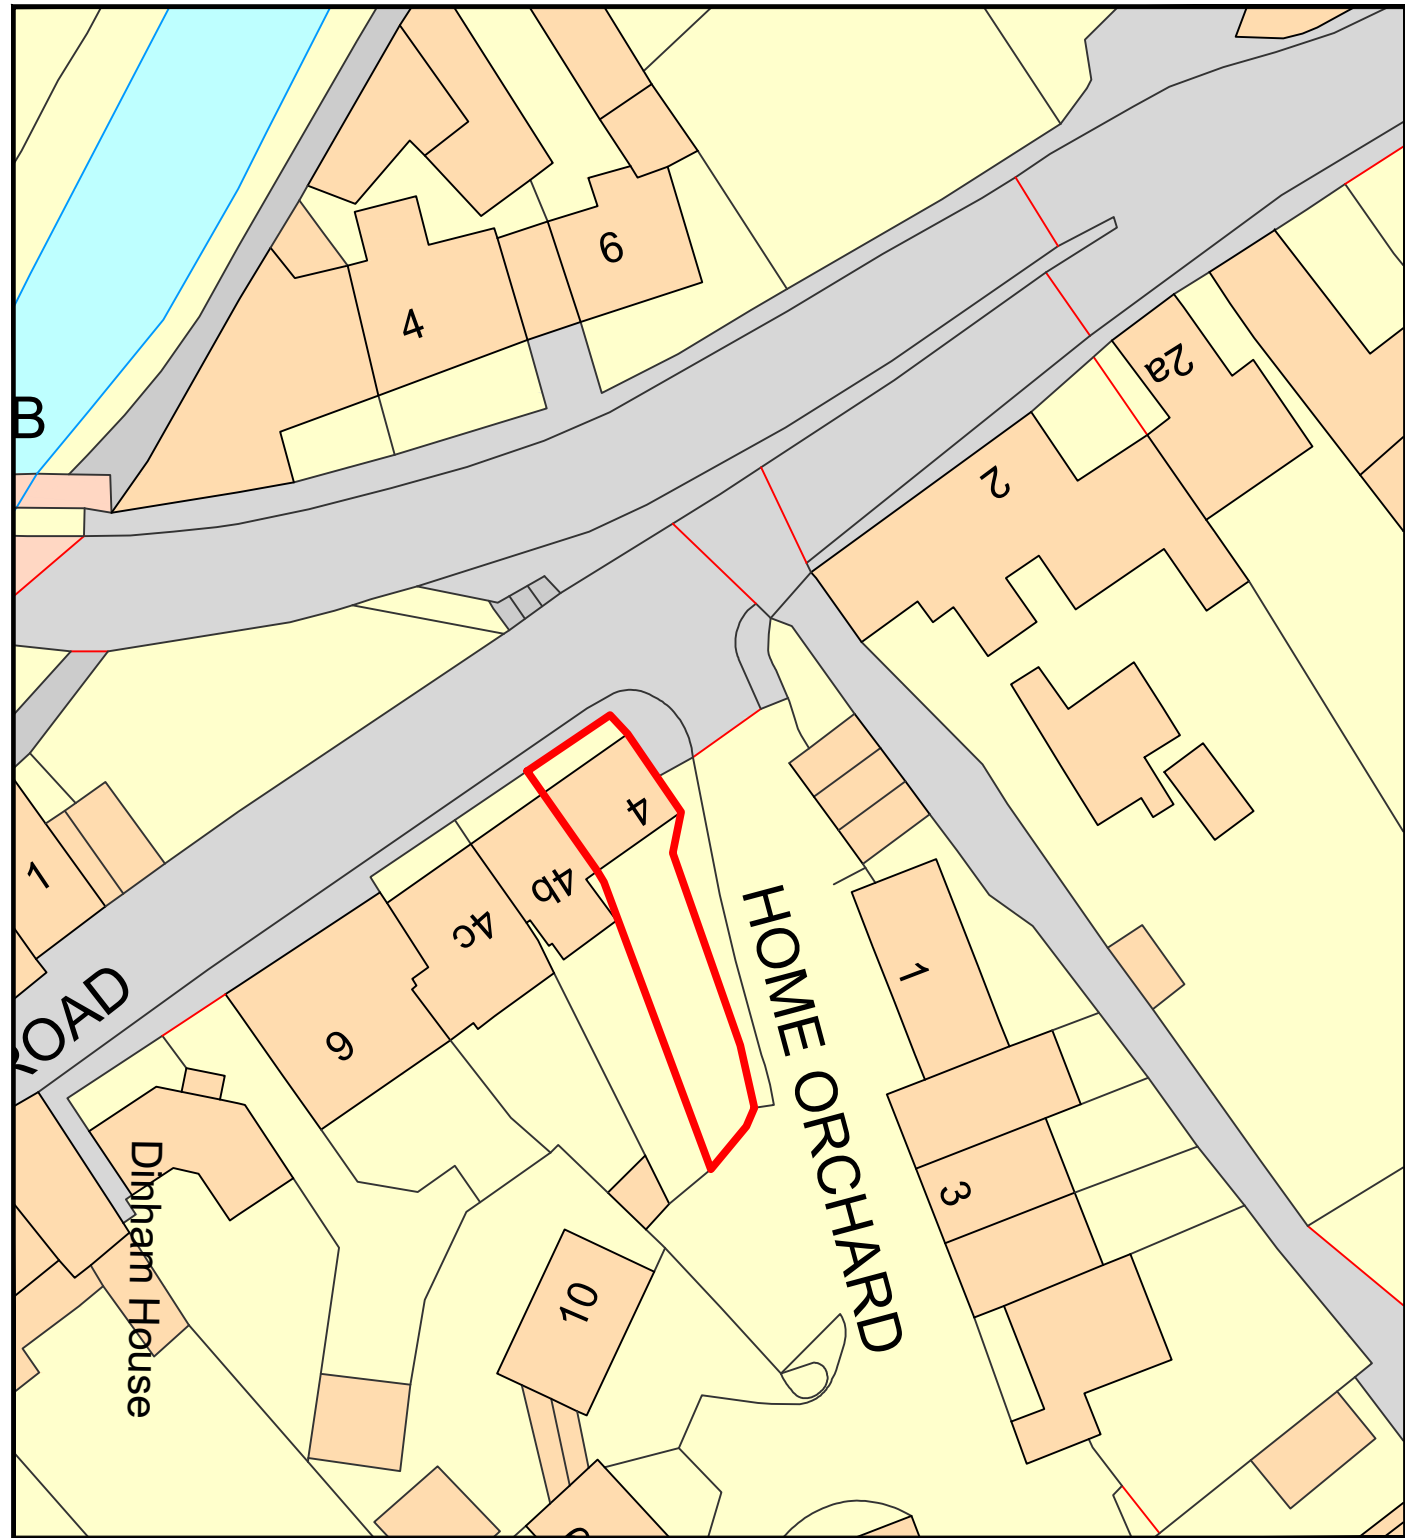

**Block Plan**  
Scale 1:500

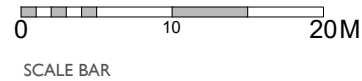

DESCRIPTION:	PLANNING APPLICATION FOR NEW DOOR AND SASH WINDOW REPAIR ON LISTED BUILDING	DRAWN BY:	rf	CHECKED BY:	-	ADDRESS:	Marron Cottage, 4 Chains Road, Sampford Peverell, TIVERTON EX16 7BL
DRAWING TITLE:	LOCATION AND BLOCK PLAN	DATE:	07/02/2024	DRAWING No.	PR101	REV.	---
SCALE:	As shown, on A3 paper only	STATUS:	PLANNING	CLIENT:	Mr M Lister	PROJECT REF.:	35/10844