
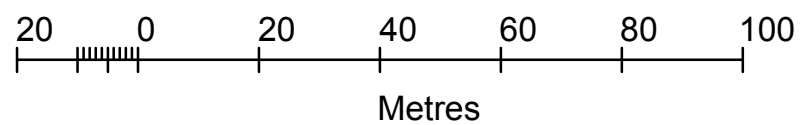



Stanfords Planning Map Data

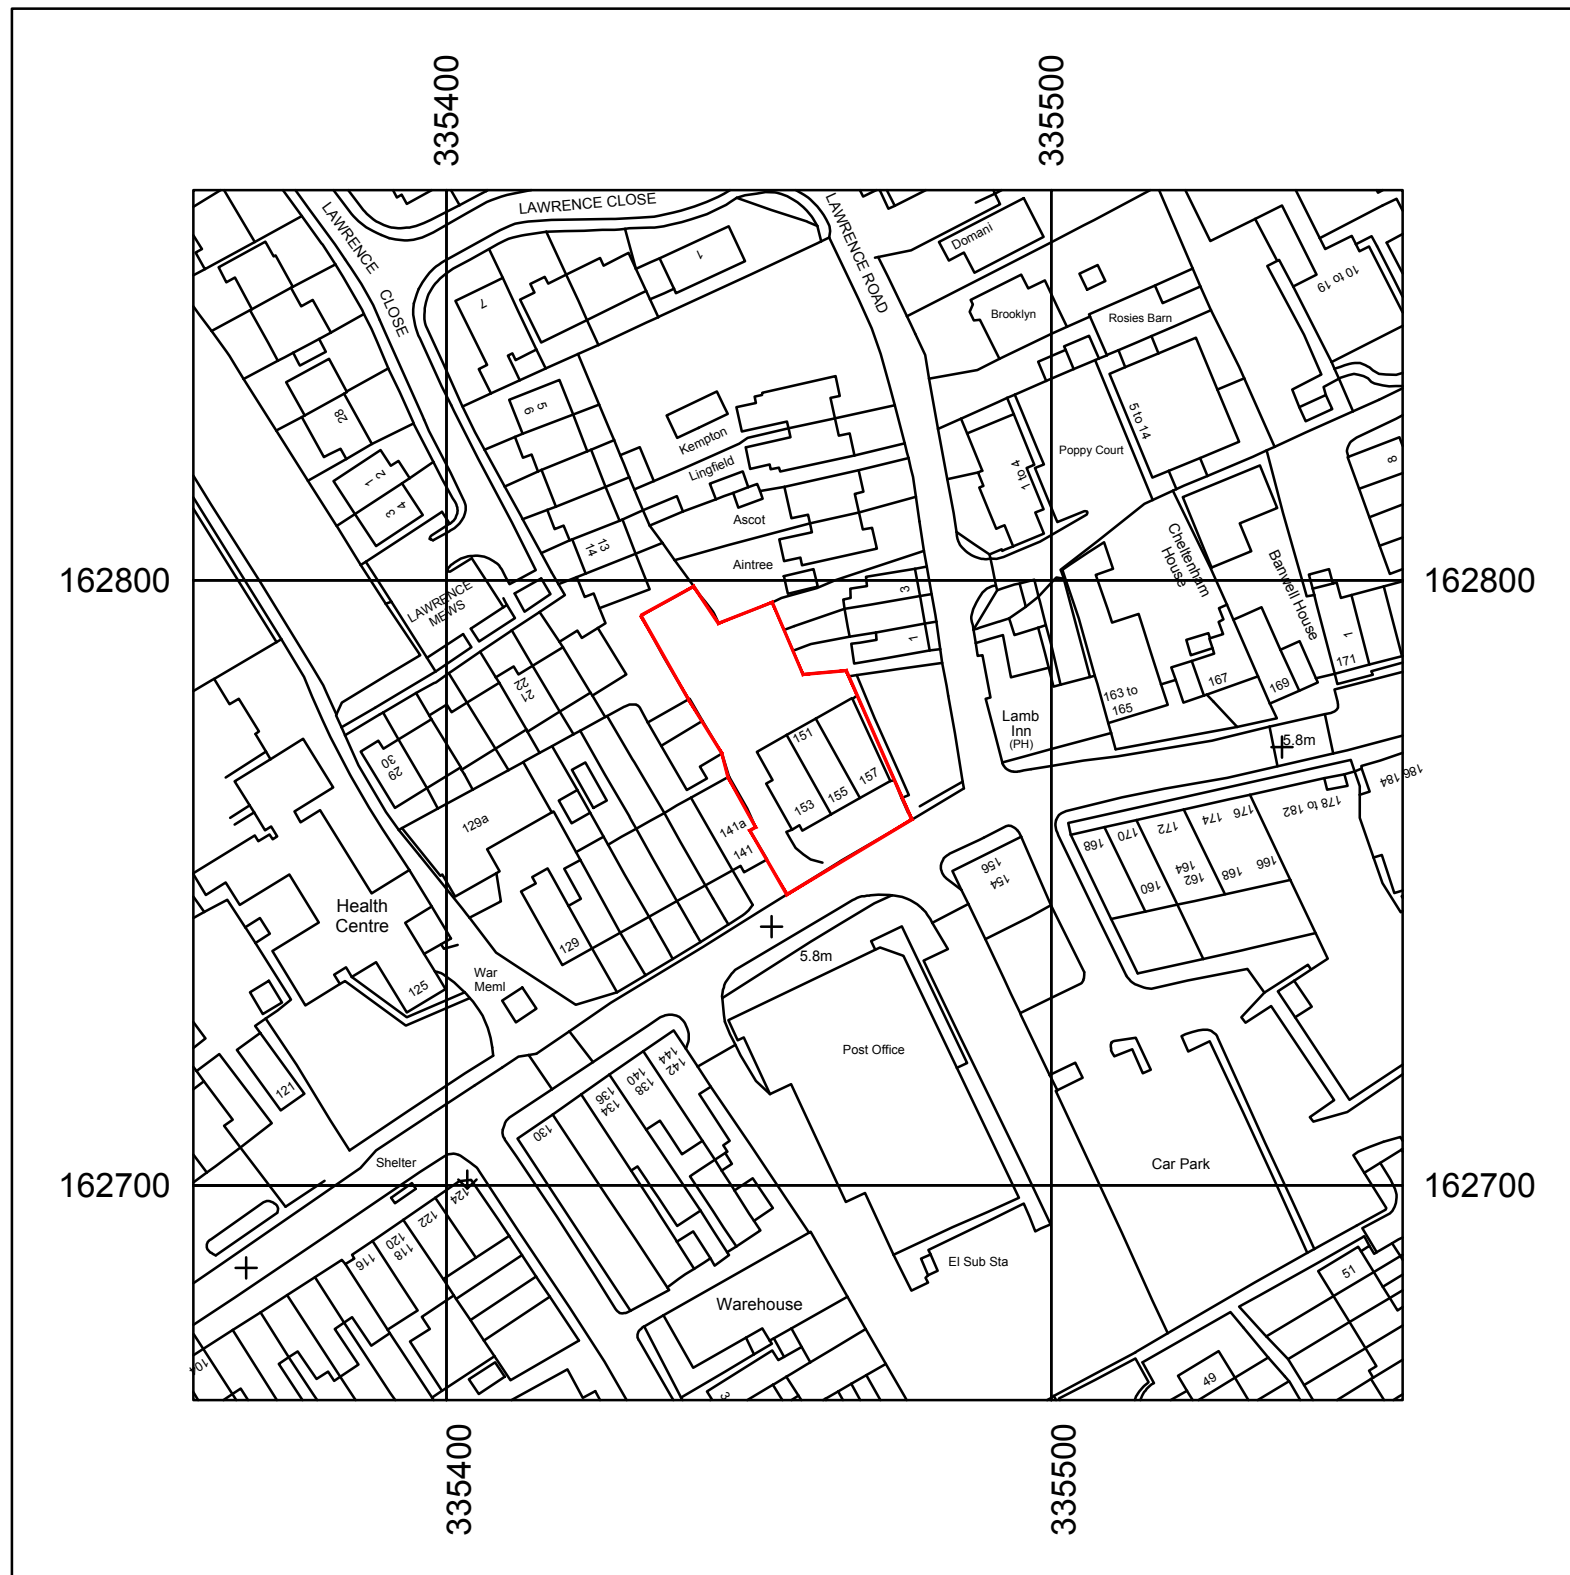

 TEL: 0117 960 2261 MOB: 07880 783 602 www.firstfox.co.uk	Drawing	
	OS LOCATION PLAN	
Project 153-157 HIGH STREET, WORLE	Job No : HIGH STREET	Drawing No : 001
	Date : AUG 2023	Drawn By : M H FOX
	Scale : A3 1-1250	Checked :
	Revision : - - -	