

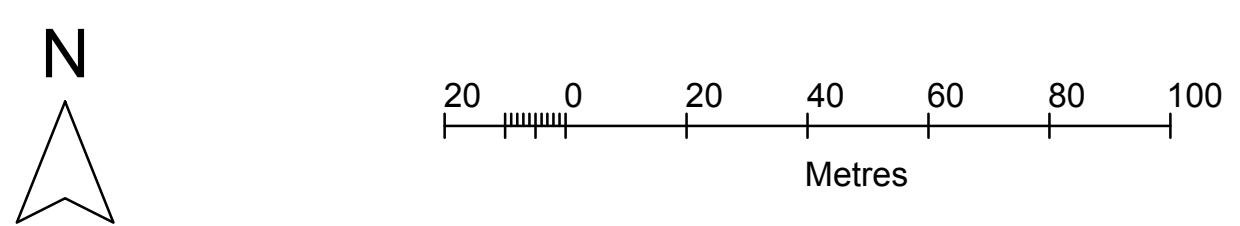


Stanfords Planning Map Data

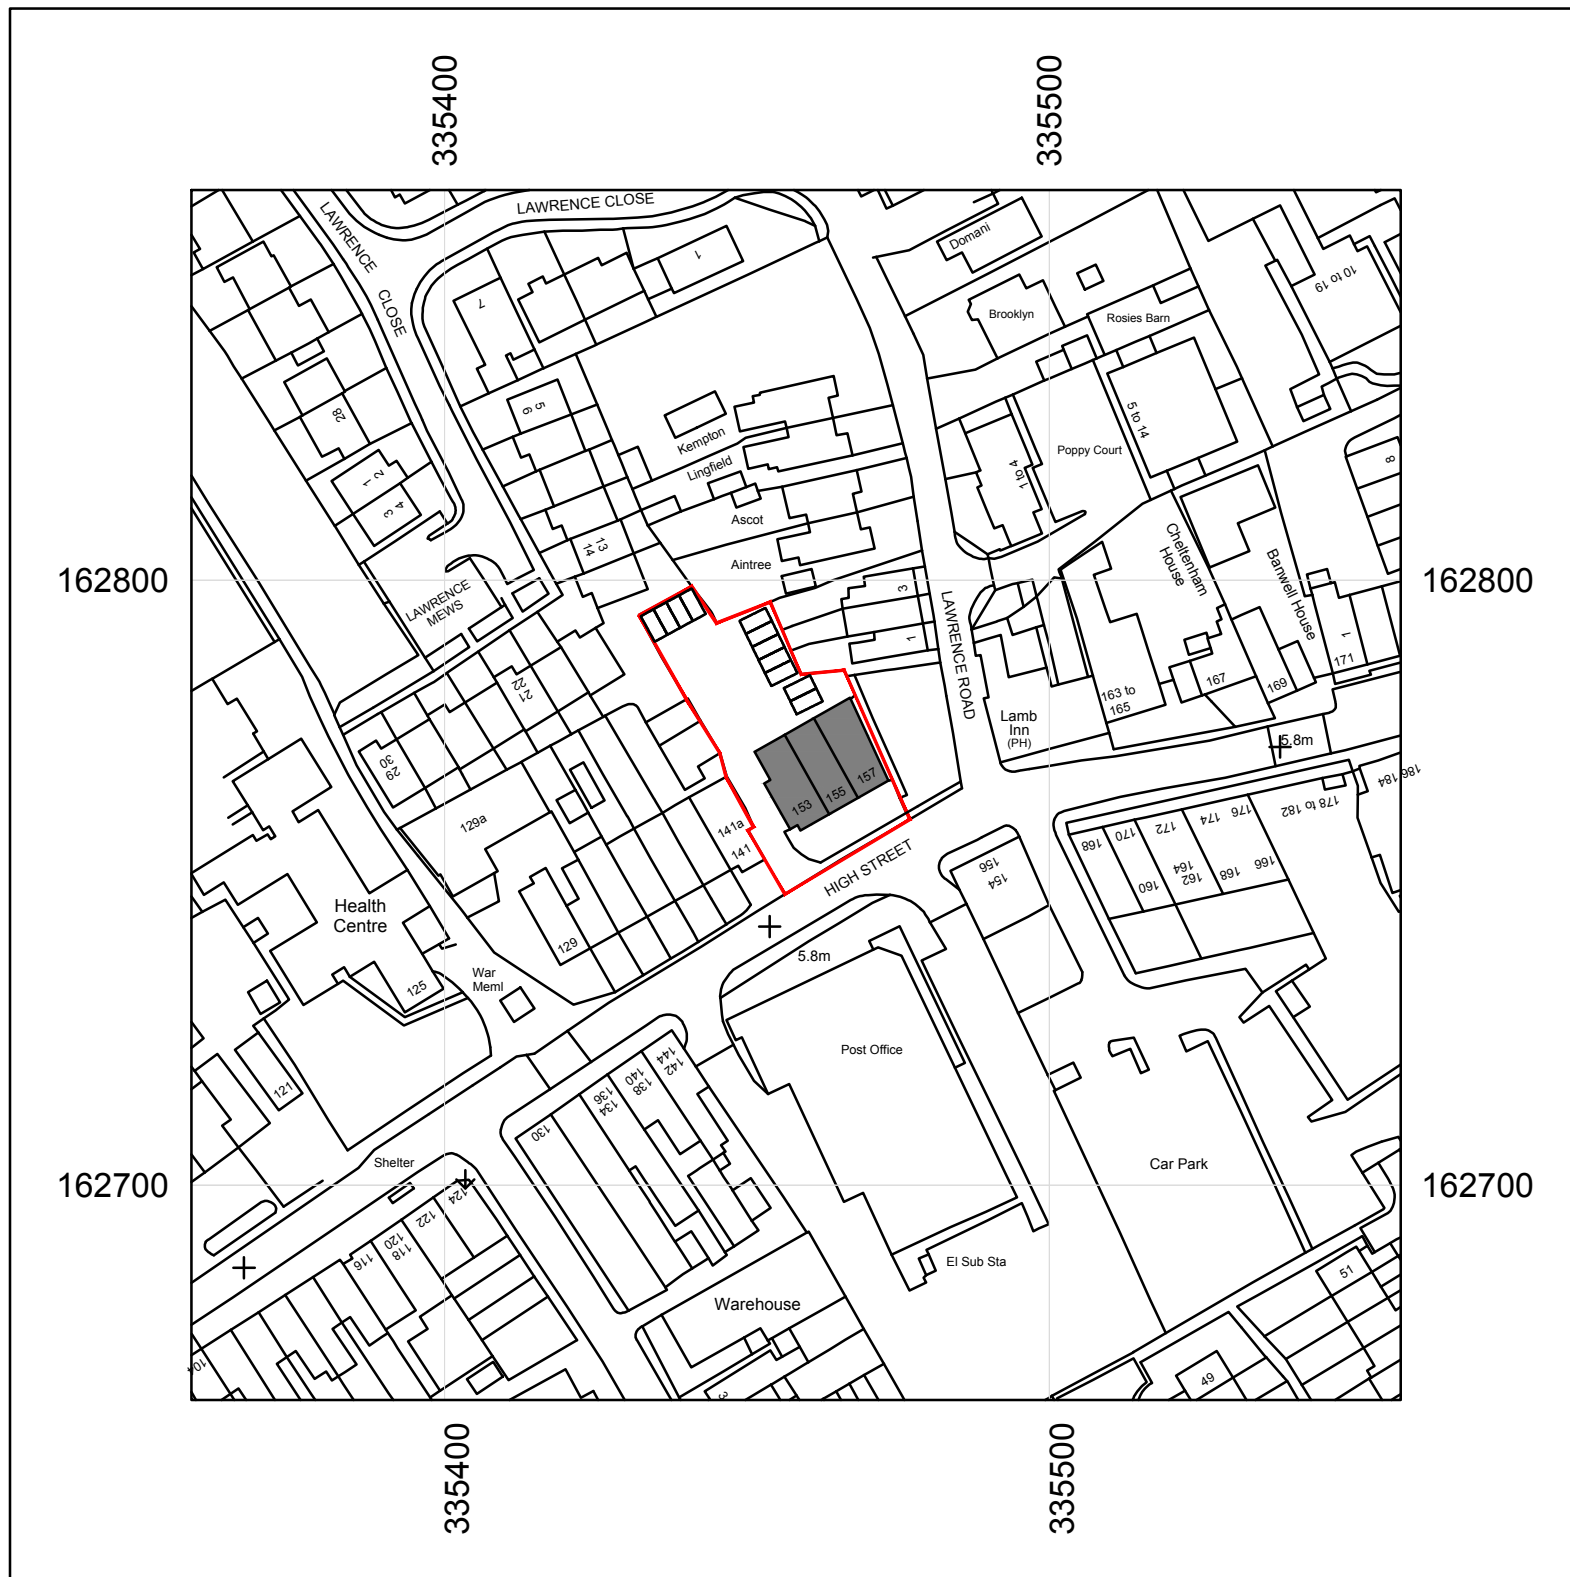

OS LOCATION PLAN - 1:1250

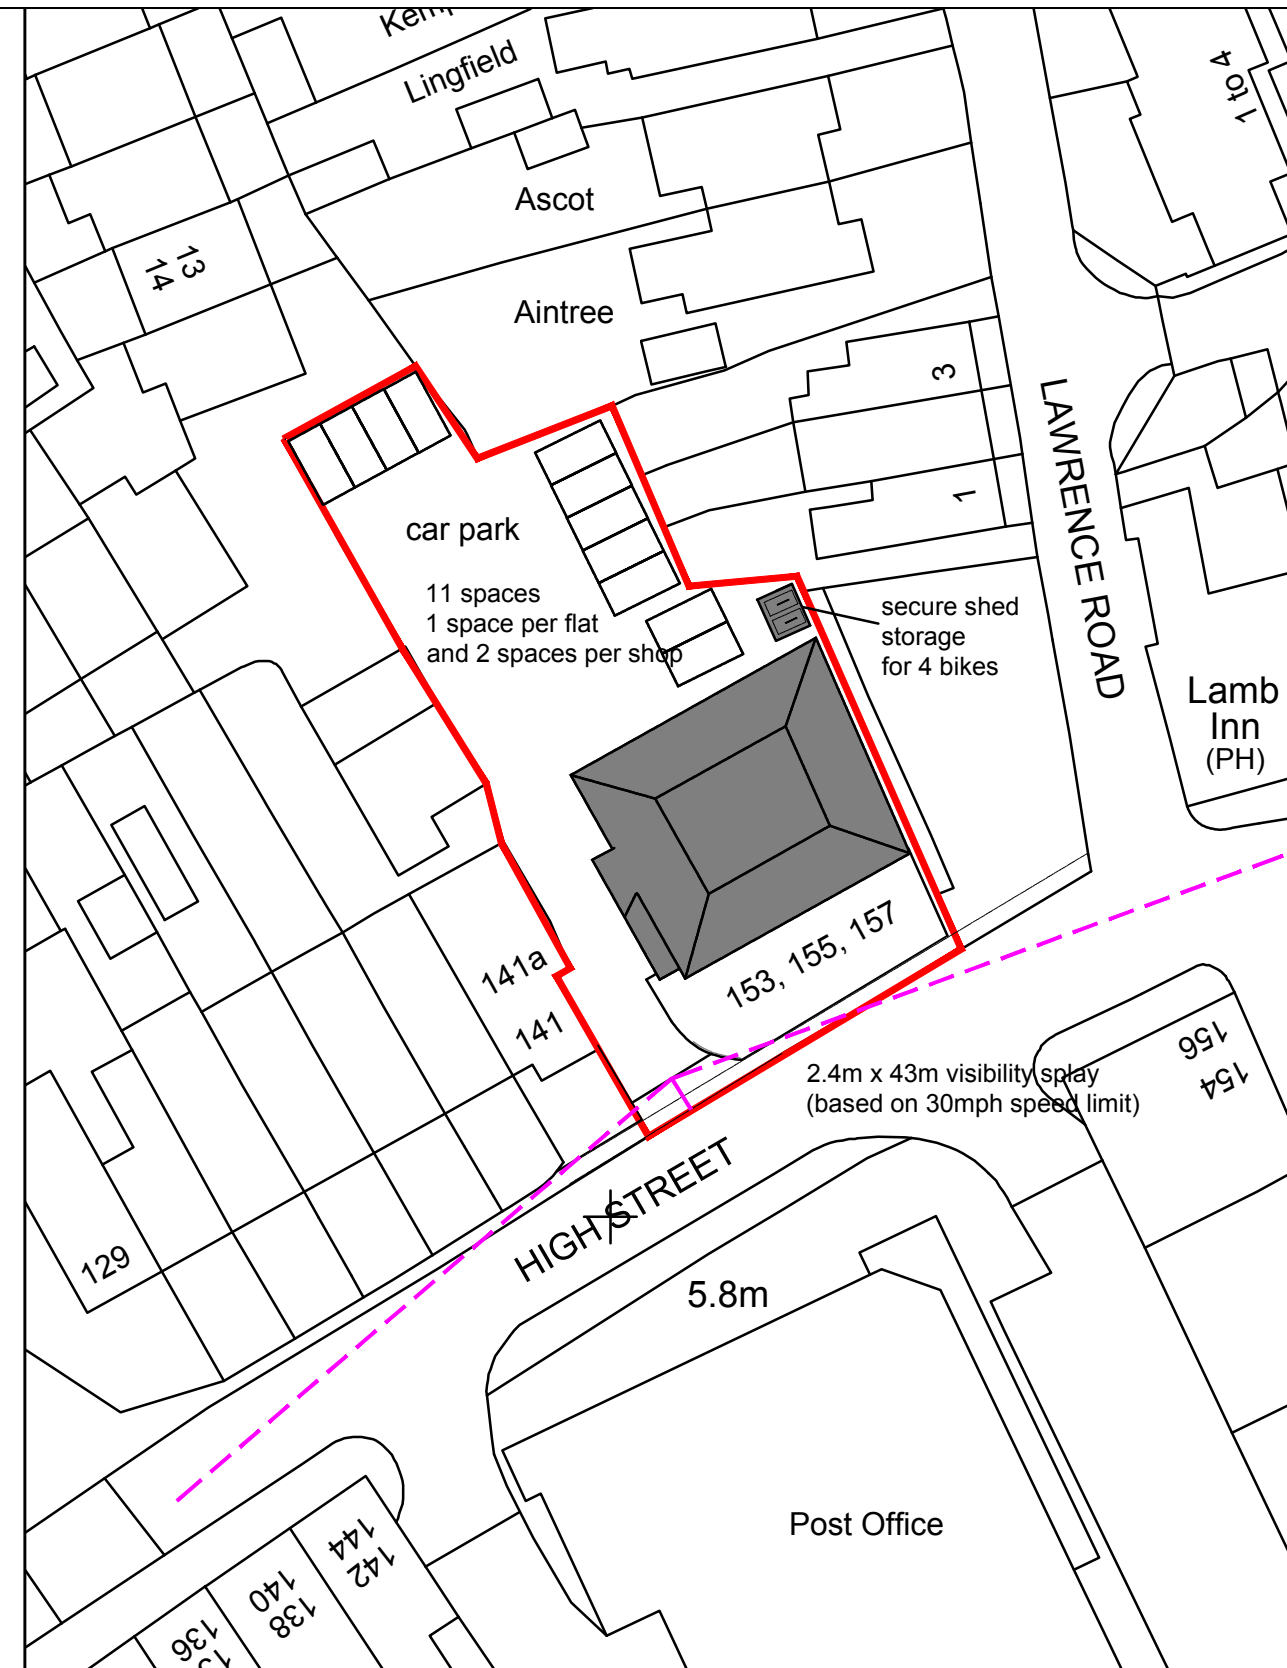

SITE BLOCK PLAN - 1:500

<p>TEL: 0117 960 2261 MOB: 07880 783 602 www.firstfox.co.uk</p> <p>Project PRIOR APPROVAL FOR THE CONVERSION OF THE FIRST FLOOR AT 153-157 HIGH STREET INTO 5 NEW FLATS</p>	Drawing OS LOCATION PLAN	
	Job No : HIGH STREET	Drawing No : 001
	Date : OCTOBER 2023	Drawn By : M H FOX
	Scale : A3 1-1250/1-500	Checked :
	Revision : - - -	