

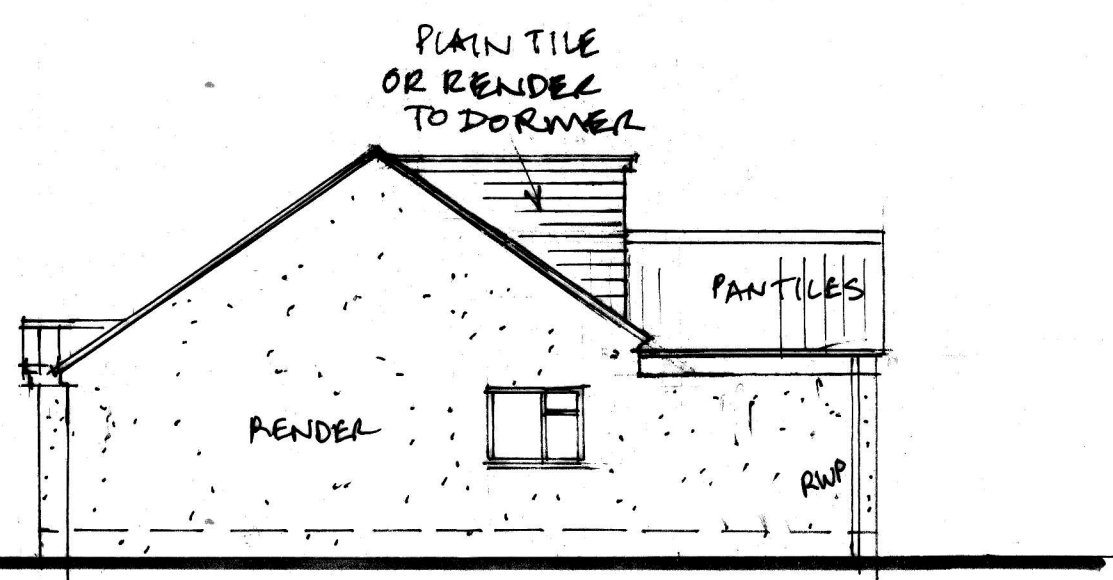



SOUTH ELEVATION

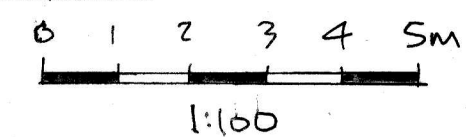


EAST ELEVATION

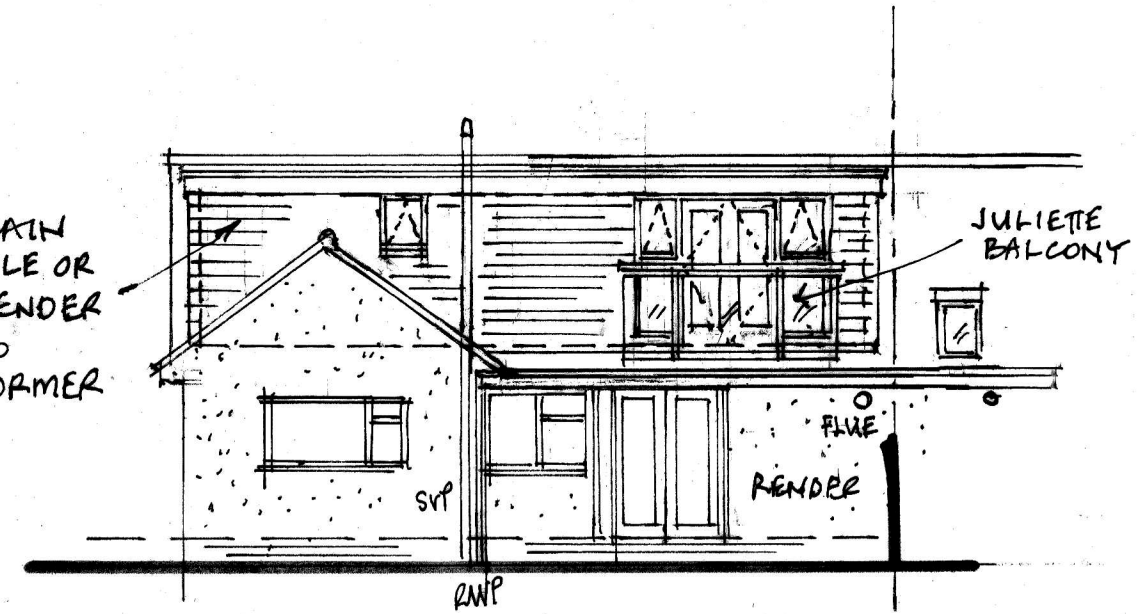


NORTH ELEVATION

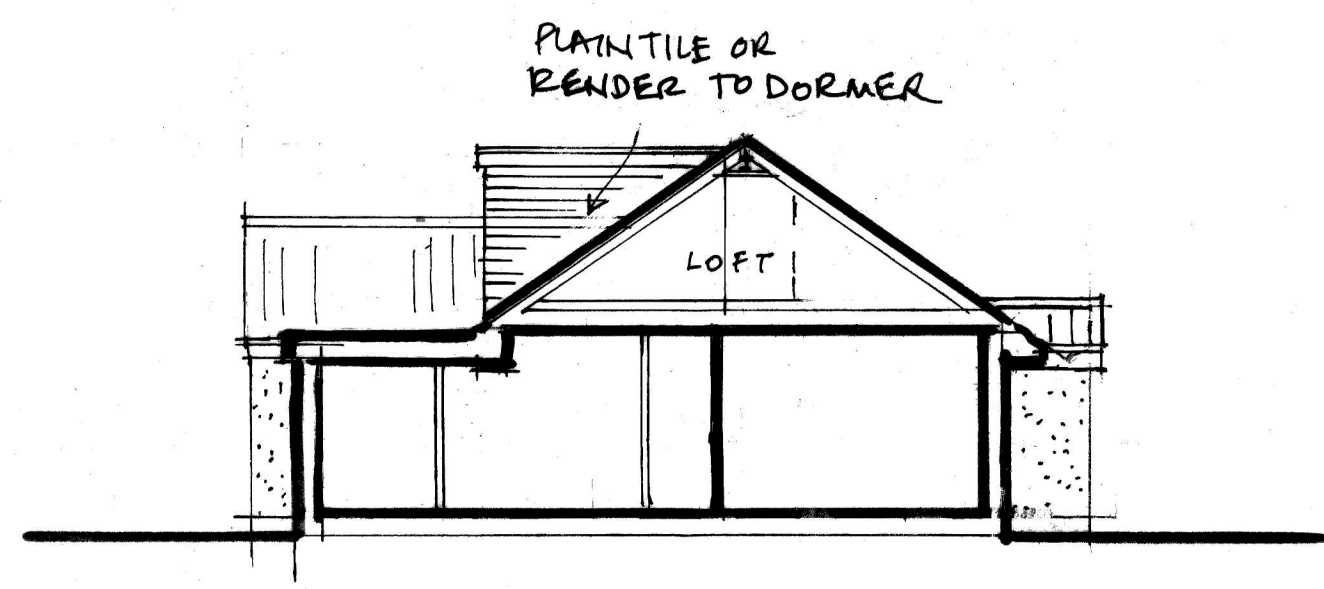


WEST ELEVATION

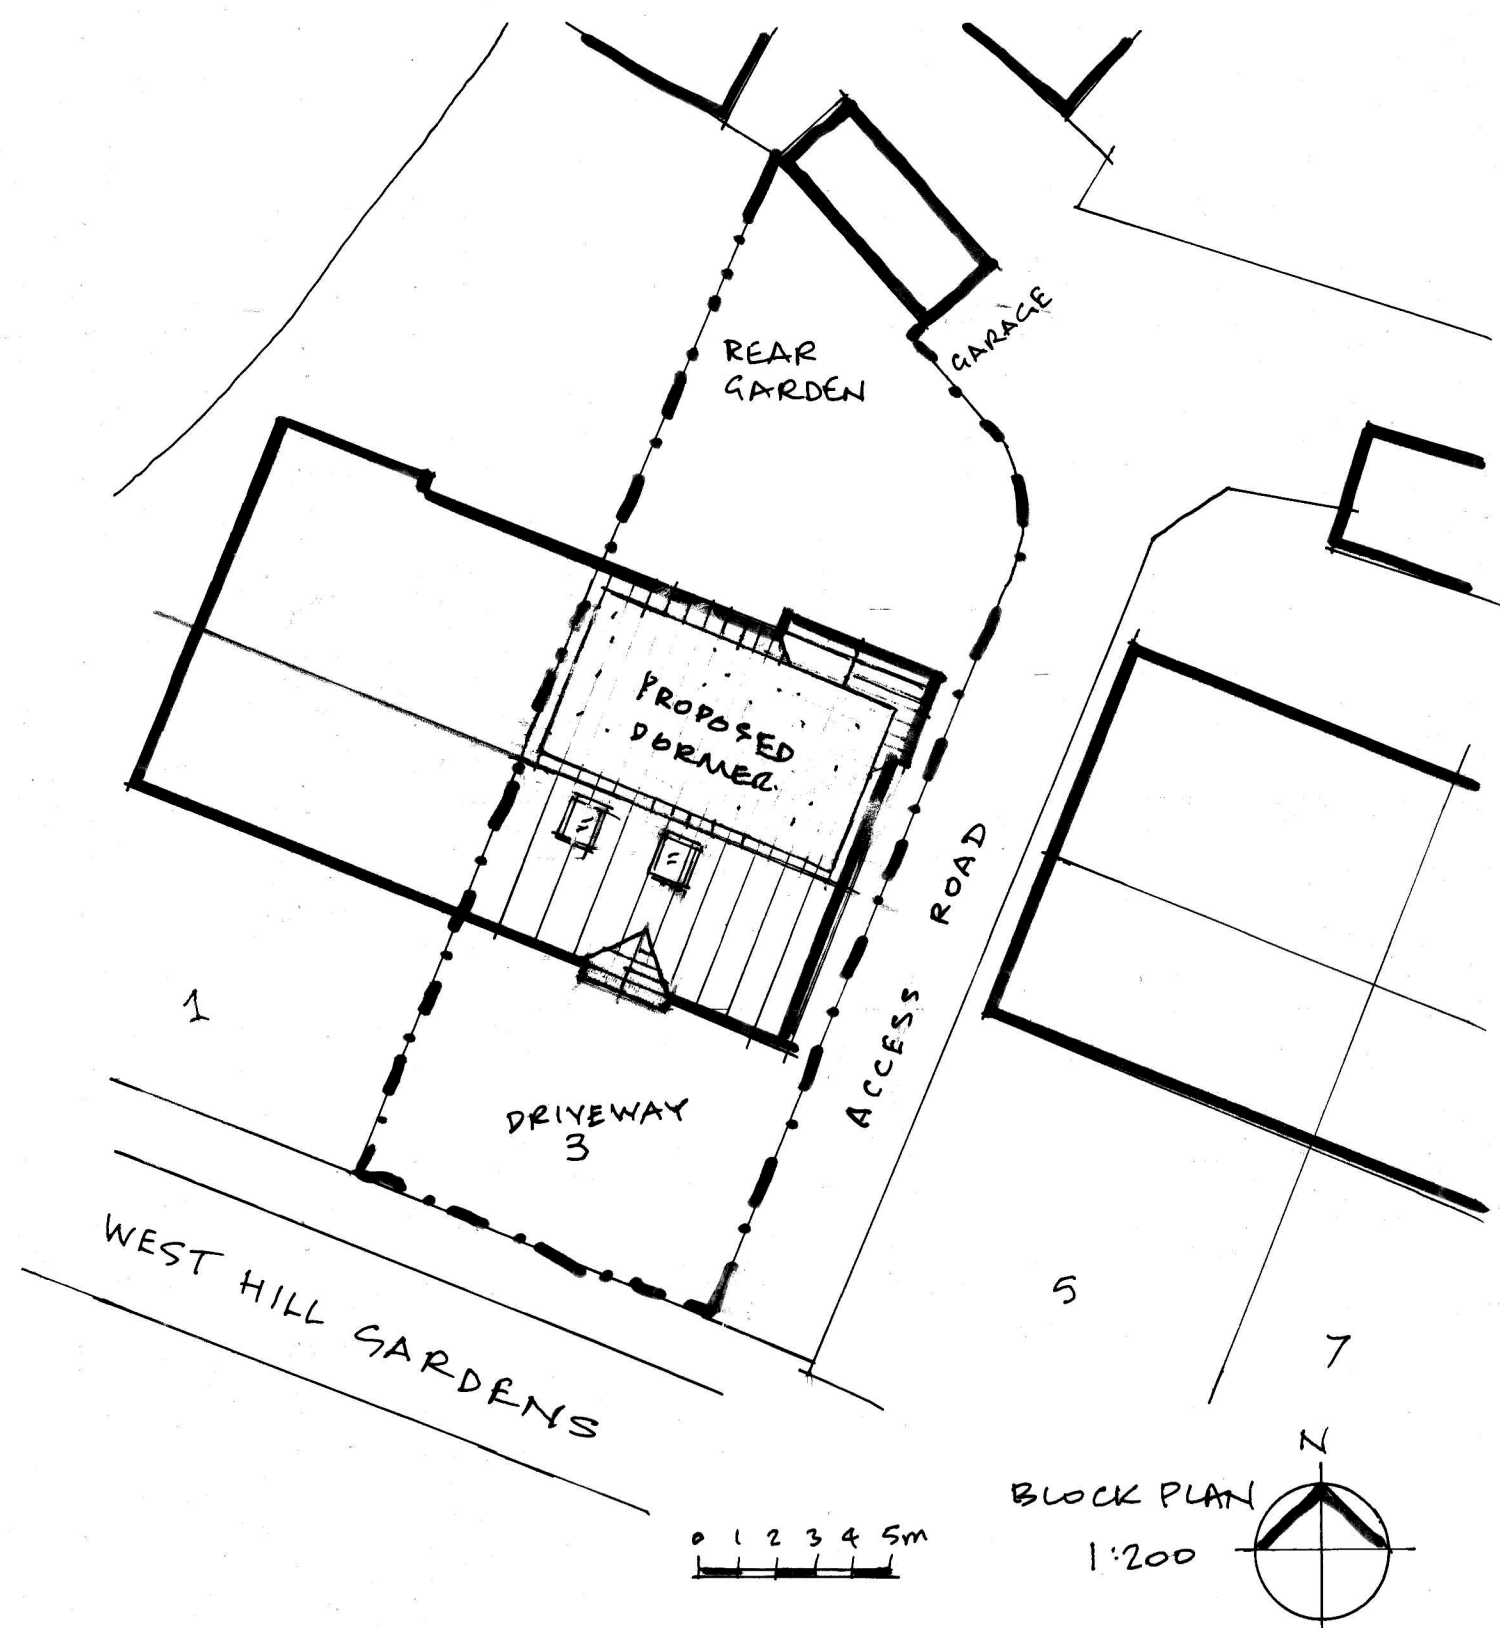



BLOCK PLAN 1:200

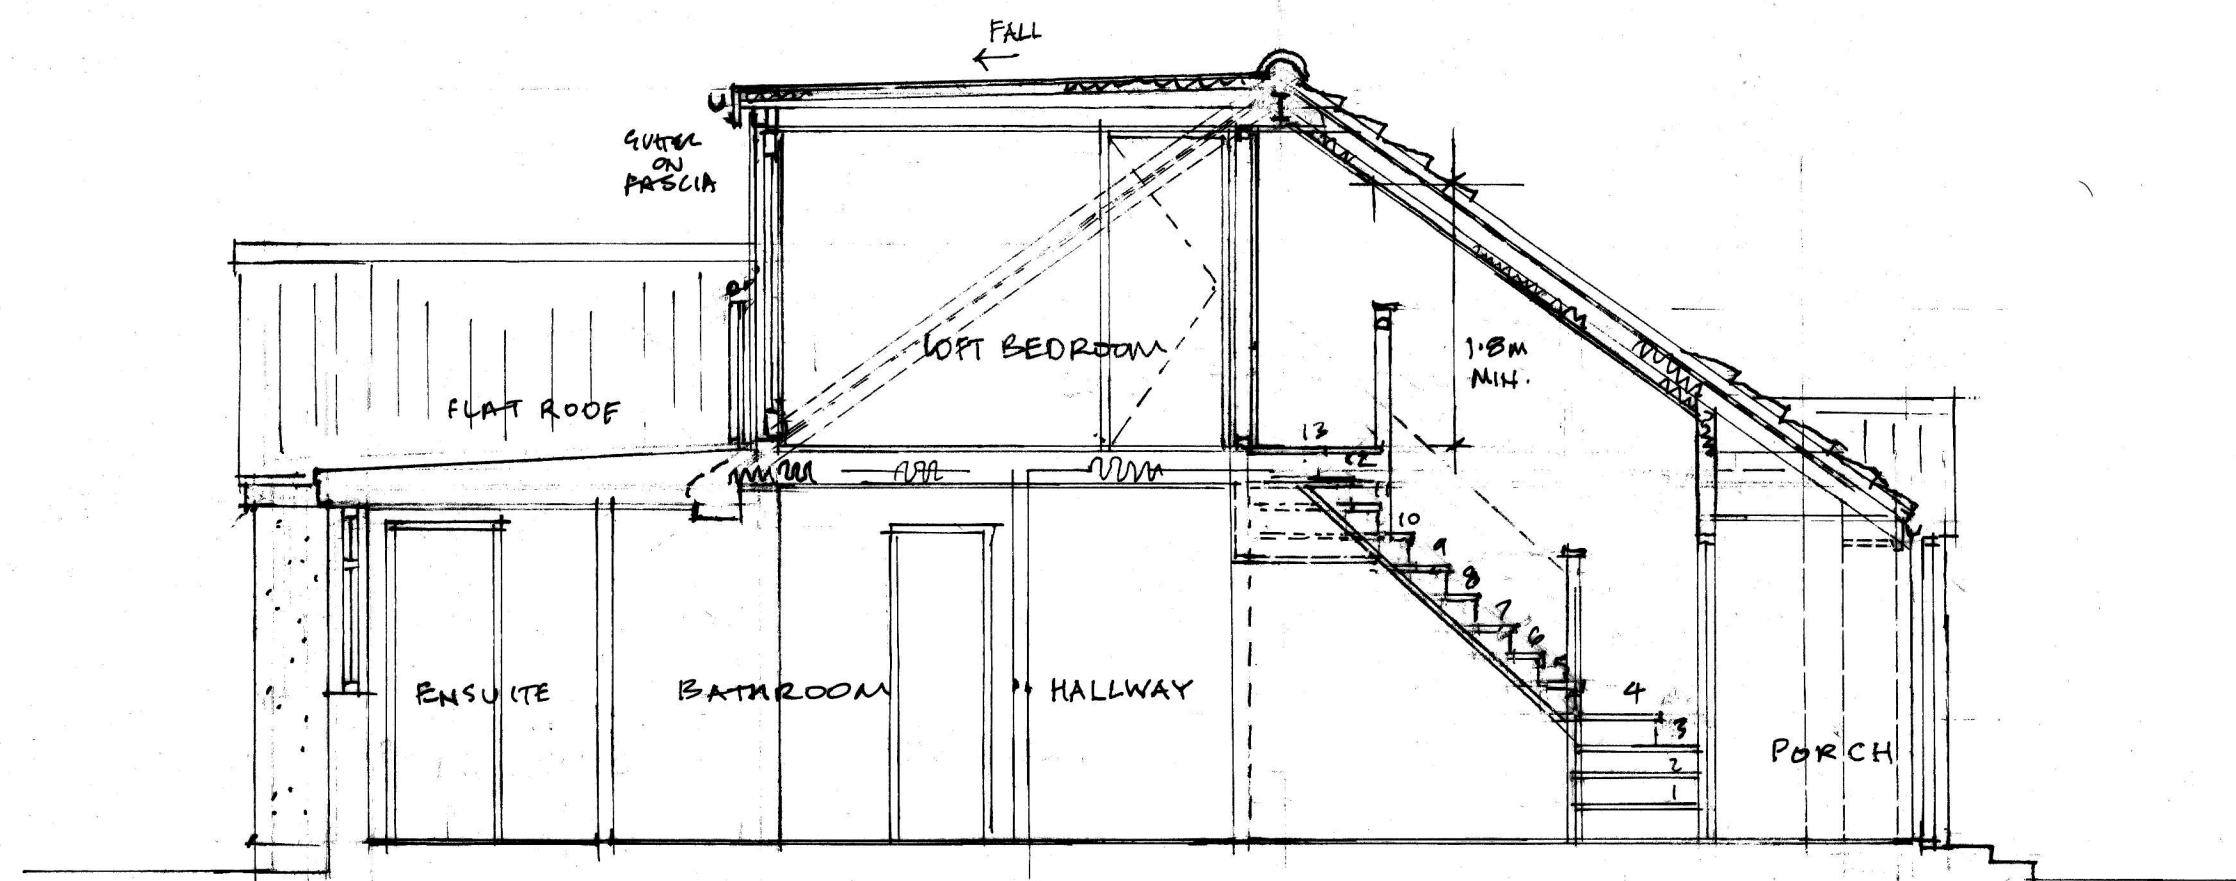


SECTION 1:50

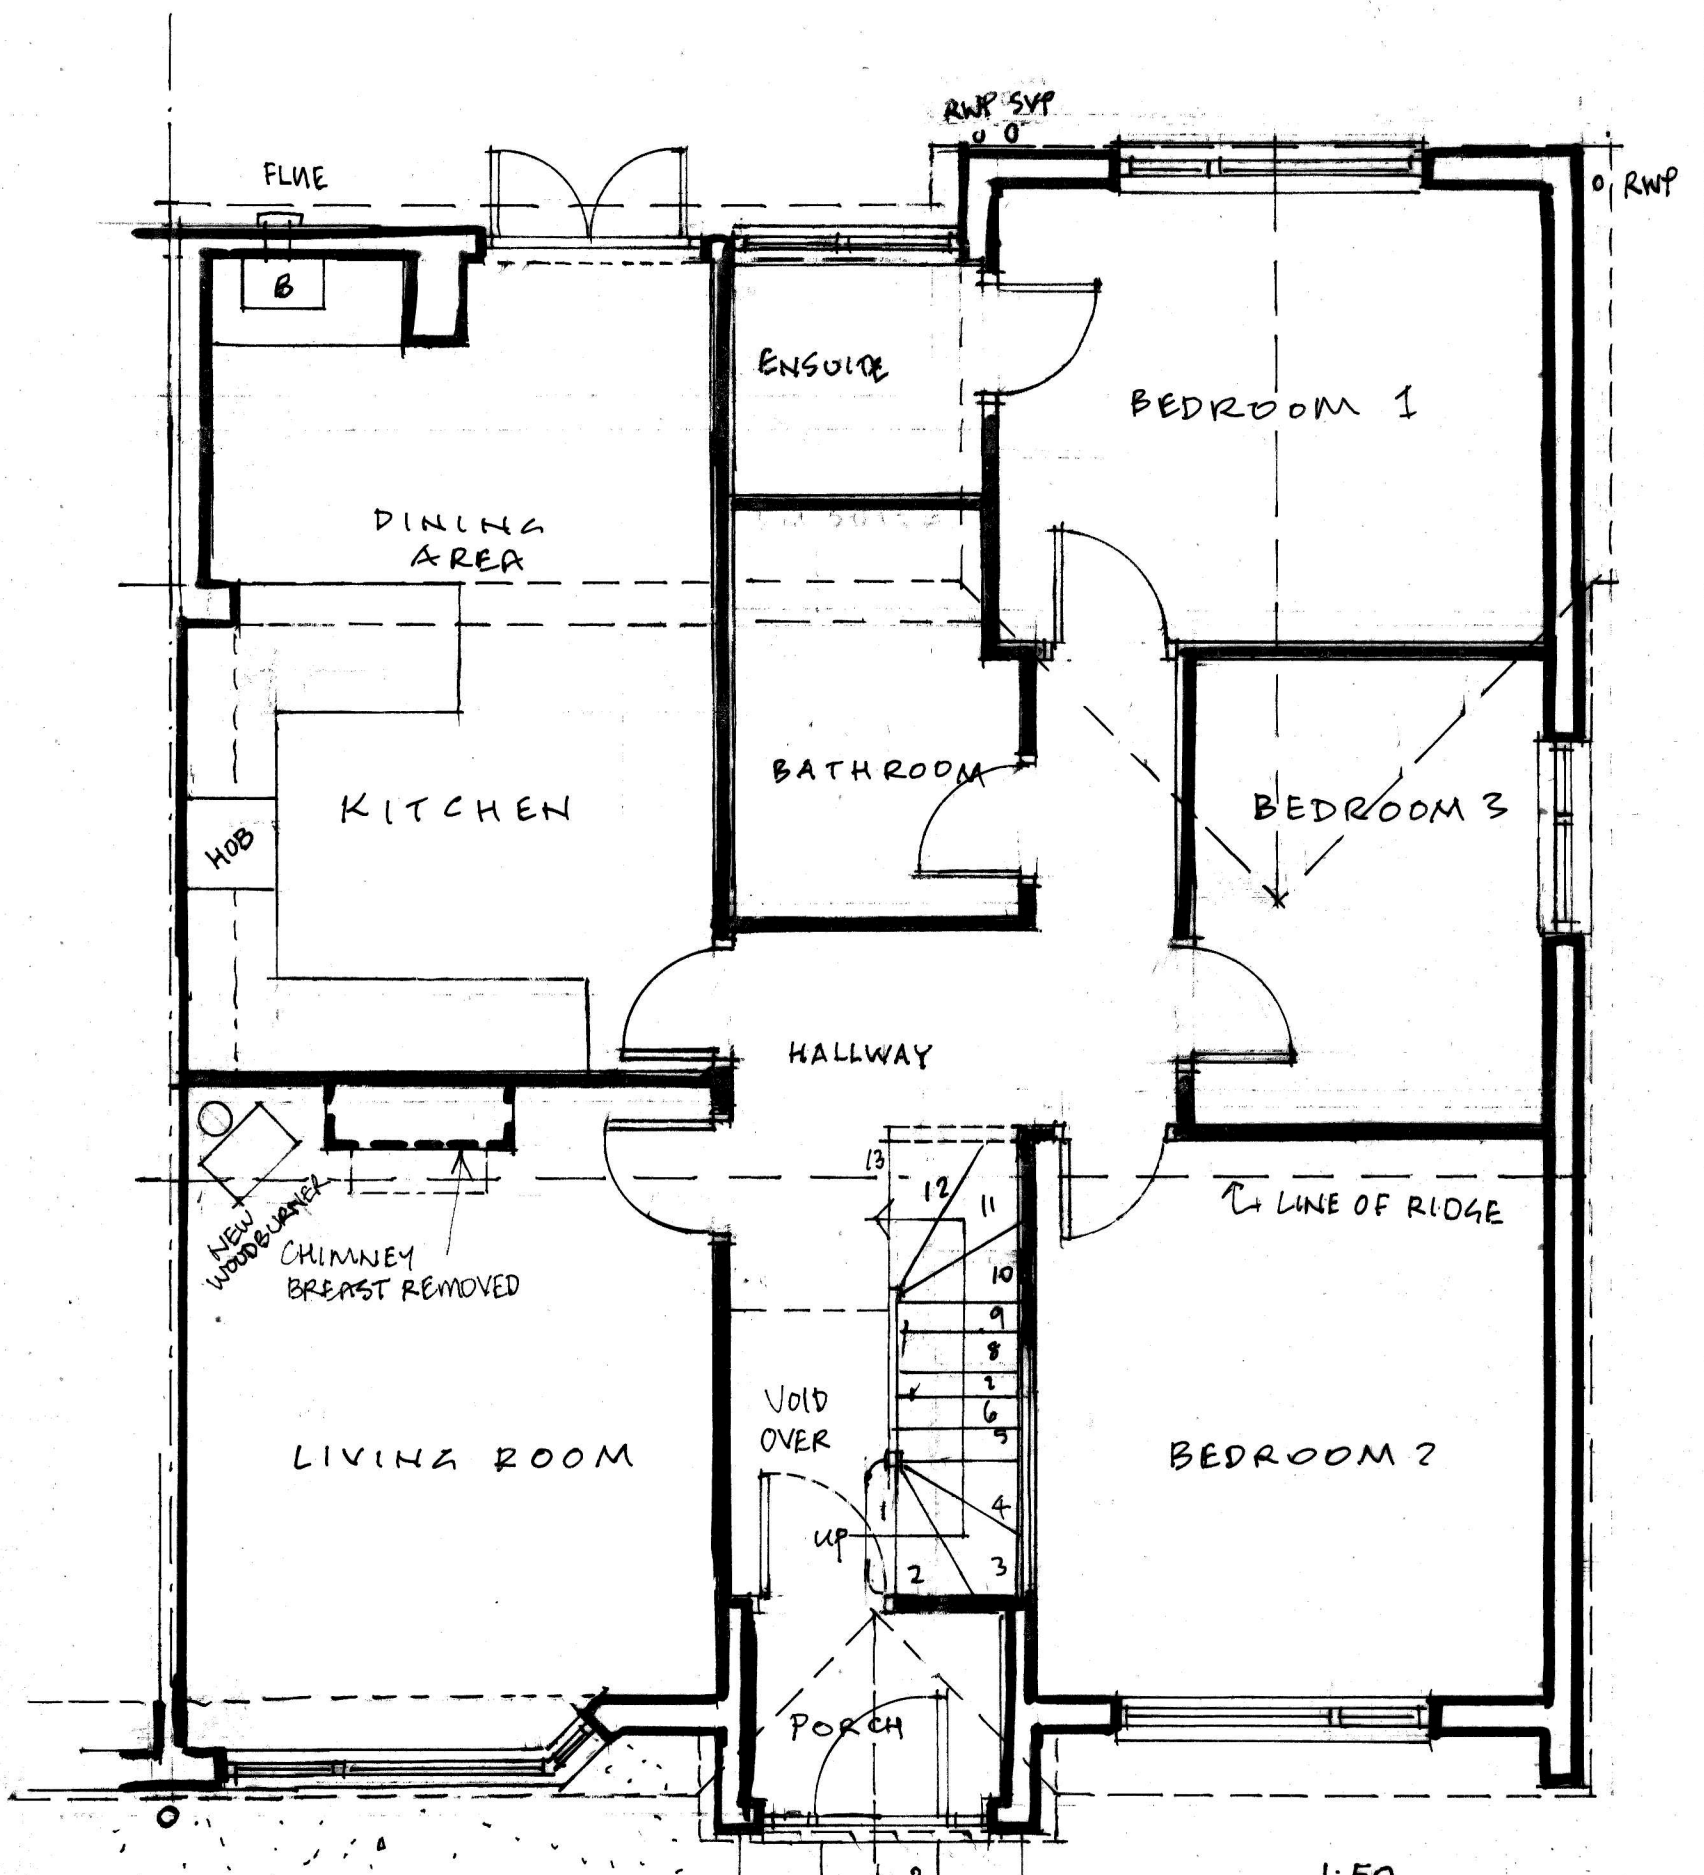

GROUND FLOOR PLAN

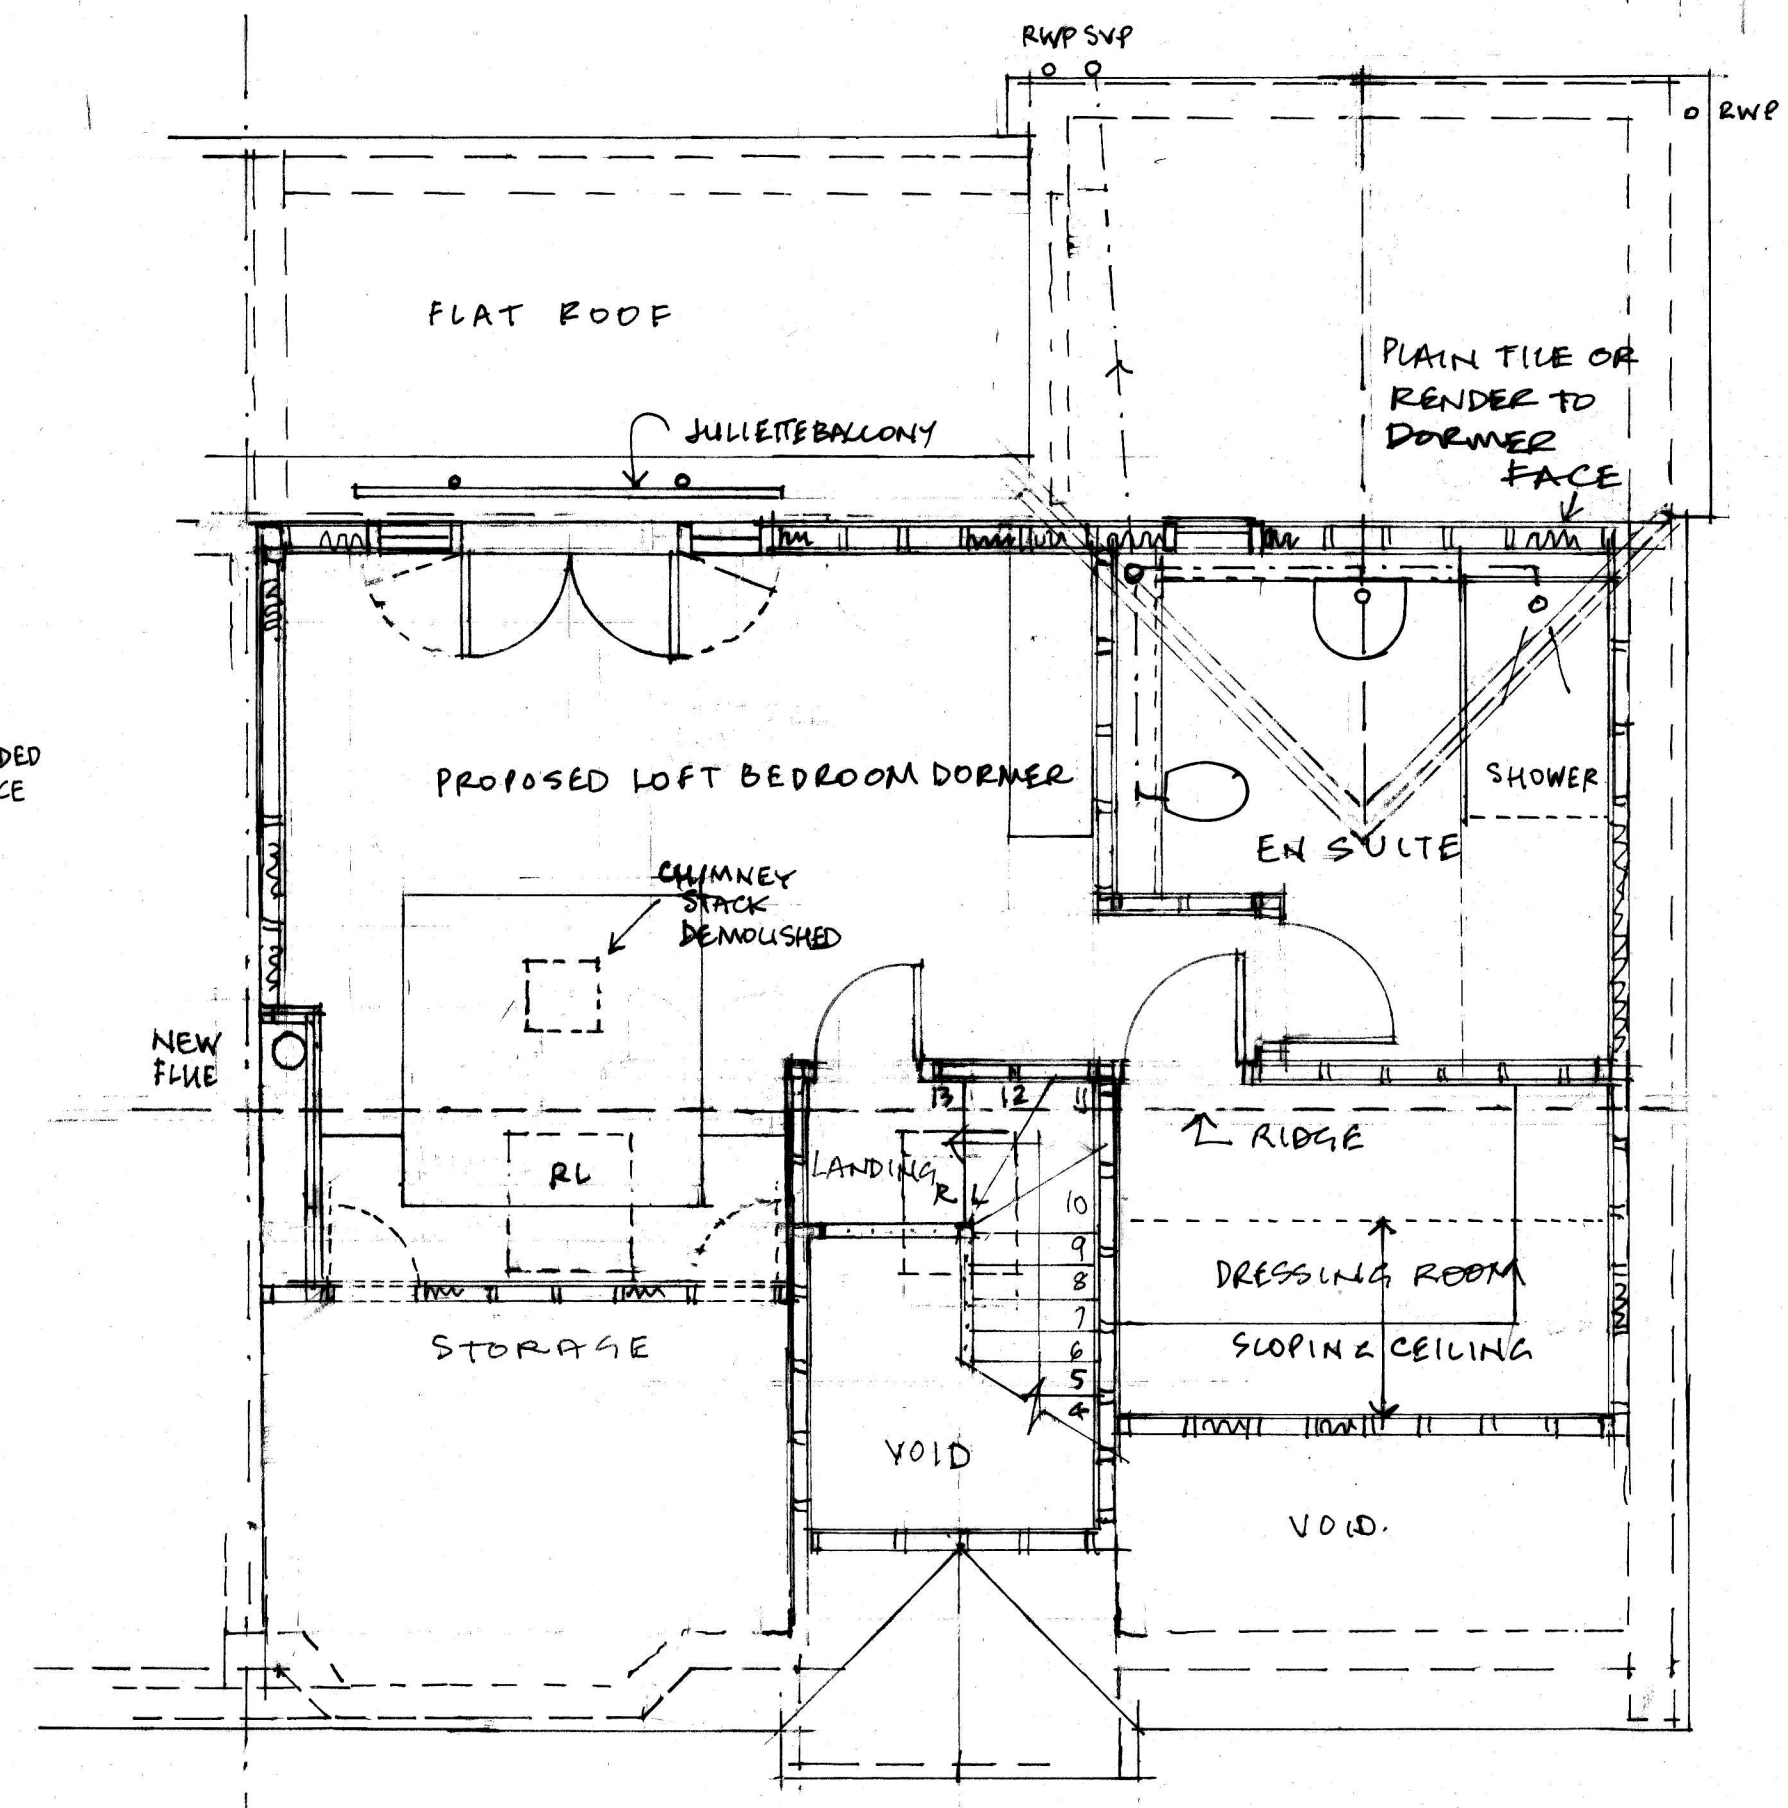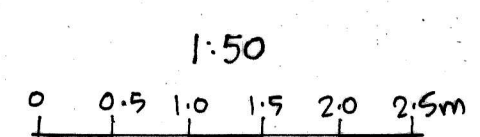

LOFT PLAN

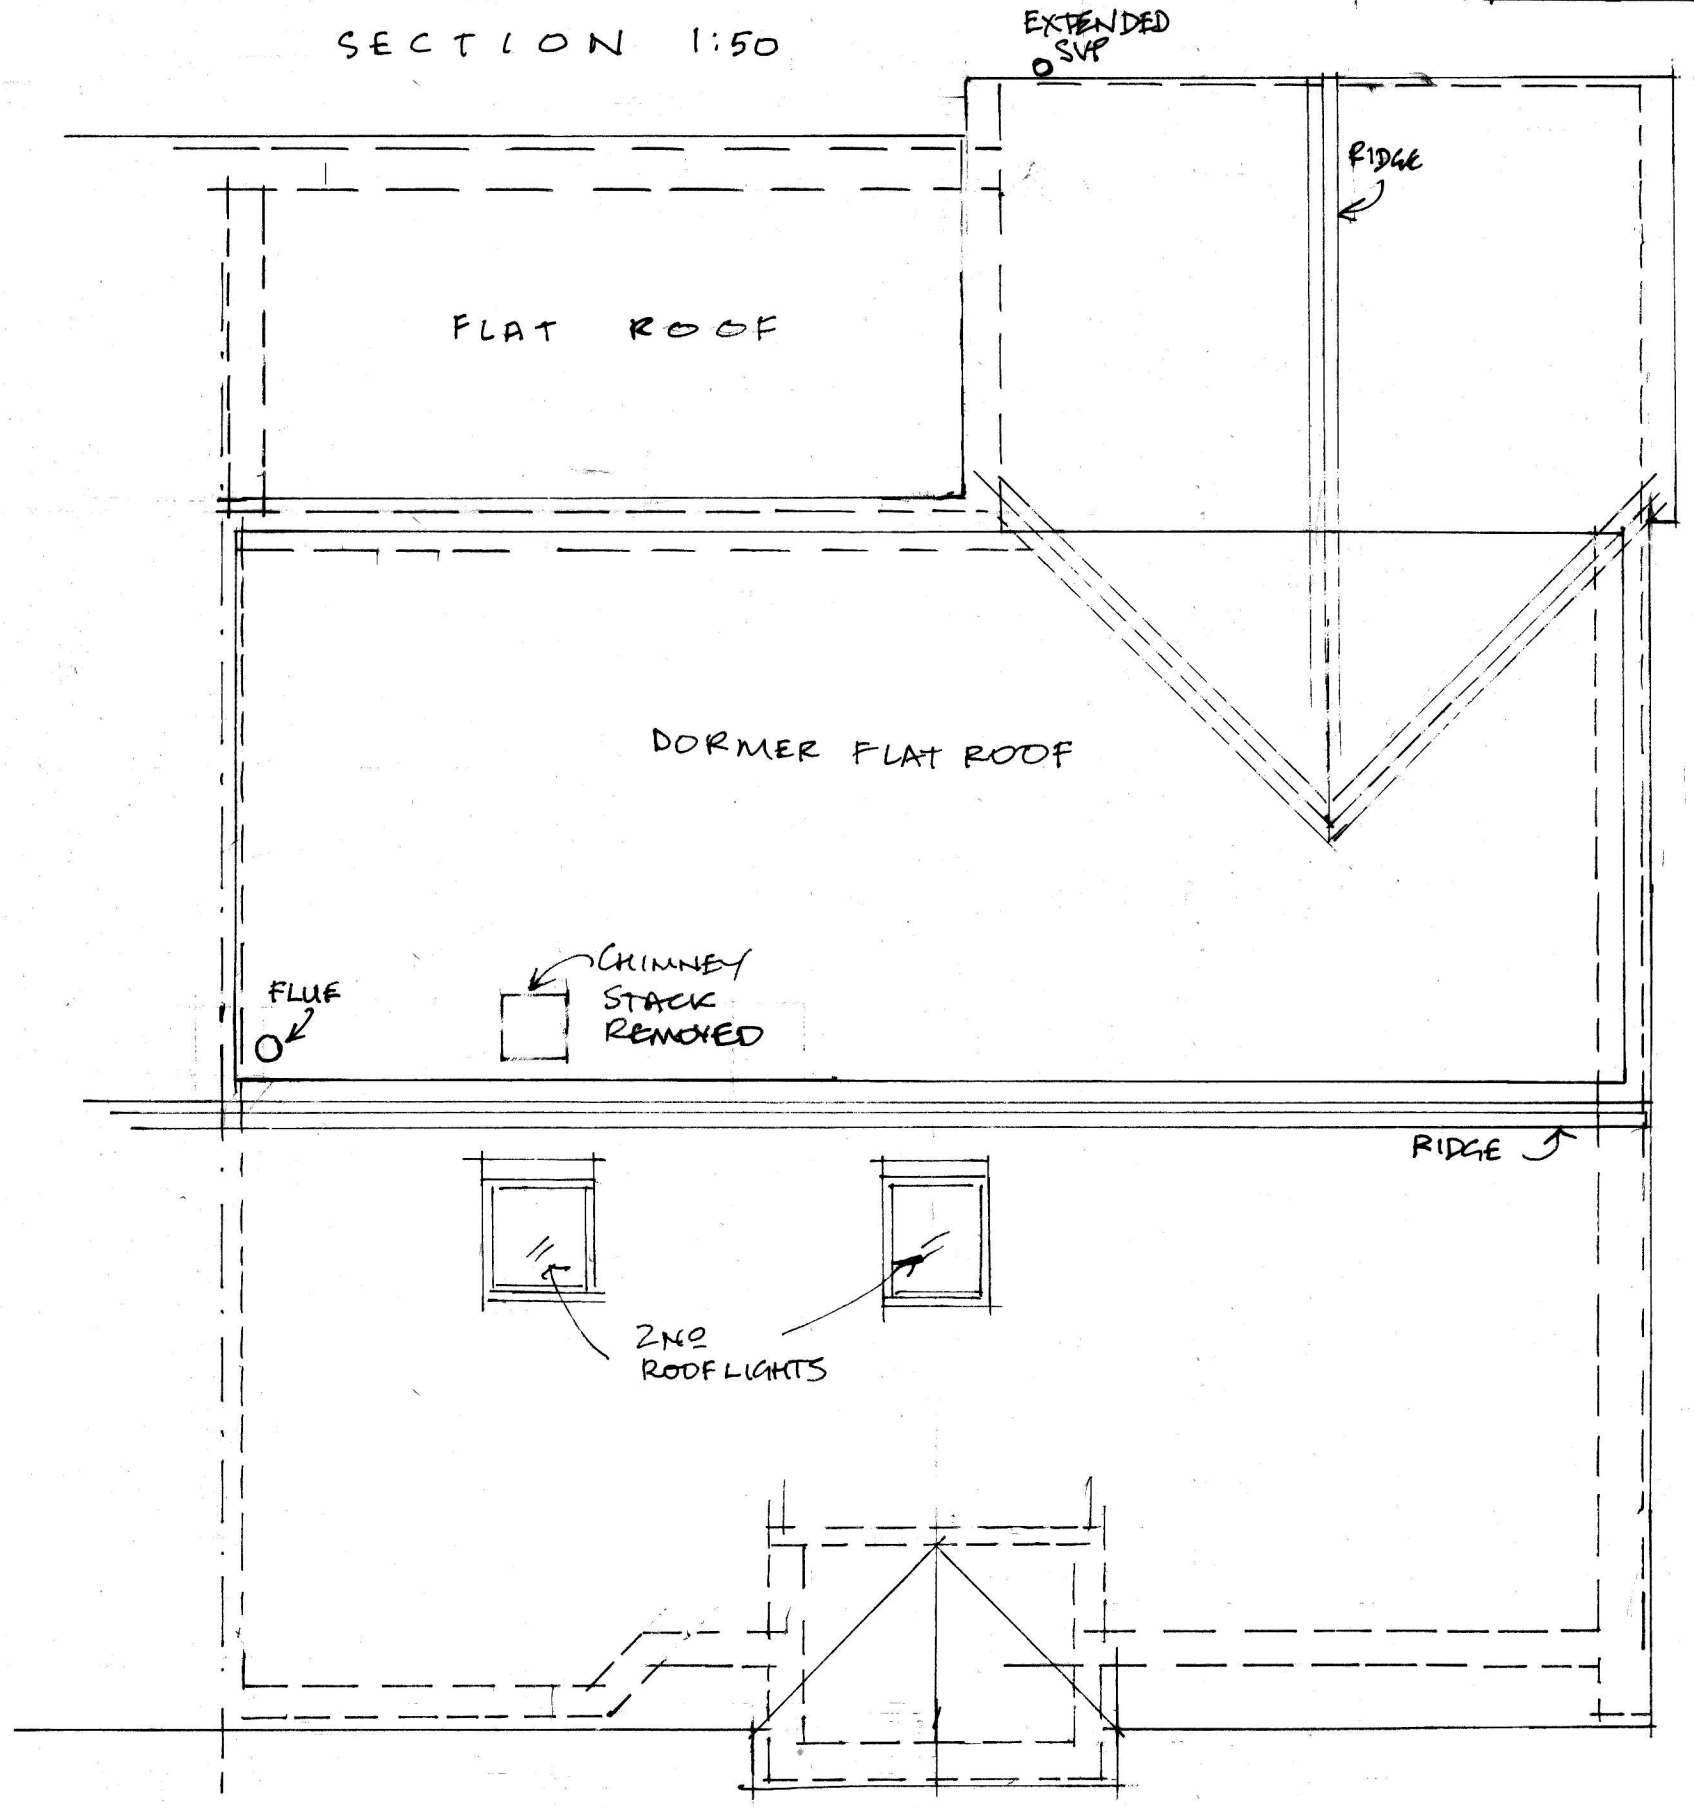

ROOF PLAN

3 WEST HILL GARDENS
PORTISHEAD
PROPOSED LOFT CONVERSION
1:50/1:100 FEB 24

695:02

