



**SZAROWICZ**  
**ARCHITECTS**  
 43 KING WILLIAM WALK GREENWICH SE10 9HU

275 & 277 GREENWICH HIGH RD. SE10 8NB  
 EXISTING & PROPOSED 3RD FLOOR PLANS  
 1:50 on A3 13july21 dwng 5

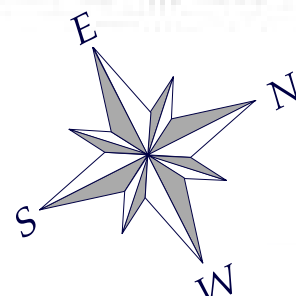

NO CHANGE

W15  
600w x 900h

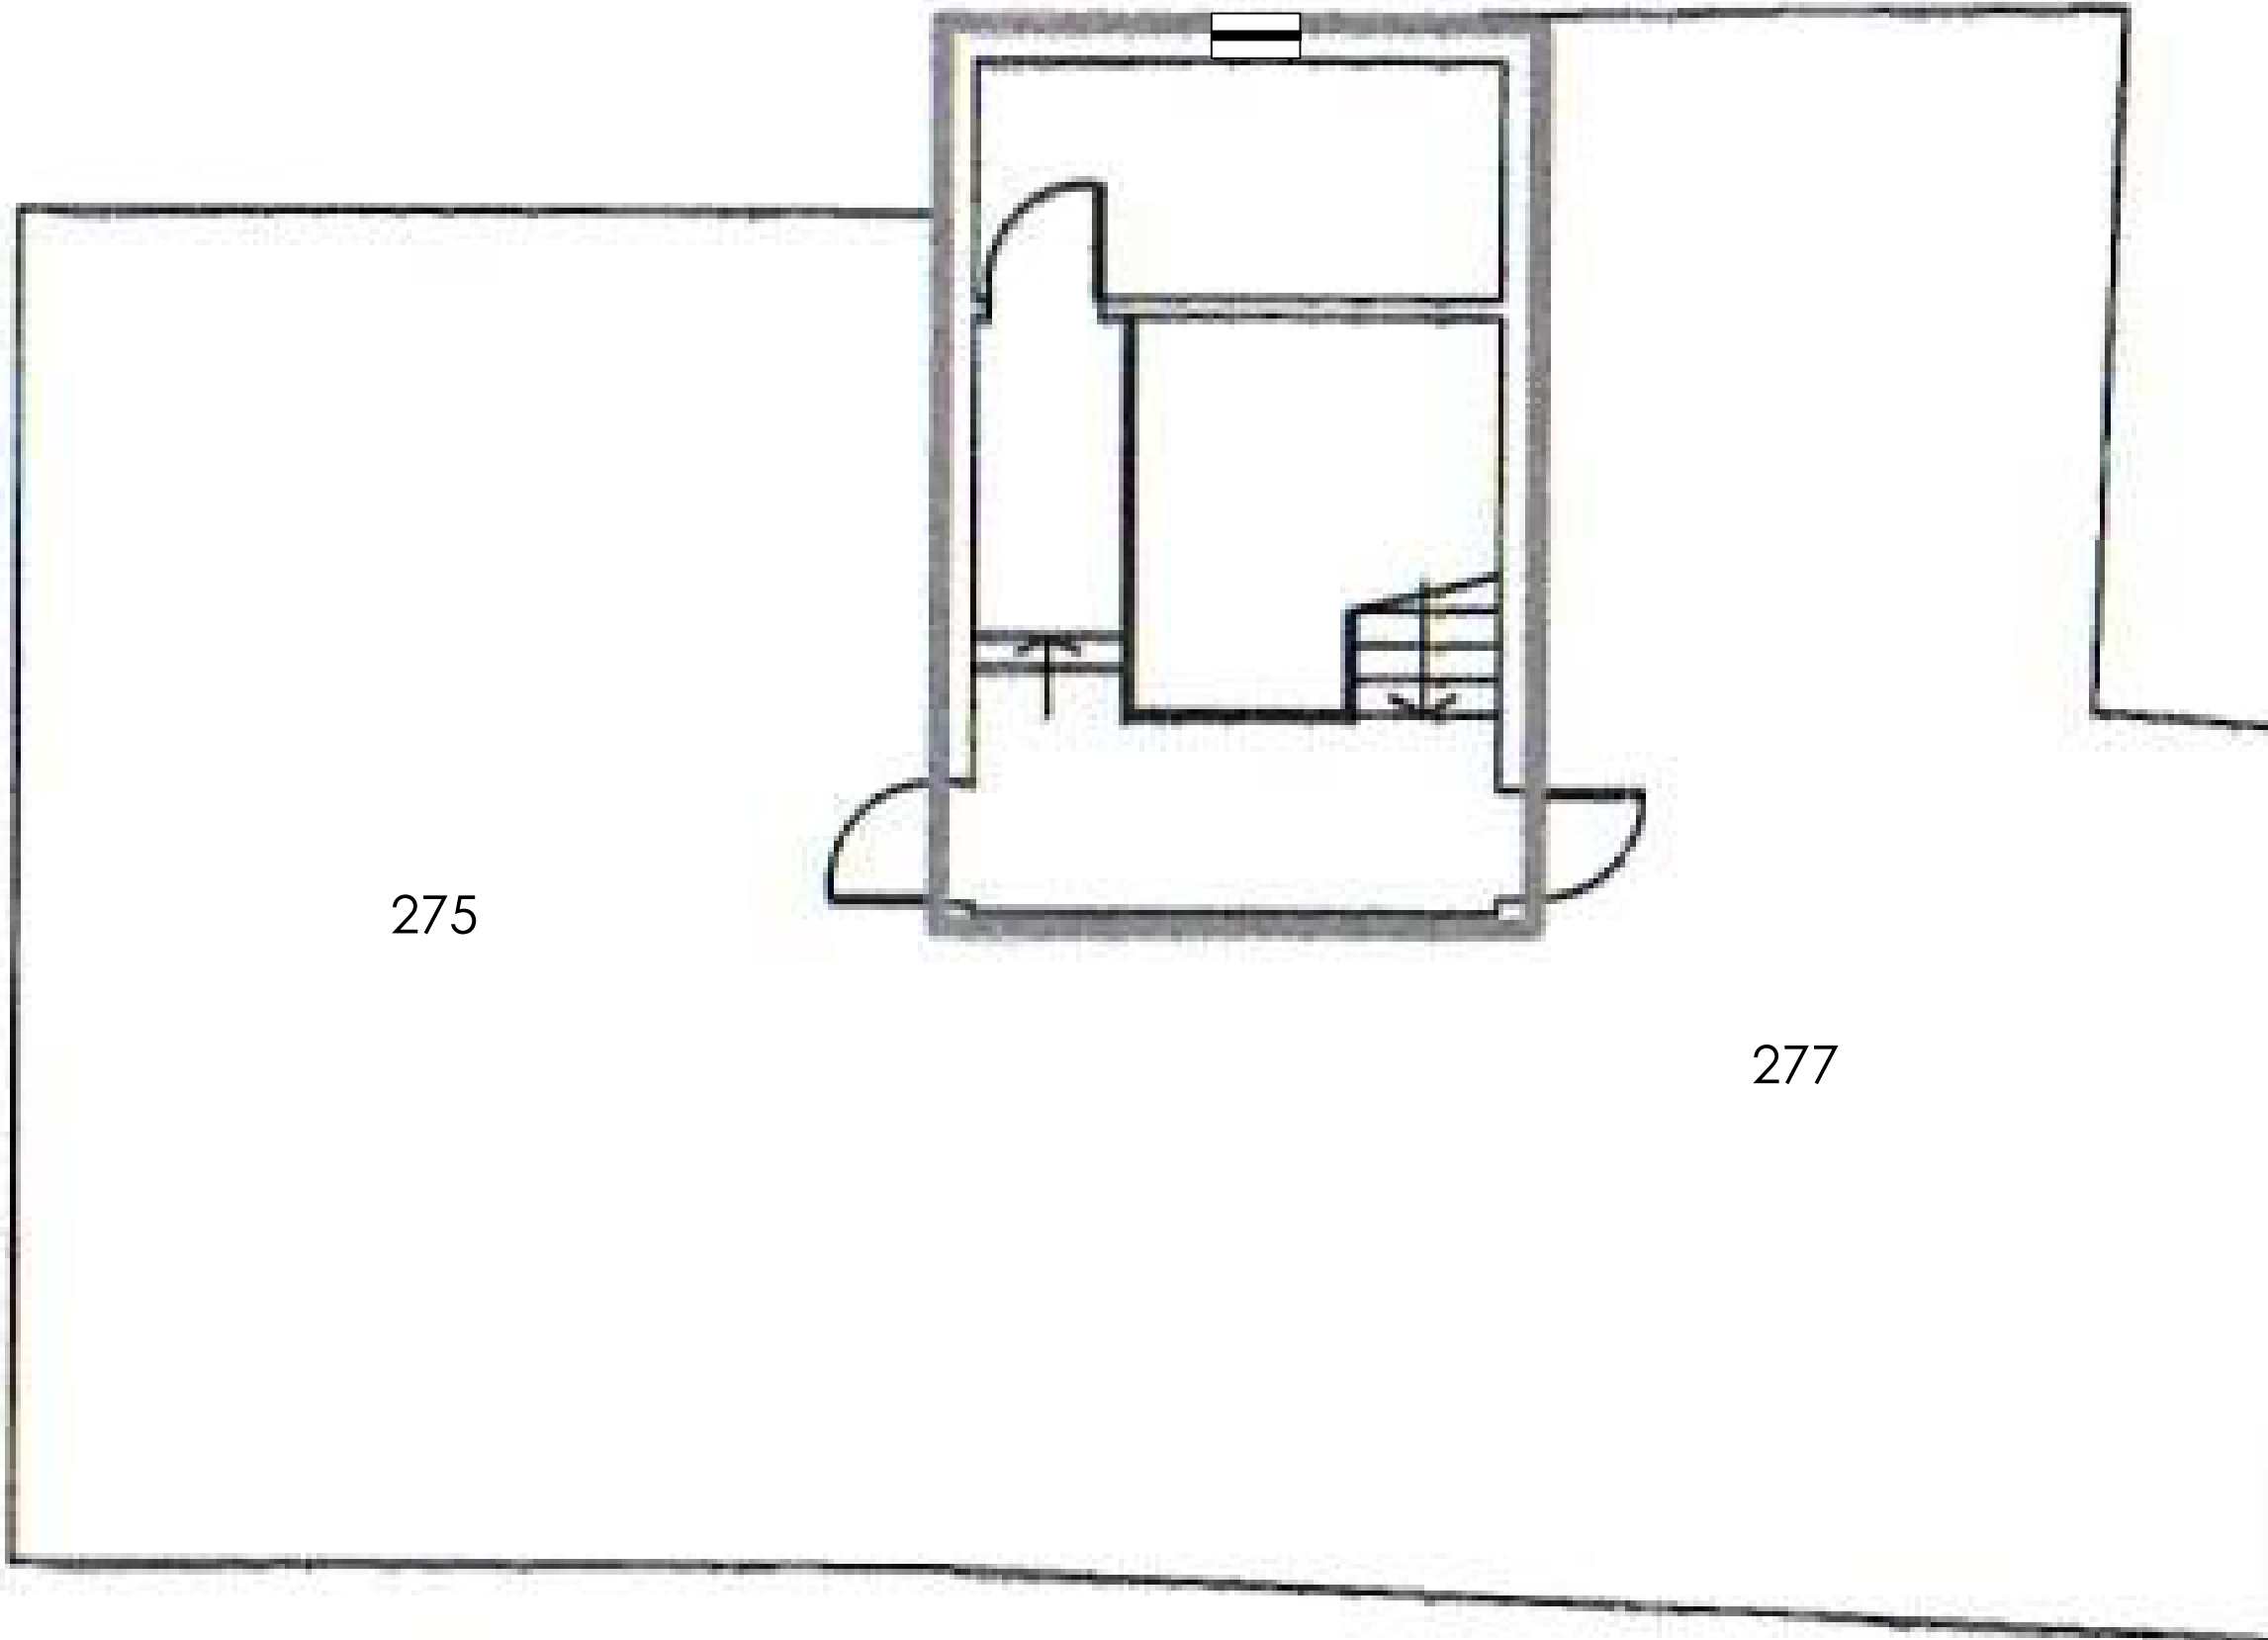


275

277

**SZAROWICZ**  
**ARCHITECTS**  
43 KING WILLIAM WALK GREENWICH SE10 9HU

275 & 277 GREENWICH HIGH RD. SE10 8NB  
EXISTING & PROPOSED 4th FLOOR PLAN  
1:50 on A3 13july21 dwng 12

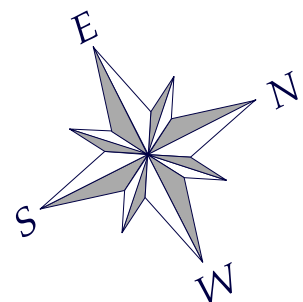

NO CHANGE





**SZAROWICZ**  
**ARCHITECTS**  
43 KING WILLIAM WALK GREENWICH SE10 9HU

275 & 277 GREENWICH HIGH RD. SE10 8NB  
EXISTING & PROPOSED REAR ELEVATION 1  
approx 1:50 on A3 3feb22 dwng 7

CRITTALL WINDOWS changed to aluminium narrow framed powder coated dark grey with the same configuration of casement, fanlight & fixed windows





**SZAROWICZ**  
**ARCHITECTS**  
43 KING WILLIAM WALK GREENWICH SE10 9HU

275 & 277 GREENWICH HIGH RD. SE10 8NB  
EXISTING & PROPOSED REAR ELEVATION 2  
approx 1:50 on A3 3feb22 dwng 8

CRITTALL WINDOWS changed to aluminium narrow framed powder coated dark grey with the same configuration of casement, fanlight & fixed windows






**SZAROWICZ**  
**ARCHITECTS**  
43 KING WILLIAM WALK GREENWICH SE10 9HU


275 & 277 GREENWICH HIGH RD. SE10 8NB  
EXISTING FRONT ELEVATION  
approx 1:50 on A2 27may21 dwng 6

NO CHANGE


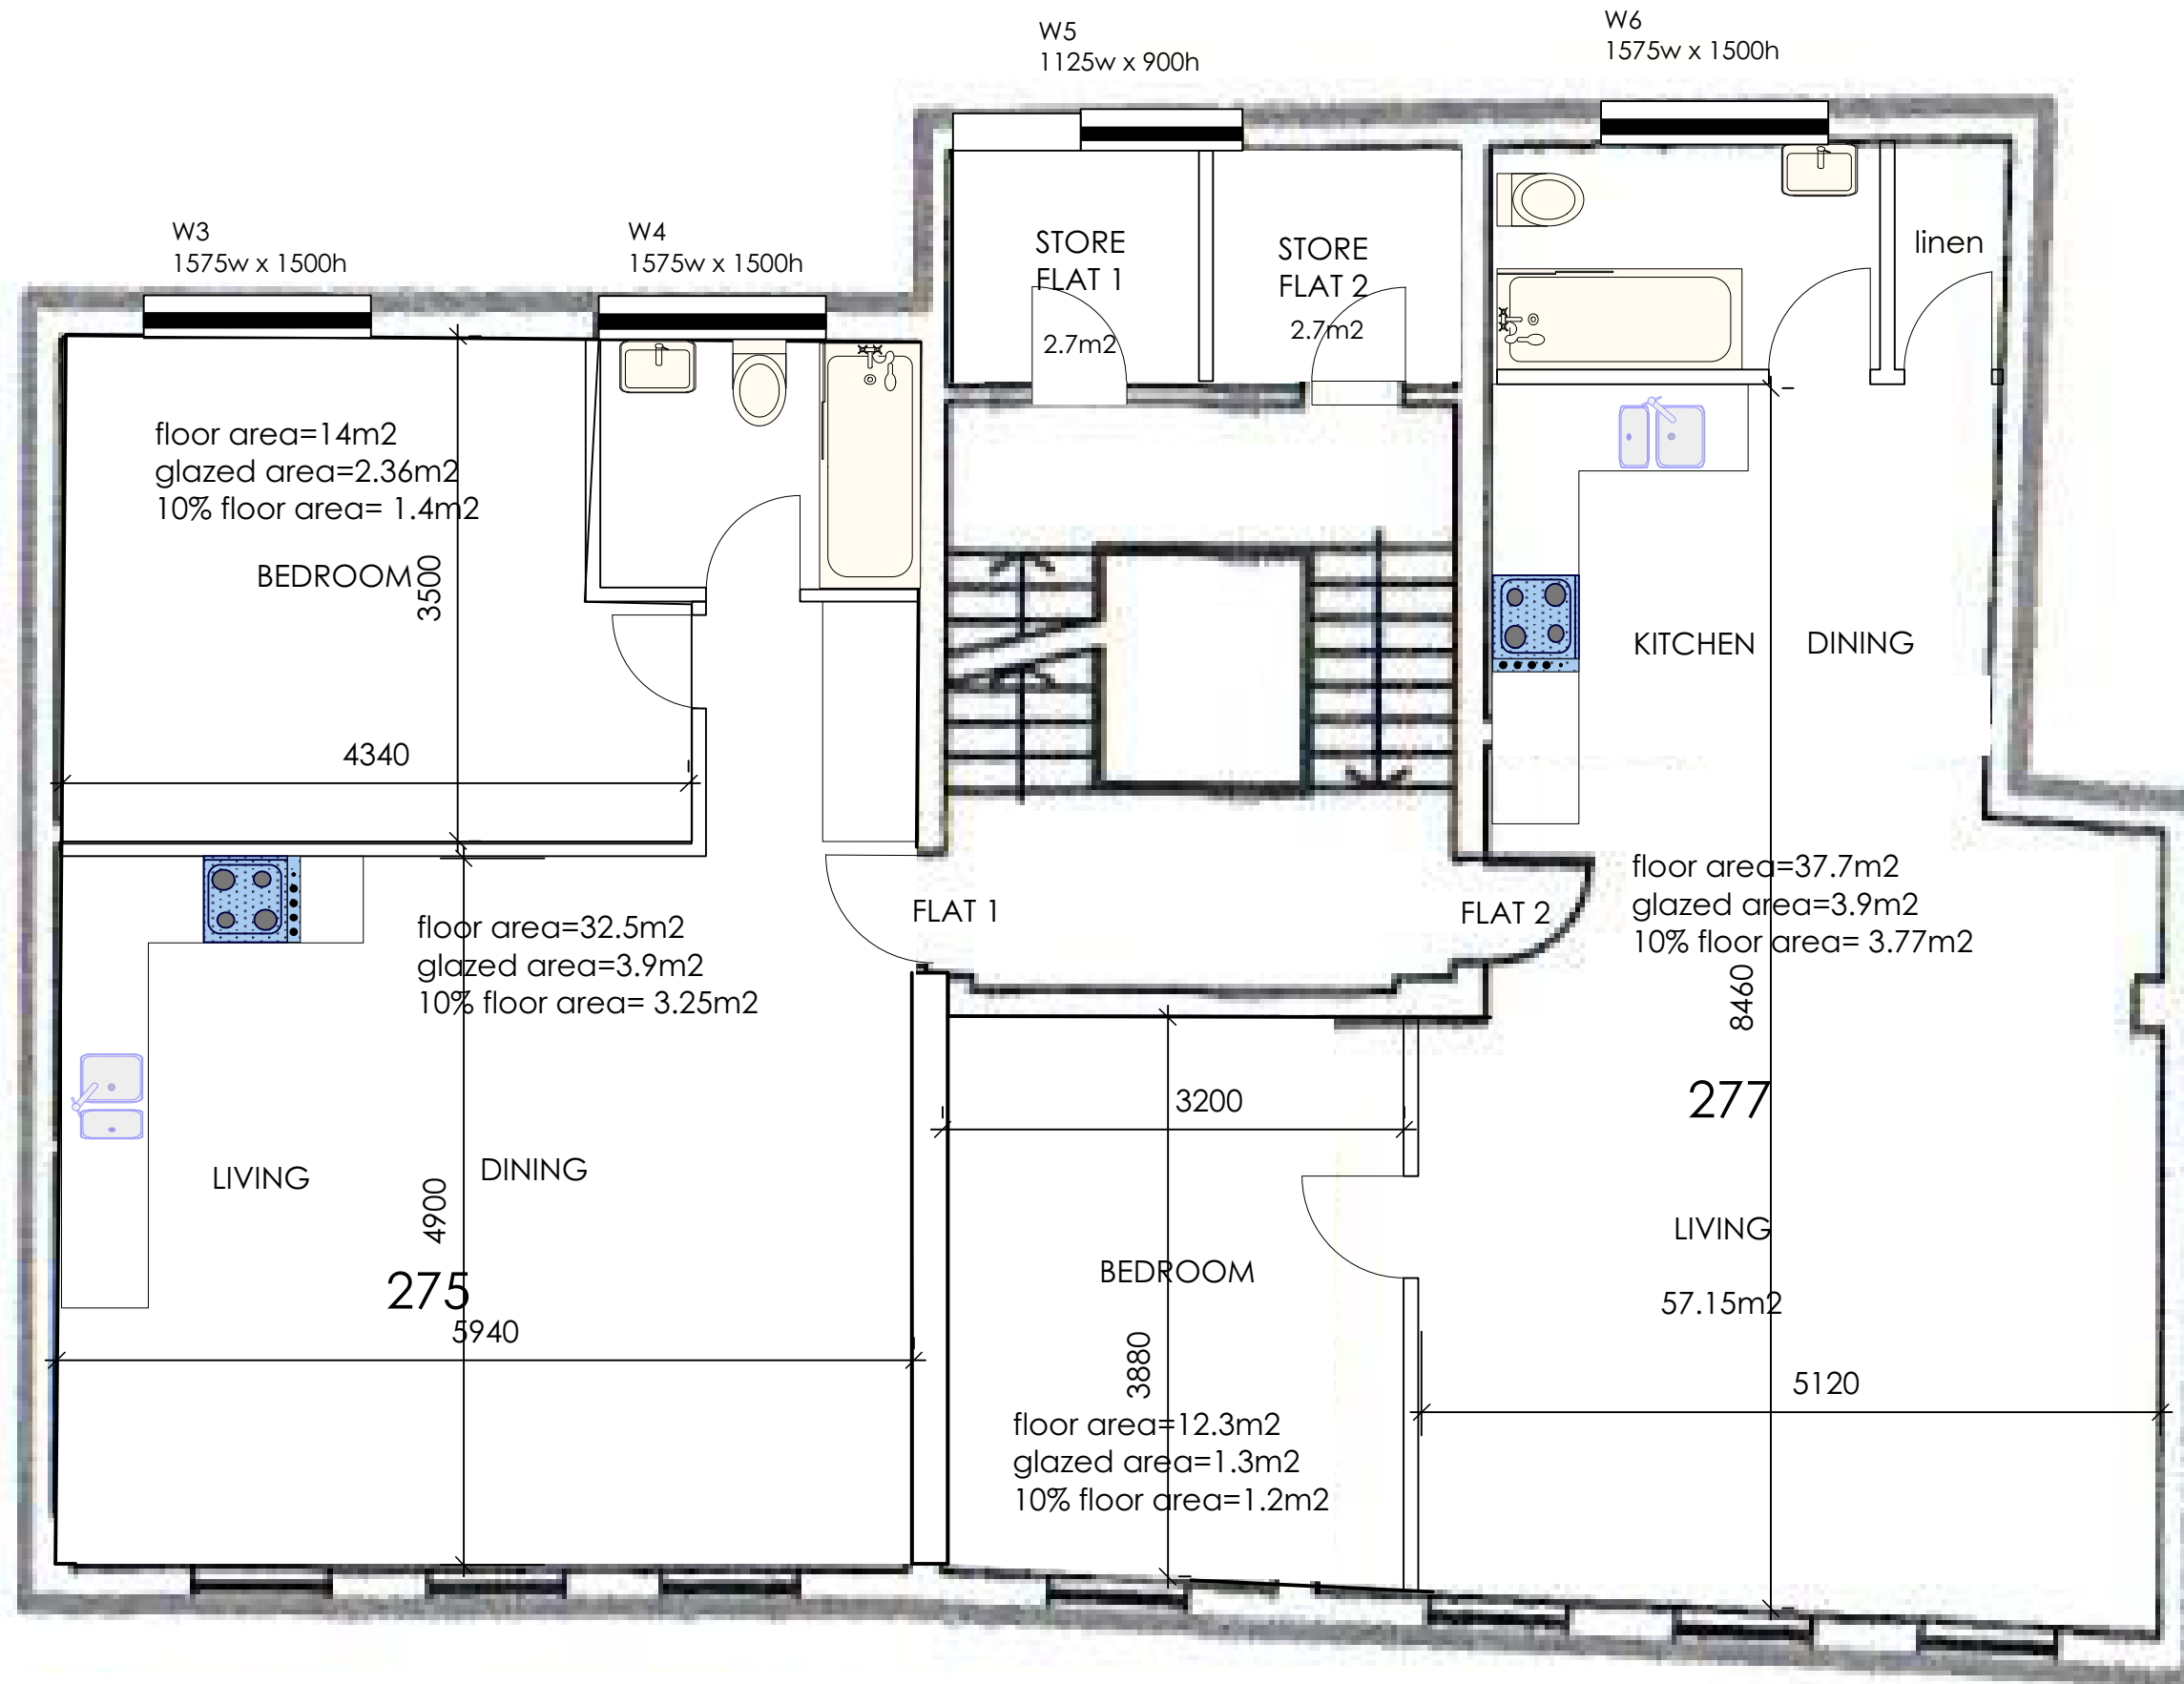


**SZAROWICZ**  
**ARCHITECTS**  
43 KING WILLIAM WALK GREENWICH SE10 9HU

275 & 277 GREENWICH HIGH RD. SE10 8NB  
PROPOSED FIRST FLOOR PLAN  
1:50 on A2 12july21 dwng 10

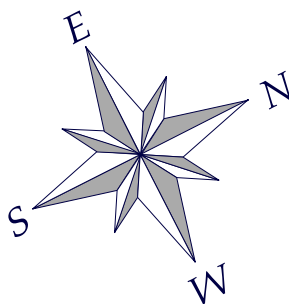



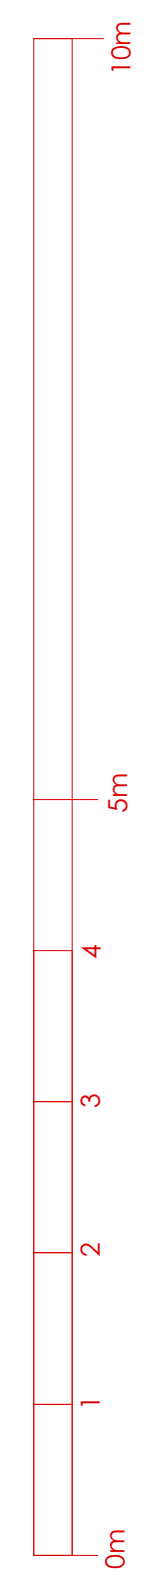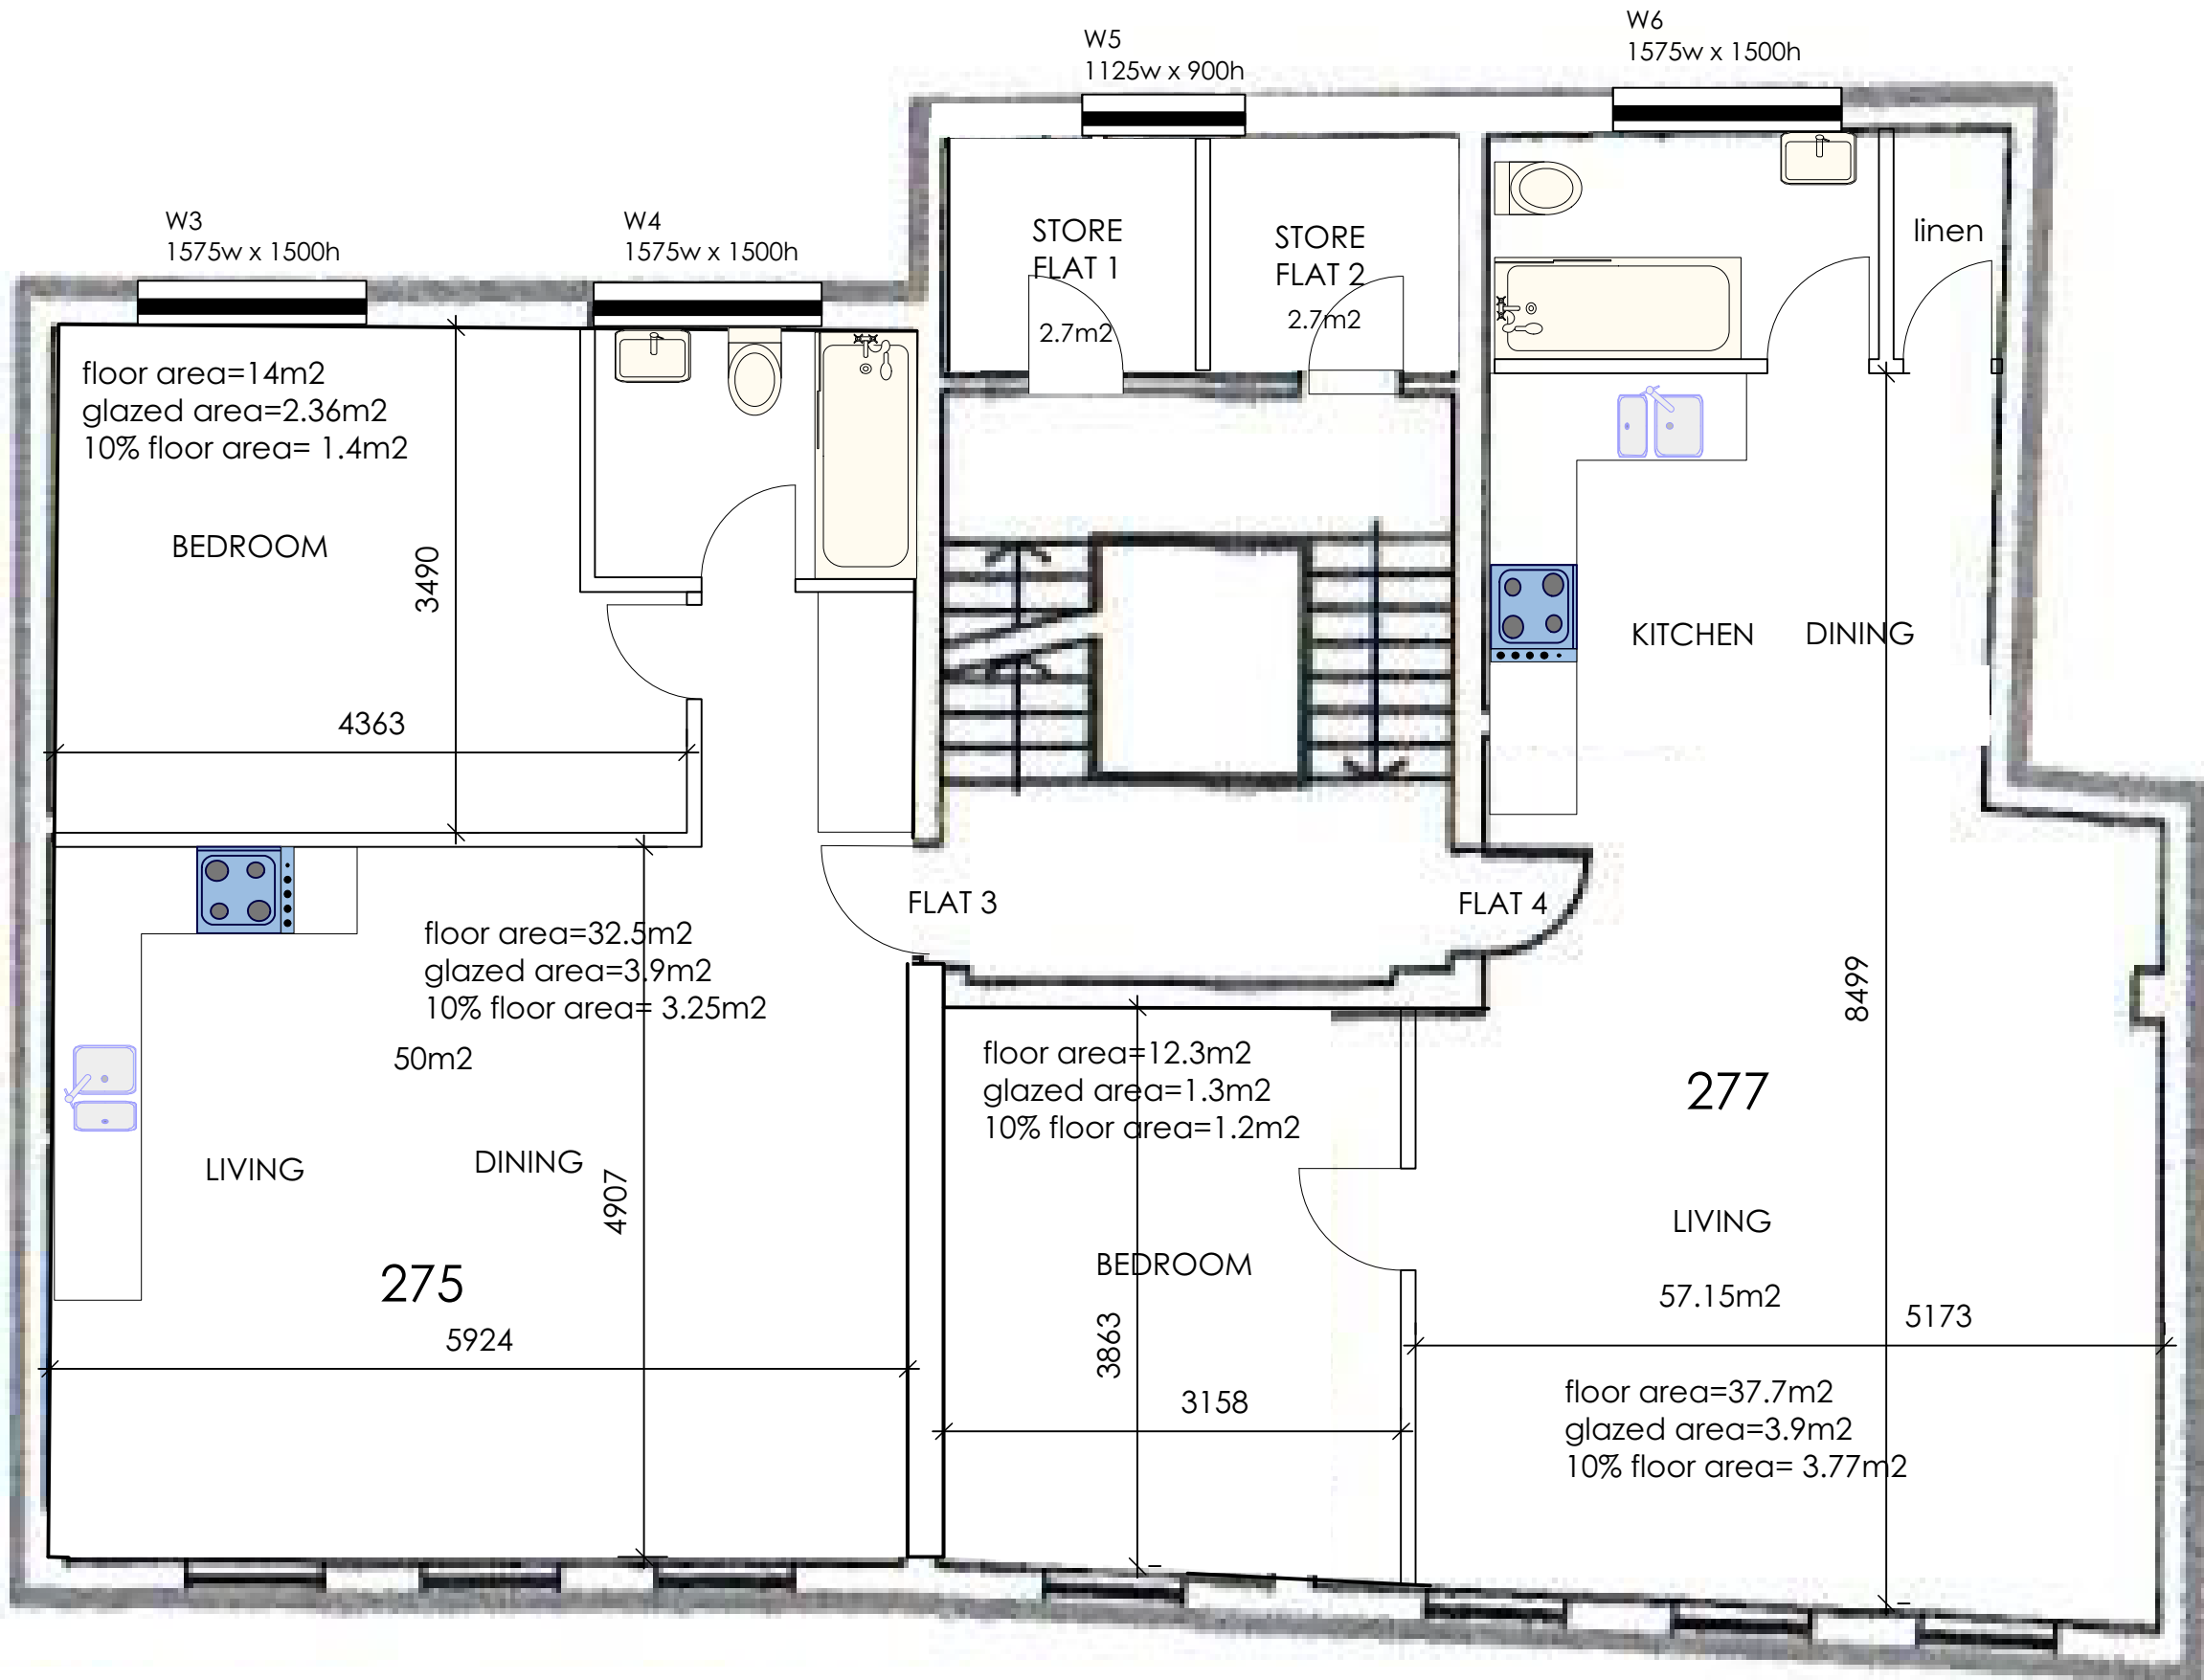

**SZAROWICZ**  
**ARCHITECTS**  
 43 KING WILLIAM WALK GREENWICH SE10 9HU

275 & 277 GREENWICH HIGH RD. SE10 8NB  
 PROPOSED 2ND FLOOR PLAN  
 1:50 on A3 13july21 dwng 11

