



Proposed Door External Elevation  
Scale 1:10

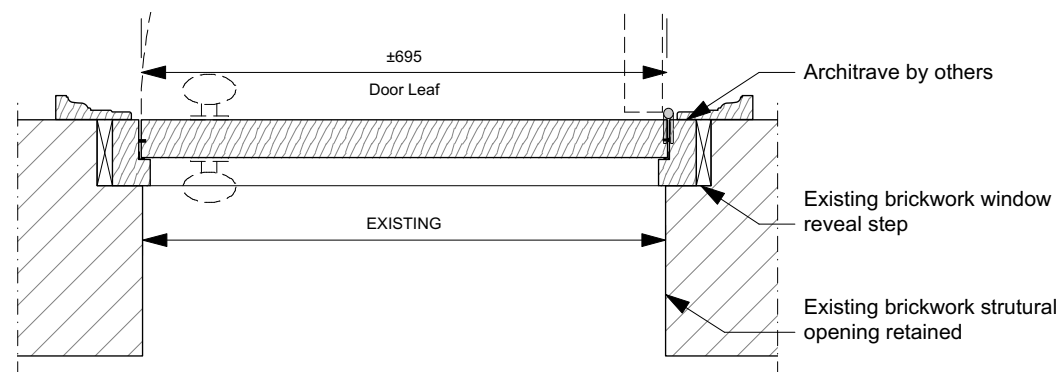

Proposed Door Plan  
Scale 1:10

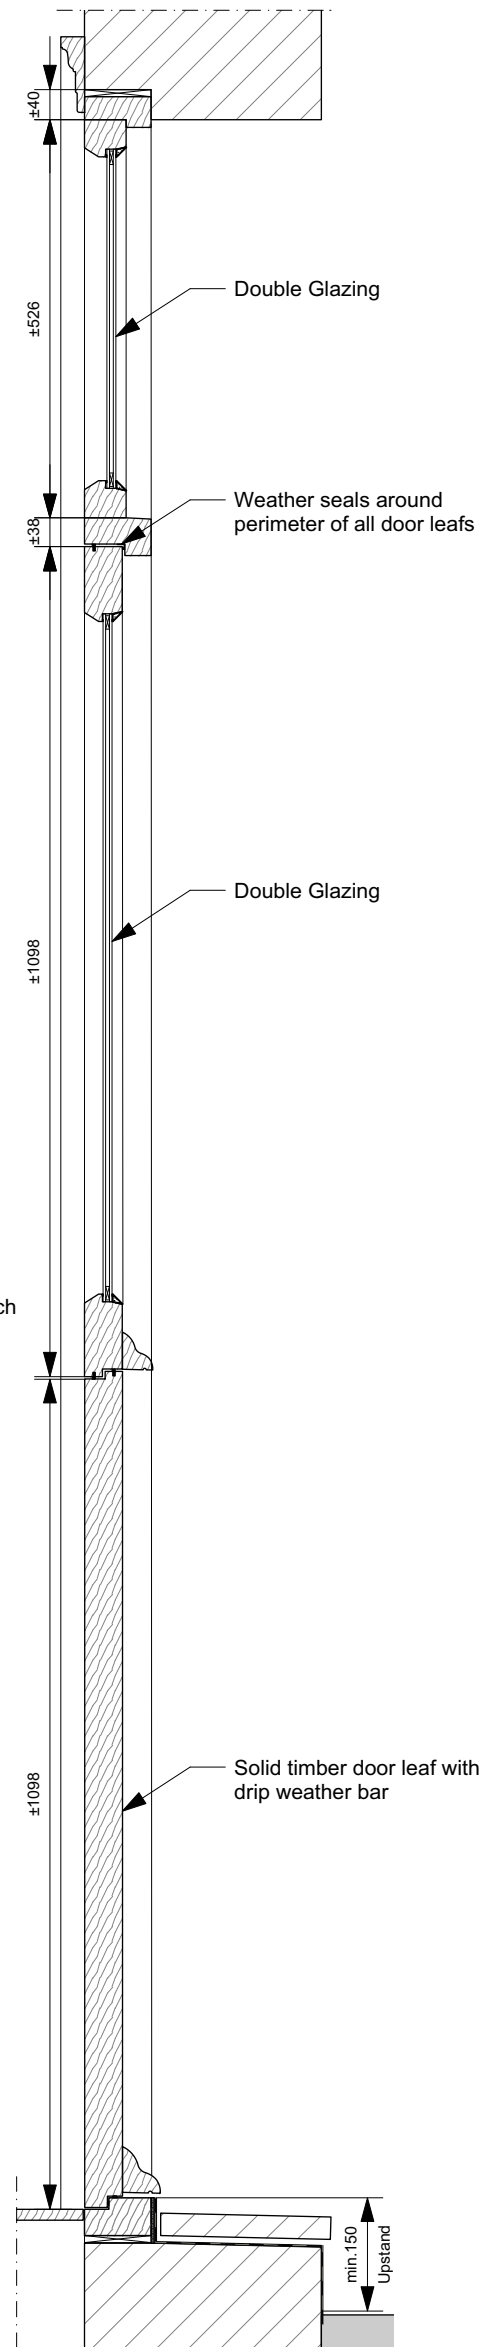


Section A  
Scale 1:10

PLANNING	04.03.24	-
issue:	date:	revision:

Project  
Flat 3 15 Inverton Road

Drawing  
Proposed External Door

Drawing No.  
3INV(10)A10

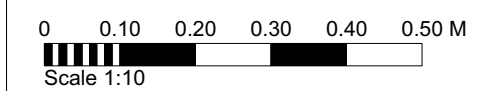

Job No.	Date	Scale
3INV	01.06.23	1:10 @ A4