


Existing Elevation 2  
Scale 1:50

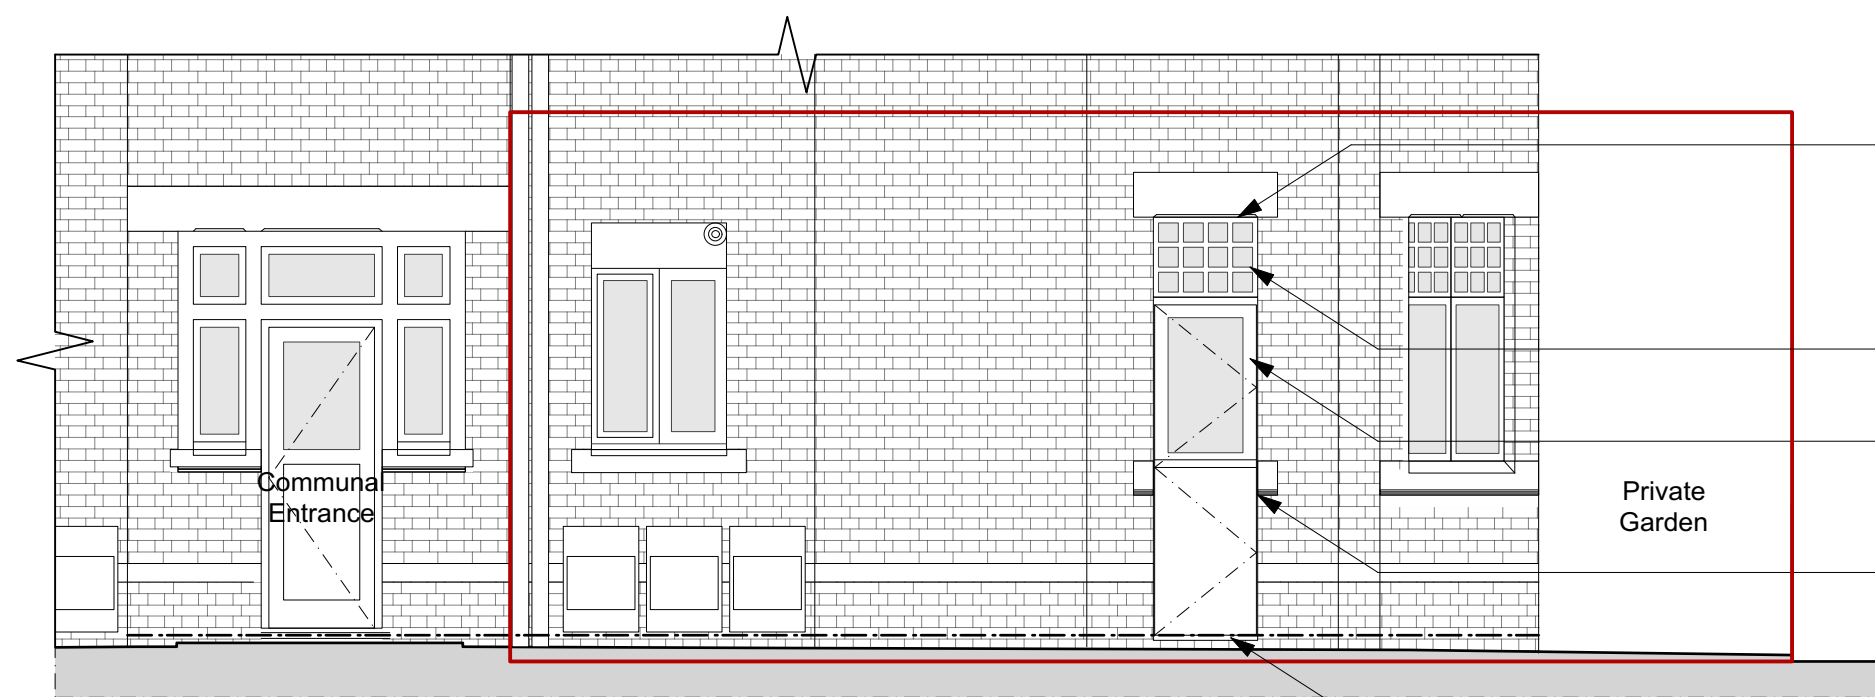

Proposed Elevation 2  
Scale 1:50

- Existing lintel and structural opening retained
- New glazed toplight, with glazing bars to match existing, painted to match existing window frames
- New solid timber door, painted to match existing window frames
- Existing masonry cut to lower window sill and form doorway
- Minimum 150mm threshold waterproofed upstand

PLANNING	04.03.24	-
issue:	date:	revision:

Project  
Flat 3 15 Inverton Road

Drawing  
Elevation 1

Drawing No.  
3INV(10)A03

