

## FASCIA SIGN - 290 LOGO (Qty 01)

Formed aluminium fascia sign with 30mm returns finished Matt blue (RAL 5022). Individual 35mm builtup embedded LED acrylic letters. Face illumination in corresponding colour. Dimmer switch fitted to enable the letters to be dimmed by 25% as agreed level. 'Logo' face as perspex 440 Red acrylic with returns finished to match PMS 032c. 'nationwide' to be opal acrylic faces with returns finished white.

Panel secured with fixing rails to suit. LEDs at static 250cd/m2.

Size: As Shown


Scale: 1:20 @ A1

## 290 logo

Projection size	400mm <i>&lt;750mm</i> 500mm <i>751 - 854mm</i>
Fascia face height	500 - 854mm
Fascia width >6000mm	01no logo
Minimum Fascia width	3190mm



## Section through - 1:5

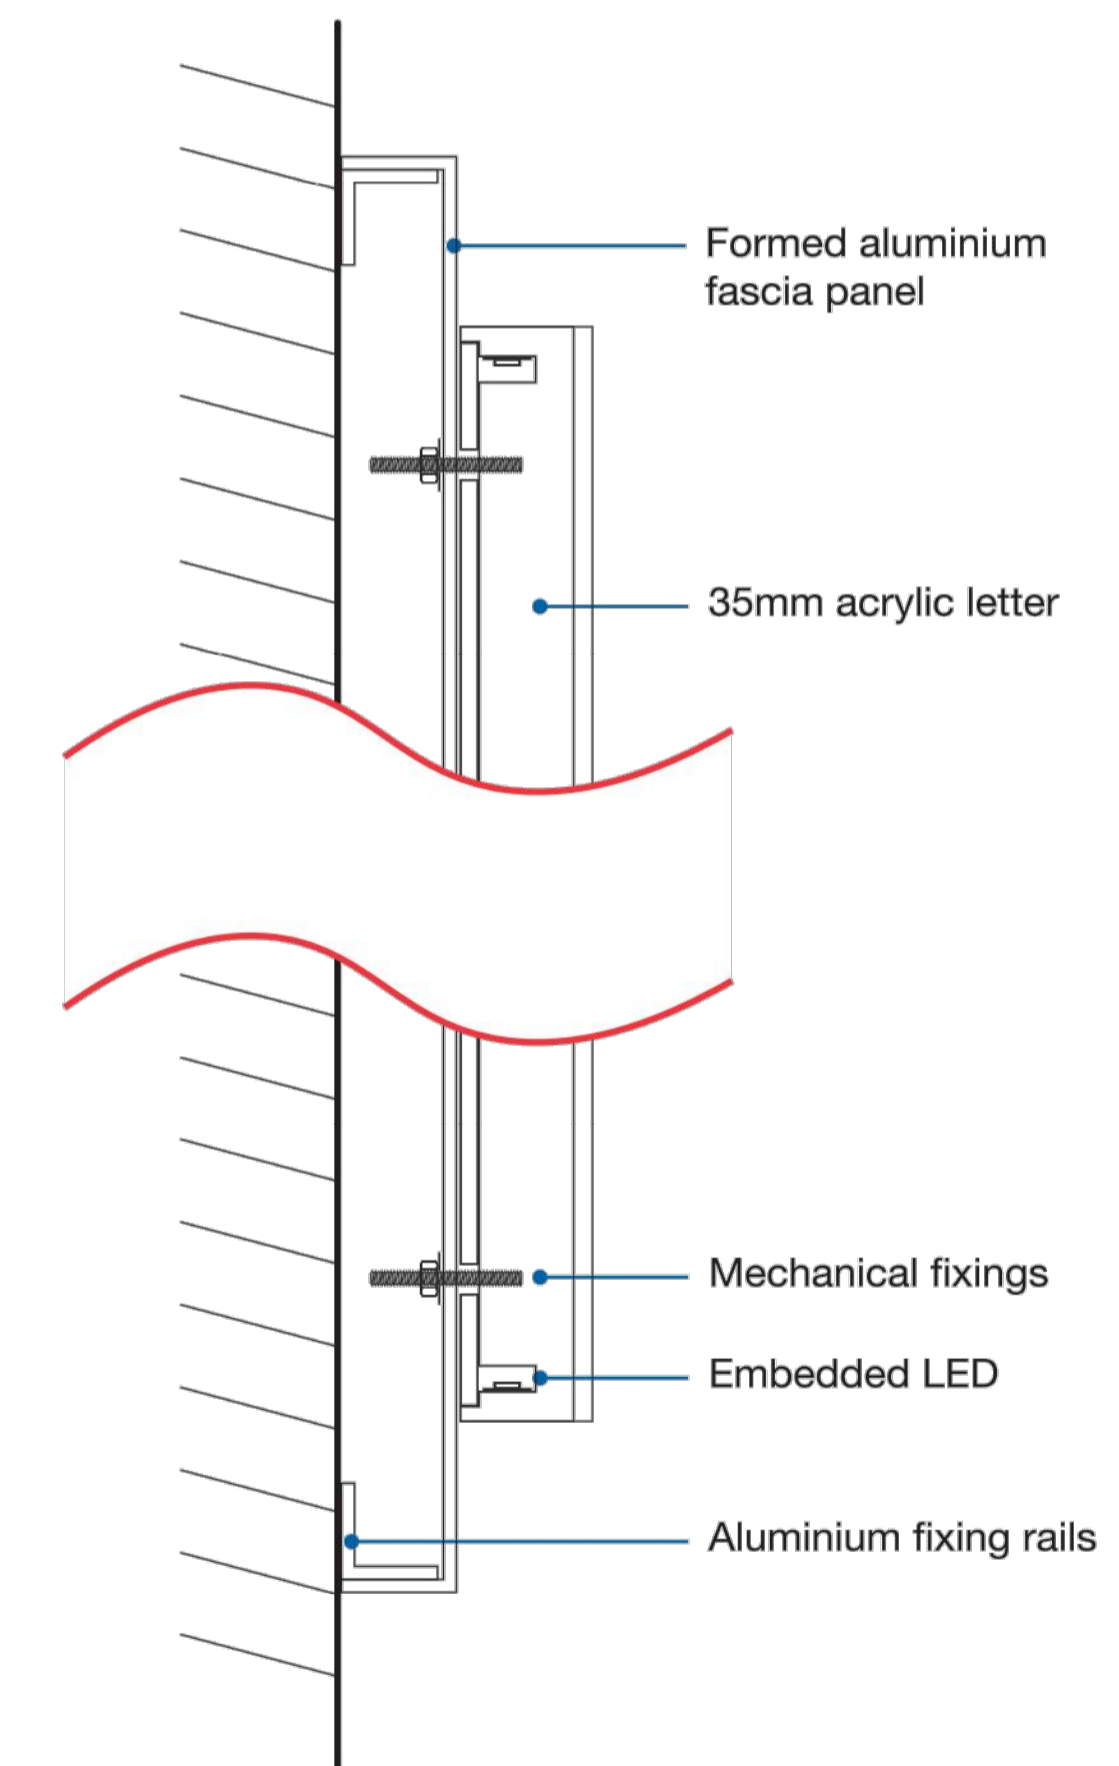

Scale - metres

REVISIONS	LETTER	DESCRIPTION	DATE
#	#		#
#	#		#
#	#		#

**ISG**  
ISG  
Boleyn House,  
St Augustines  
Business Park,  
Whitstable  
Kent CT5 2QJ

© This drawing remains the Copyright of Four Architecture and Design and may not be reproduced in whole or in any part without prior written permission.  
NOTE:  
All proprietary goods and materials are to be fitted in accordance with manufacturer's instructions. Codes of Practice and British Standards. All dimensions to be verified by the Contractor on site. Do not scale drawings, work to figured dimensions only.  
ALL REFERENCES SHOULD BE READ IN CONJUNCTION WITH THE MOST CURRENT NATIONWIDE DESIGN GUIDES.



BLAIRGOWRIE (0969)  
Brand Update

BRANCH NAME & PREFIX: BLAIRGOWRIE 13-15 Leslie Street, Blairgowrie, PH10 6AH		DRAWING TYPE: PROPOSED SPECIFICATION SHEET	
SCALE @ A1:	SCALE @ A3:	DATE DRAWN: 04.03.2024	STATUS: PROPOSED
DRAWN BY: MK	CHECKED BY & DATE: JNA	JOB REF:	PROPERTY LOCATION CODE: BL04
			DRAWING REF NO: PR.00.09
			REV. /