


### BLOCK PLAN 1:500

Revision notes:		
Rev:	Date:	Notes:
A	March 24	Listed Building Consent and Planning application

Do not scale from drawing, except for planning purposes.  
 Read in conjunction with specification & engineer's details.  
 Dimensions are approximate and are to be checked on site. If in doubt ASK.

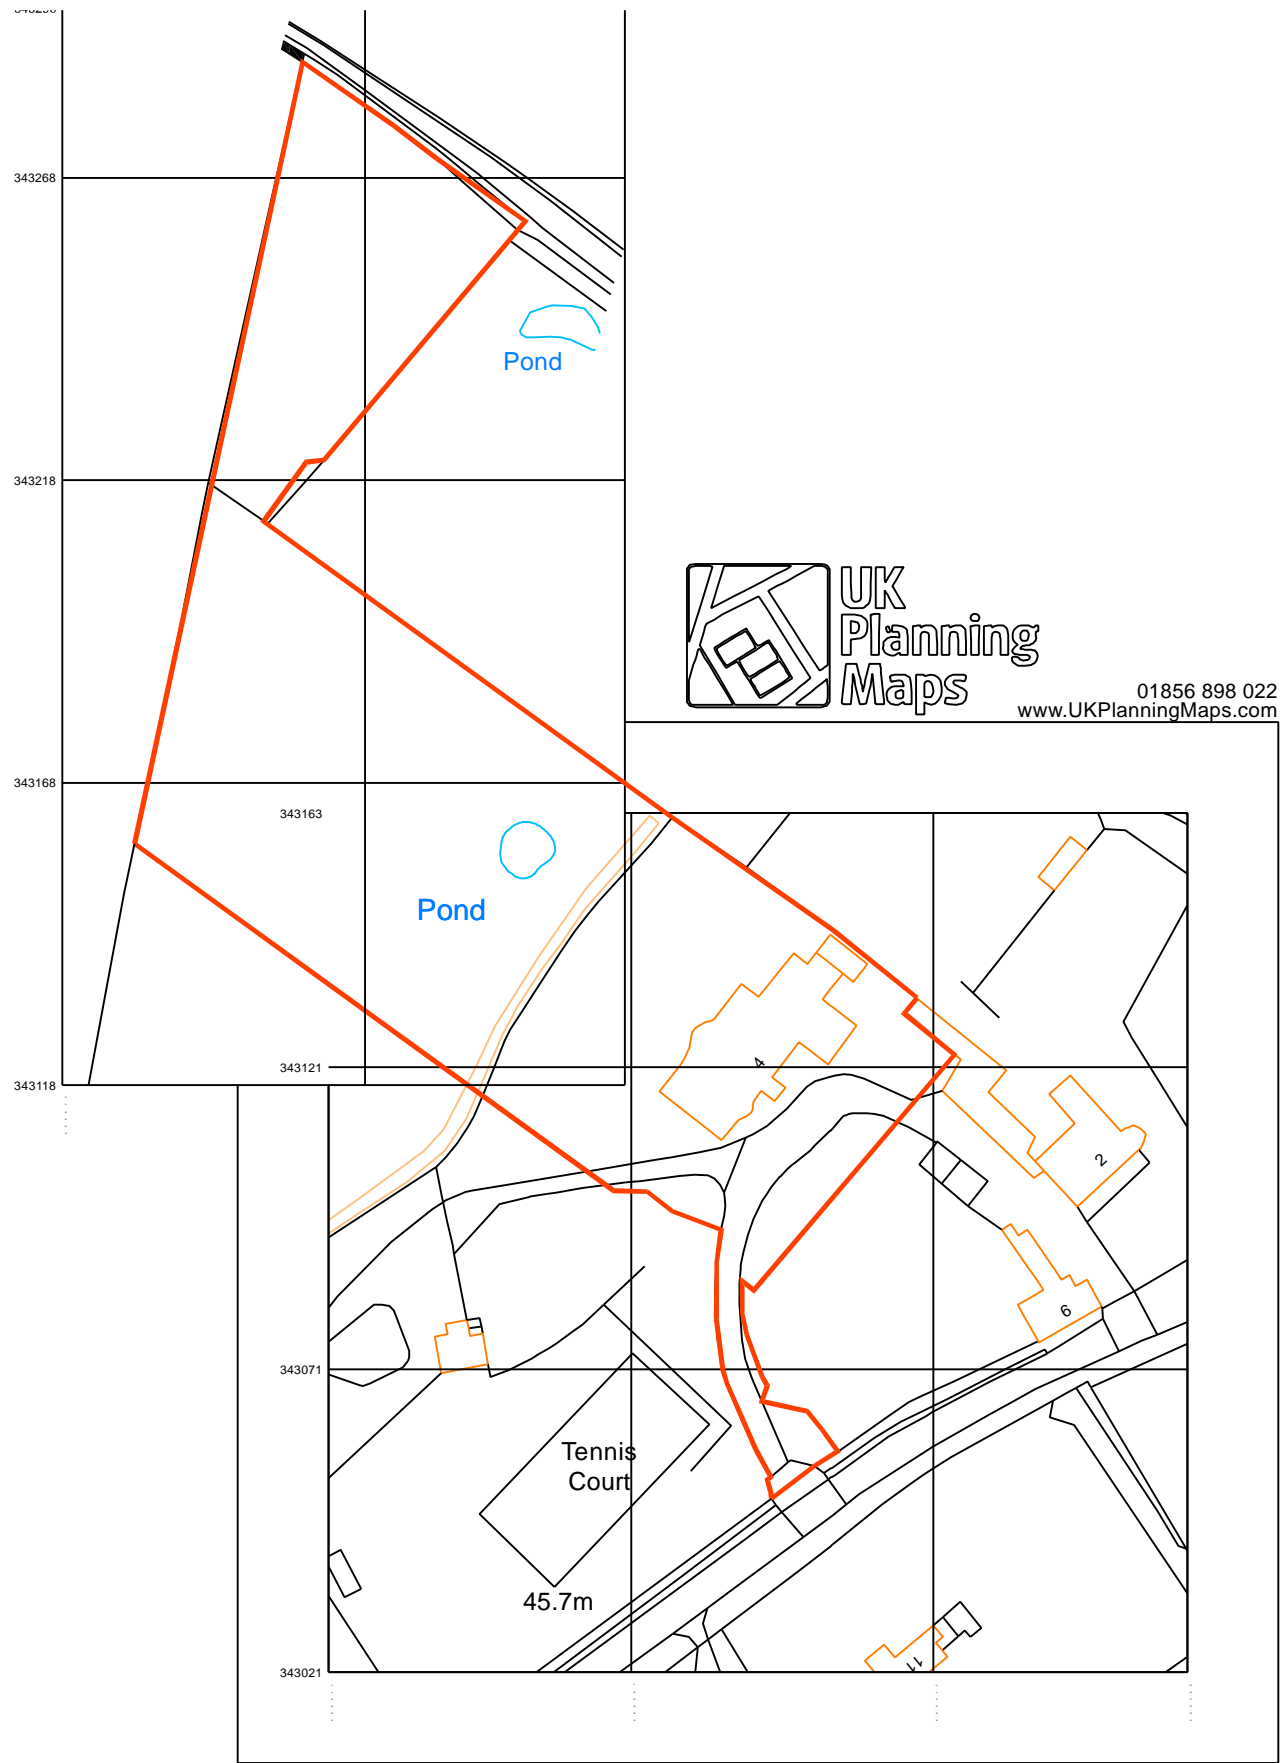

01856 898 022  
 www.UKPlanningMaps.com



Produced on 28 February 2024 from the Ordnance Survey National Geographic Database and incorporating surveyed revision available at this date.  
 This map shows the area bounded by 468917 343021,469059 343021,469059 343163,468917 343163,468917 343021  
 Crown copyright and database rights 2024 OS 100054135. Supplied by copla ltd trading as UKPlanningMaps.com a licensed Ordnance Survey partner (OS 100054135).  
 Data licence expires 28 February 2025. Unique plan reference: v2e/1066002/1435731



### SITE LOCATION PLAN 1:1250

<b>Project:</b> 4, Kirk Hill East Bridgford - new portico	<b>Date:</b> February 2024	<p>info@havenarchitecture.co.uk</p>
<b>Drawing Title:</b> Site and Block Plans	<b>Scale @ A2:</b> 1:500, 1:1250	
<b>Scale @ A2:</b> 1:500, 1:1250	<b>Drq No:</b> 727.03RevA	