



General Notes
 1. All dimensions to be checked on site
 2. Unless otherwise stated dimensions are in millimetres
 3. Drawings to be read in conjunction with all other project drawings
 4. Copyright Barefoot Architects Ltd.


Scale 1:100
 0 1 2 3 metres

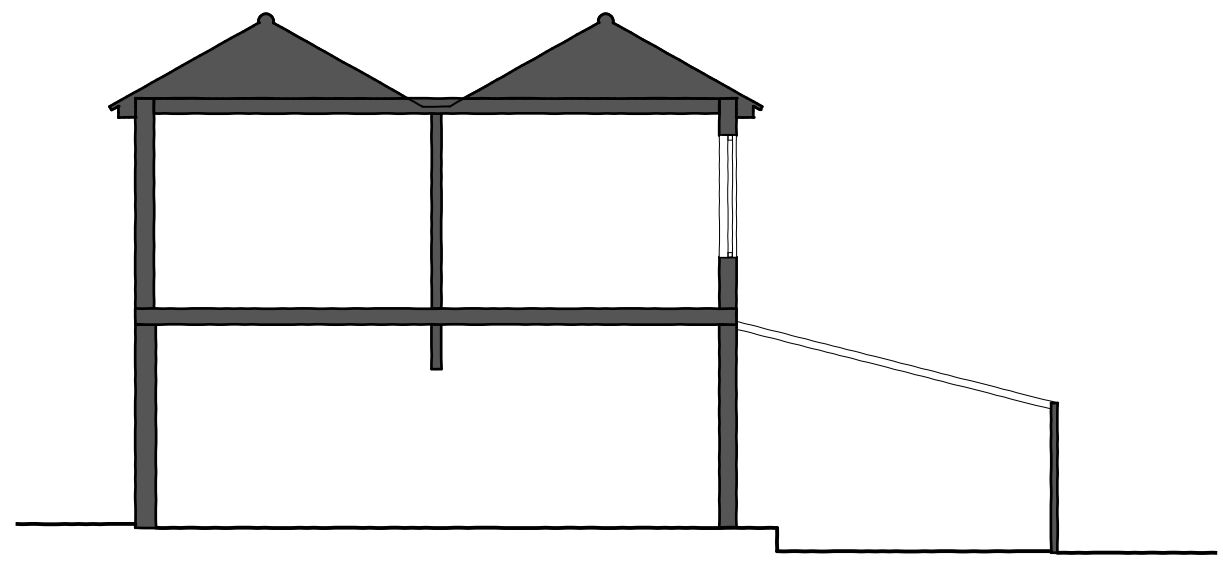

Existing Section A-A

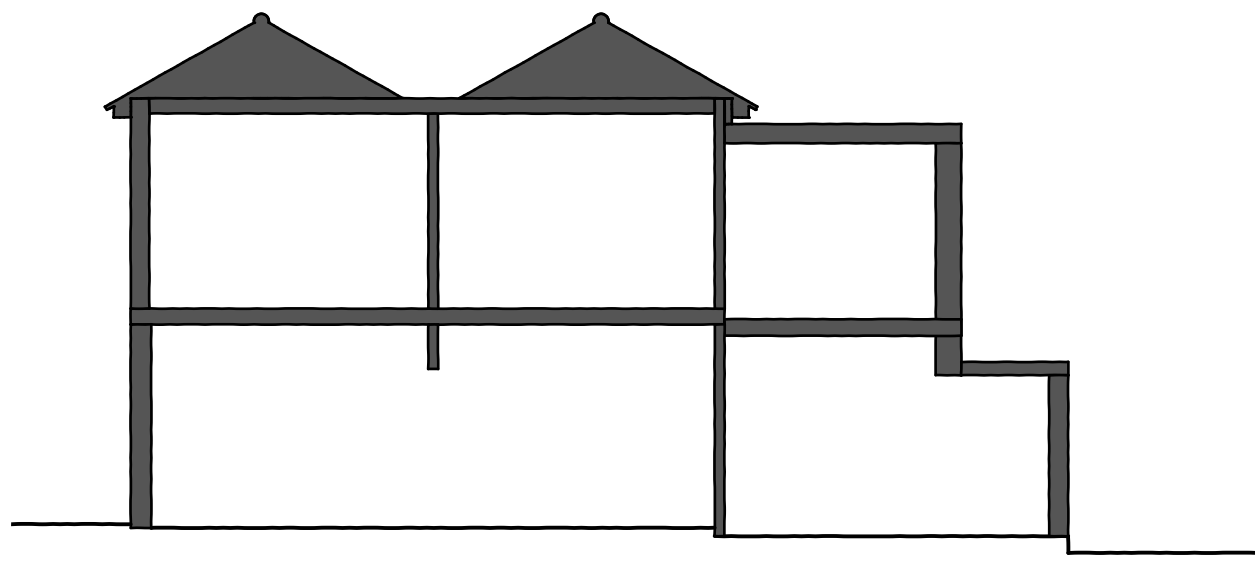

Existing Section B-B

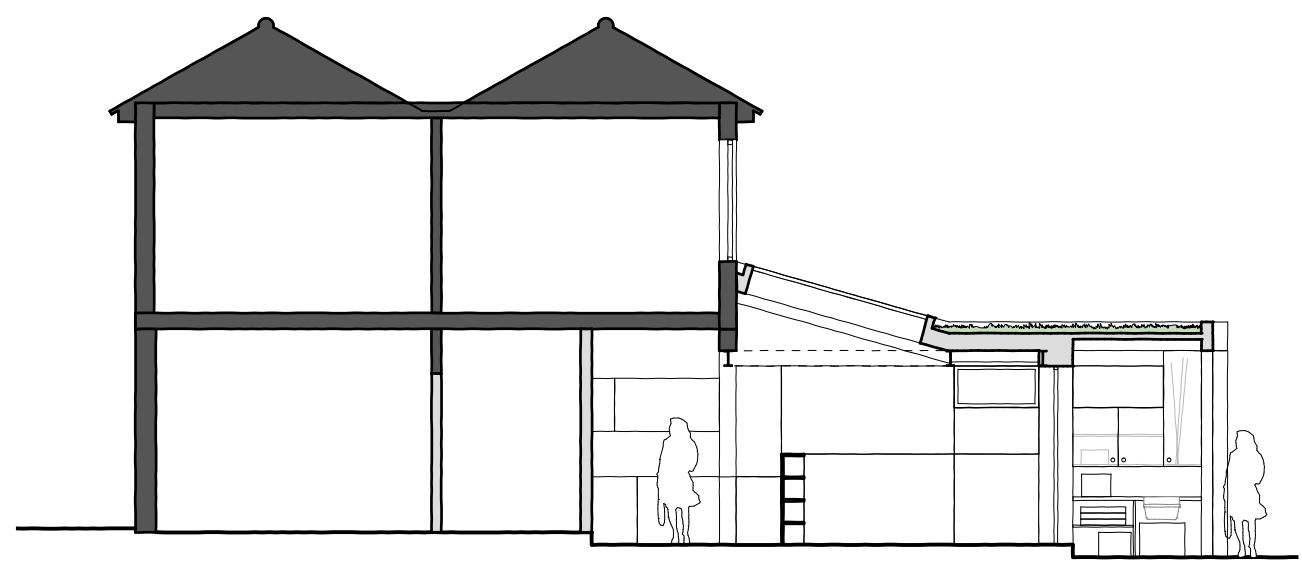

Proposed Section A-A



Proposed Section B-B

PLANNING ISSUE

A	08/03/24	Scale bar added / Scale updated
---	----------	---------------------------------

No.	Date	Issue Notes
-----	------	-------------

barefoot architects
 a: Unit 5.2 Paintworks
 Bristol BS4 3EH
 e: info@barefootarchitects.co.uk
 t: 0117 9070 971

Project
 20 Melbourne Road

Job No. **2323**

Drawing Title
Existing and Proposed Sections

Drawn By	Date
KH	29/02/2024

Scale **1:100@A3**

Drawing No.	Revision
-------------	----------

2323-P-040