


General Notes
 1. All dimensions to be checked on site
 2. Unless otherwise stated dimensions are in millimetres
 3. Drawings to be read in conjunction with all other project drawings
 4. Copyright Barefoot Architects Ltd.

Scale 1:50
 0 0.5 1 1.5 metres

PLANNING ISSUE

depth of party wall estimated (not surveyed)

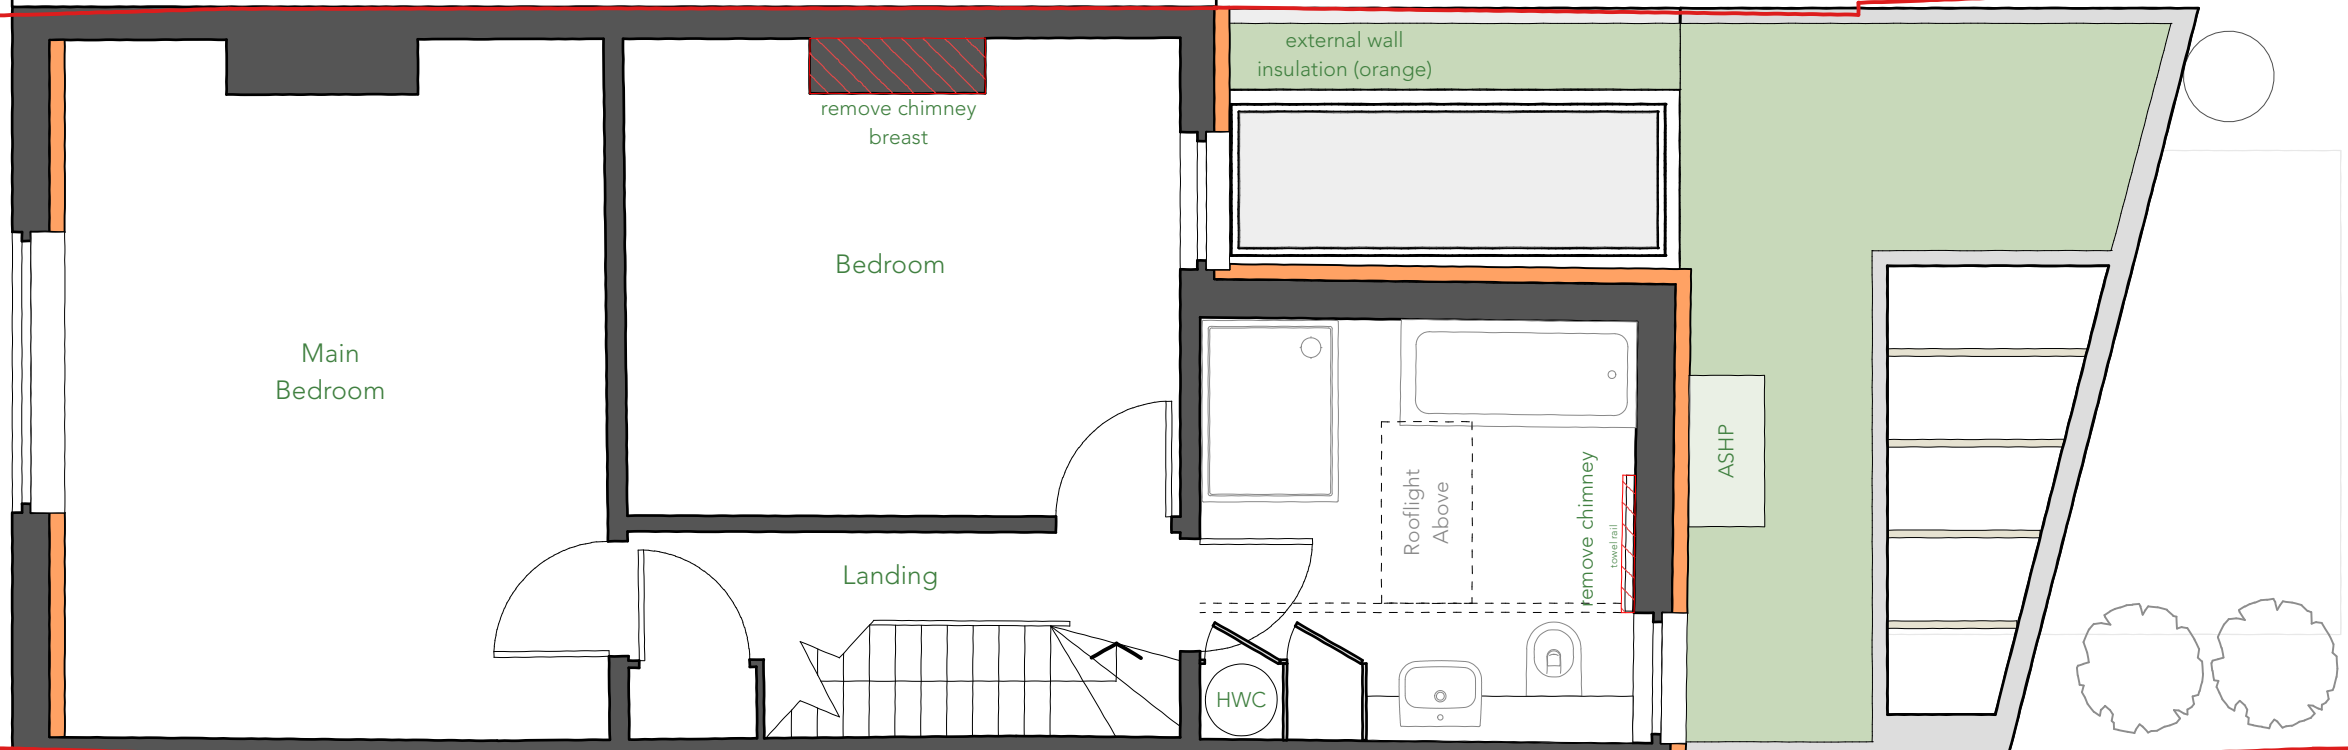

depth of party wall estimated (not surveyed)

Note: floor level raised in bathroom by 140mm.

Narrow HWC indicated (475mm diameter)

A 08/03/24 Scale bar added / Scale updated

No. Date Issue Notes

barefoot architects

a: Unit 5.2 Paintworks
 Bristol BS4 3EH

e: info@barefootarchitects.co.uk

t: 0117 9070 971

Project
 20 Melbourne Road

Job No. 2323

Drawing Title
 Proposed FF Plan

Drawn By KH Date 29/02/2024

Scale 1:50@A3

Drawing No. Revision

2323-P-121

