



1. This drawing is the copyright of Hampshire Design Consultancy Ltd. and may not be reproduced without licence.
 2. The Contractor shall not scale off this drawing for construction purposes, only figured dimensions shall be worked from.
 3. All dimensions and levels are to be checked on site by the Contractor before the commencement of any work and any discrepancies reported to the Architect.
 4. No responsibility can be accepted for errors arising on site due to unauthorised variations from the Architects drawings.


Revision _____

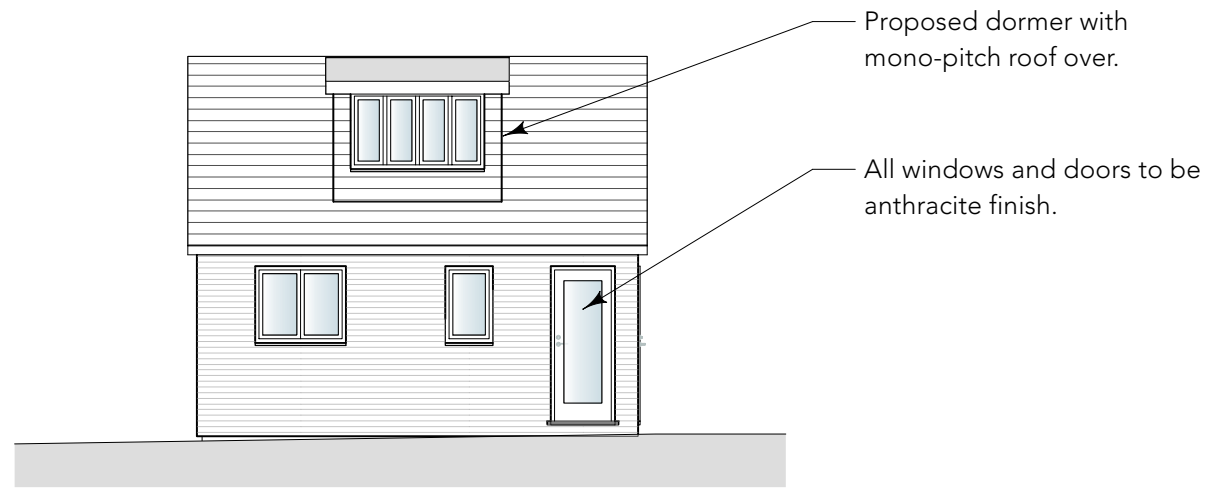


FRONT ELEVATION

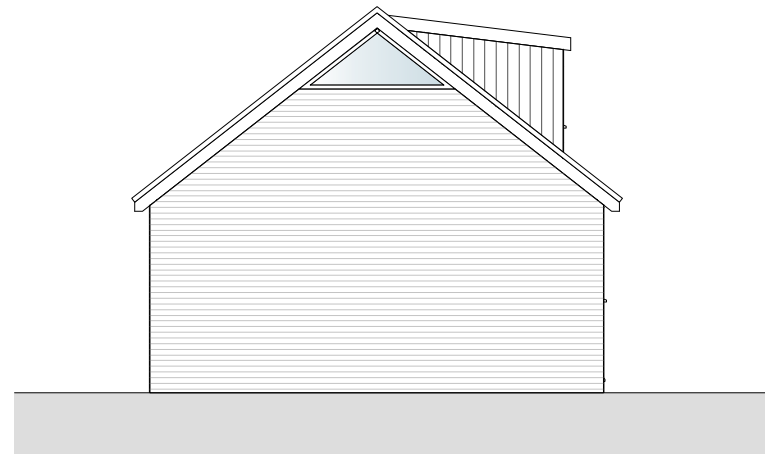


SIDE ELEVATION

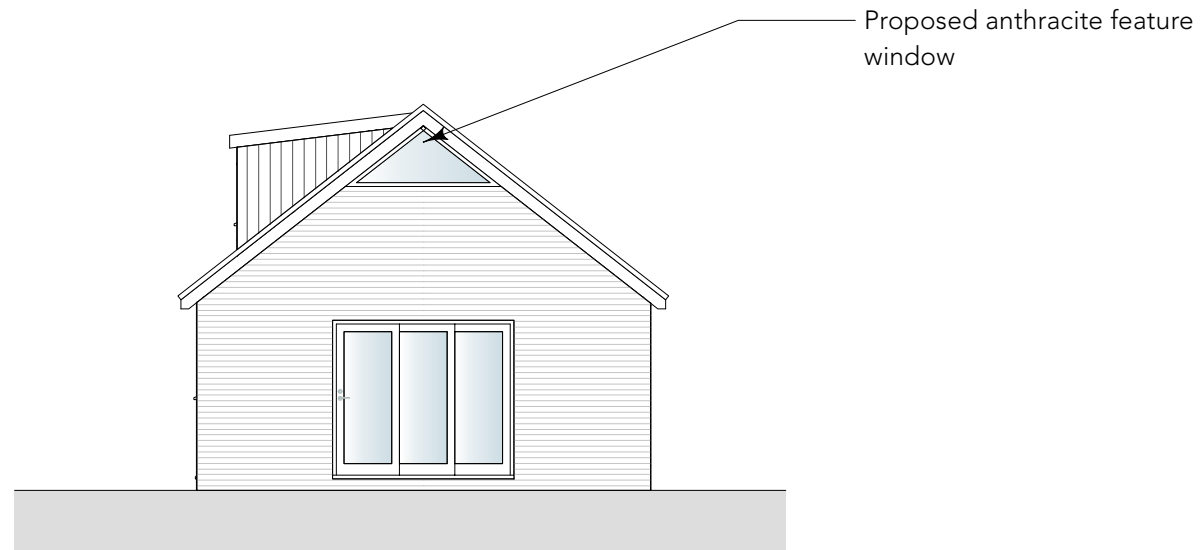

SIDE ELEVATION

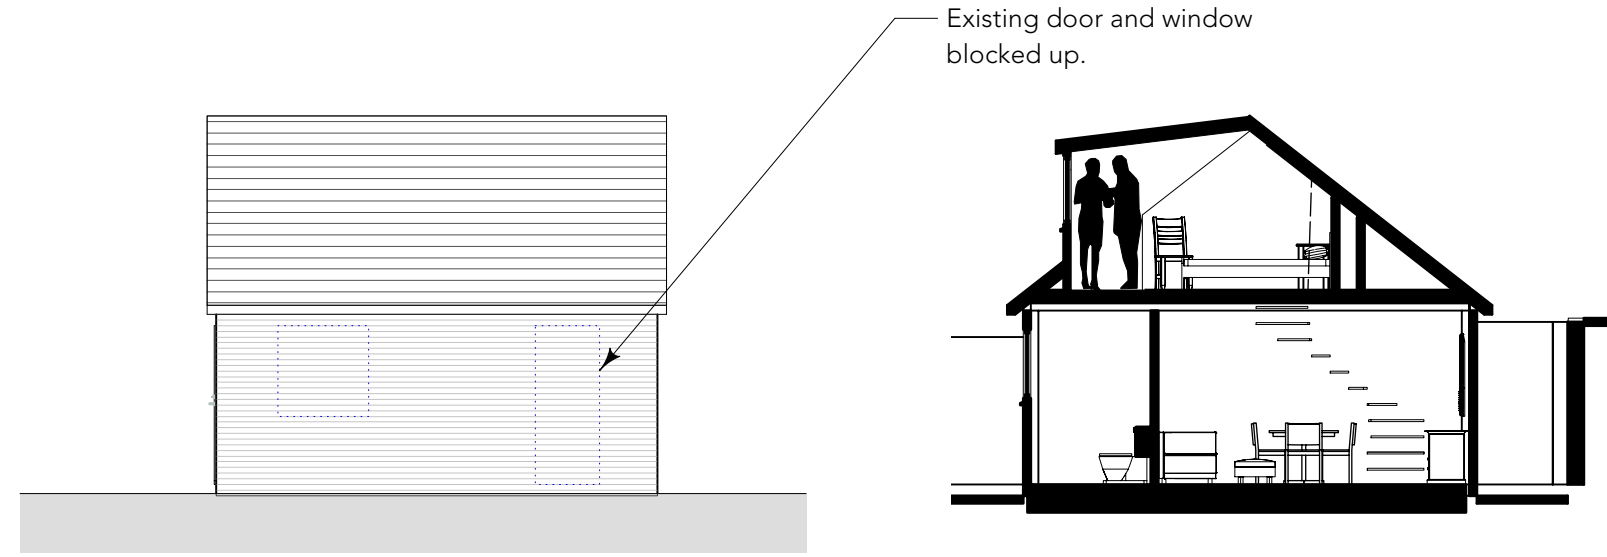


TYPICAL SECTION

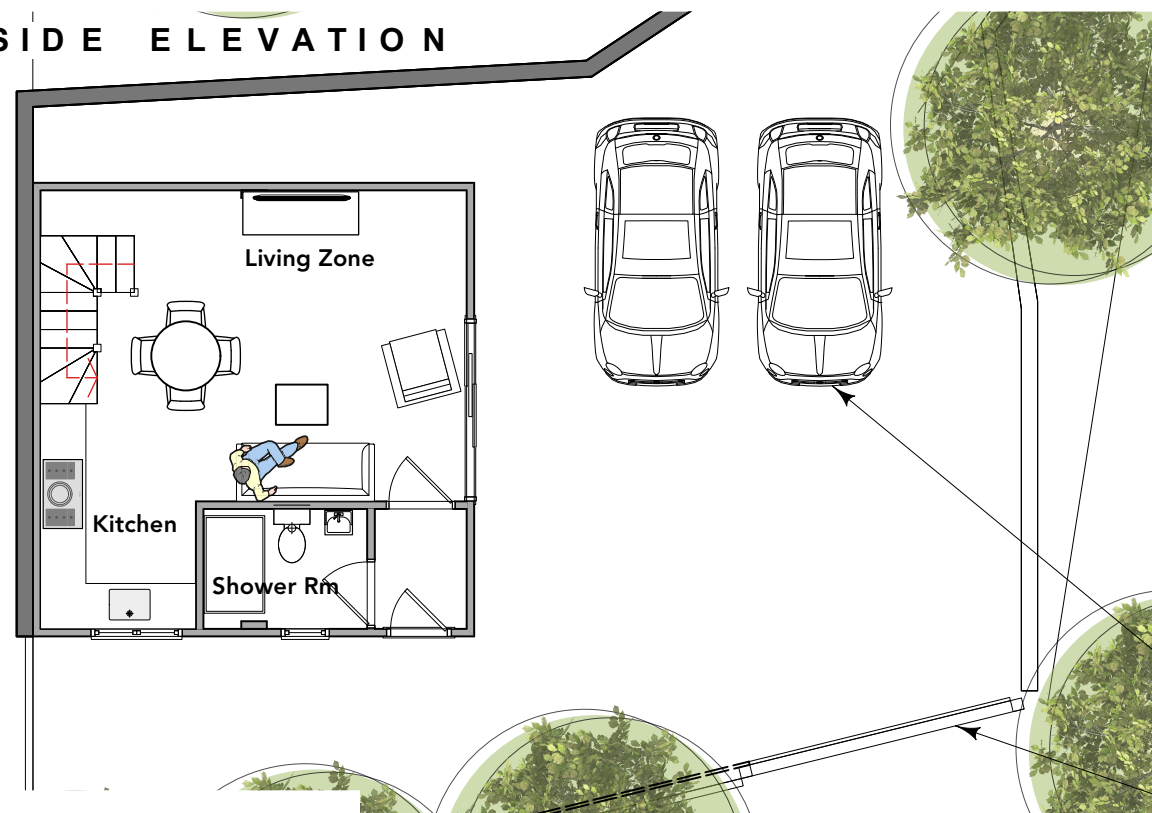

GROUND FLOOR PLAN

0 2 4 6 8 M

REAR ELEVATION

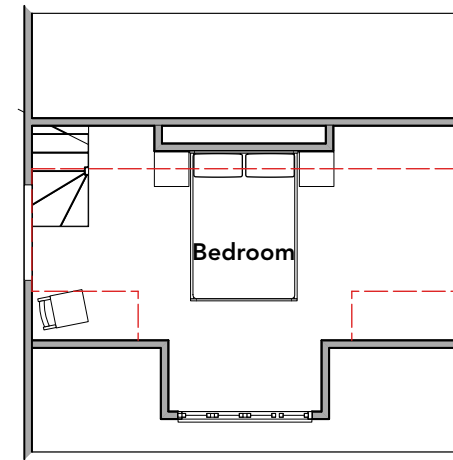

FIRST FLOOR

clients details
 Mr & Mrs N. Sutherland
 site details
 Tawney Croft,
 Crossways Road,
 Grayshott. GU26 6HD.



PROPOSED GARAGE
 DETAILS.

created by
 HDC Ltd 320/DP/004
 scale
 1:100@A3 PLANNING

Revision _____
 date
 Feb 24

www.hampshiredesign.co.uk