

6

5

4

3

2

1

D


D

C

C

B

B

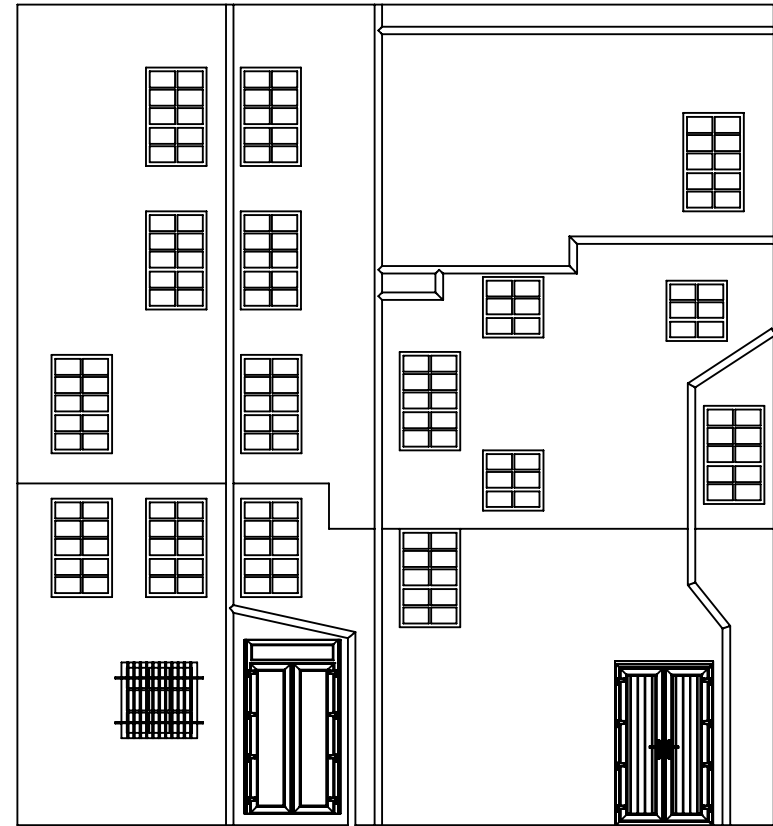


46A

Flood Door

48A

Flood Door

Scale 1:100

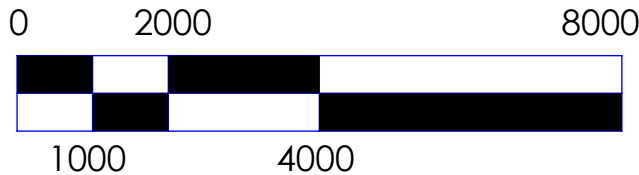

SURFACE FINISH:		FINISH:		UNLESS OTHERWISE SPECIFIED: DIMENSIONS ARE IN MILLIMETERS	
TOLERANCES:				<b>Marischal Street</b> Proposed Elevation	
LINEAR:					
ANGULAR:				TITLE:	
	NAME	SIGNATURE	DATE	DWG NO. 1	SCALE 1:100
DRAWN	S.O'NEILL		29.01.24		
CHK'D				MATERIAL:	
APPV'D					
MFG					
Q.A				WEIGHT:	
					A4
					SHEET 6 OF 6

6

5

4

3

2

1

A

A