

6

5

4

3

2

1

D



D

C

C

B

B

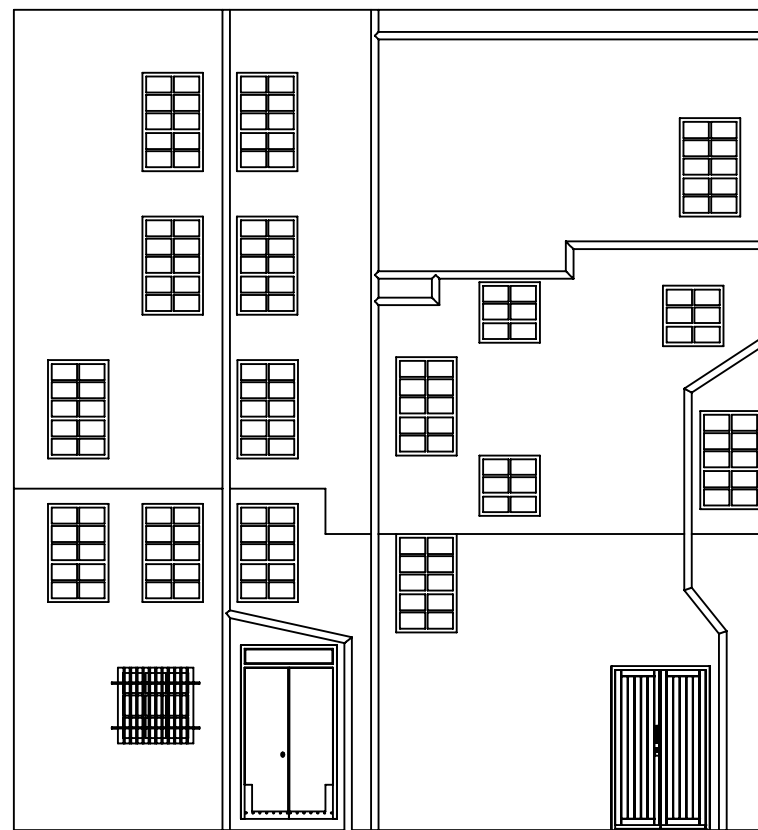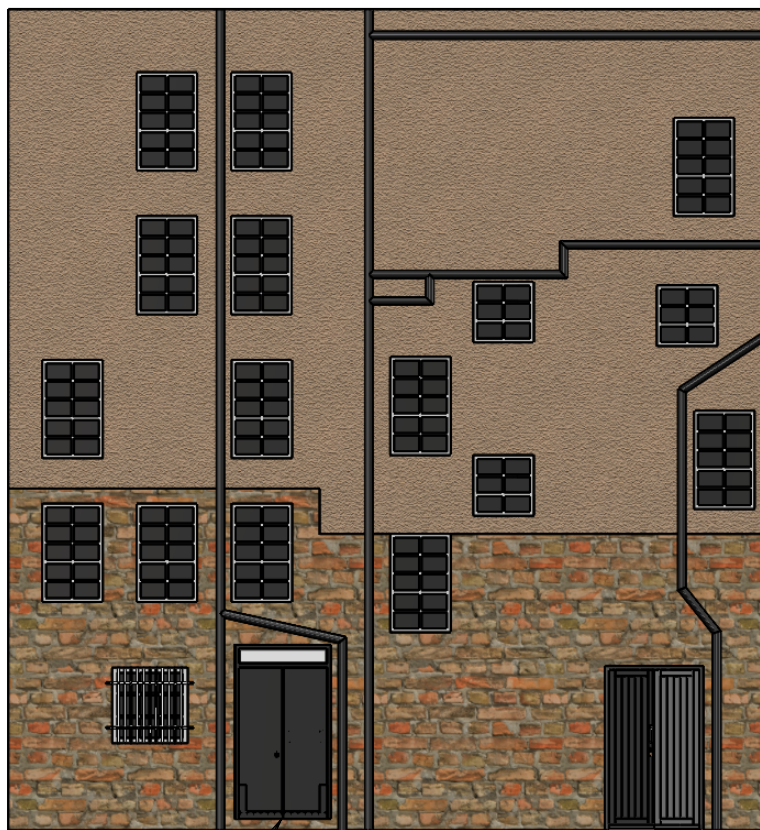

46A

48A

Scale 1:100

0 2000

8000



1000

4000

SURFACE FINISH:
TOLERANCES:
LINEAR:
ANGULAR:

FINISH:

DEBURR AND
BREAK SHARP
EDGES

UNLESS OTHERWISE SPECIFIED: DIMENSIONS ARE IN MILLIMETERS

TITLE:

Marischal Street
Current Elevation

	NAME	SIGNATURE	DATE	DWG NO. 1	SCALE 1:100
DRAWN	S.O'NEILL		29.01.24		
CHK'D				MATERIAL:	
APPV'D					
MFG					
Q.A				WEIGHT:	

A4

SHEET 5 OF 6

6

5

4

3

2

1

A

A