

copyright: all rights reserved. this drawing must not be reproduced without permission.
 only the original drawing should be relied upon. contractors, sub-contractors and suppliers must verify all dimensions on site before commencing any work or making any shop drawings.
 all shop drawings to be submitted to the architect / interior designer for comment prior to fabrication.
 this drawing is to be read in conjunction with the architect's / interior designer's specification, bills of quantities / schedules, structural, mechanical & electrical drawings and all discrepancies are to be reported to the architect / interior designer.
 scaleable for planning only. dimensions are in millimetres unless otherwise stated.

notes
 -



1



2



3




4



5



6

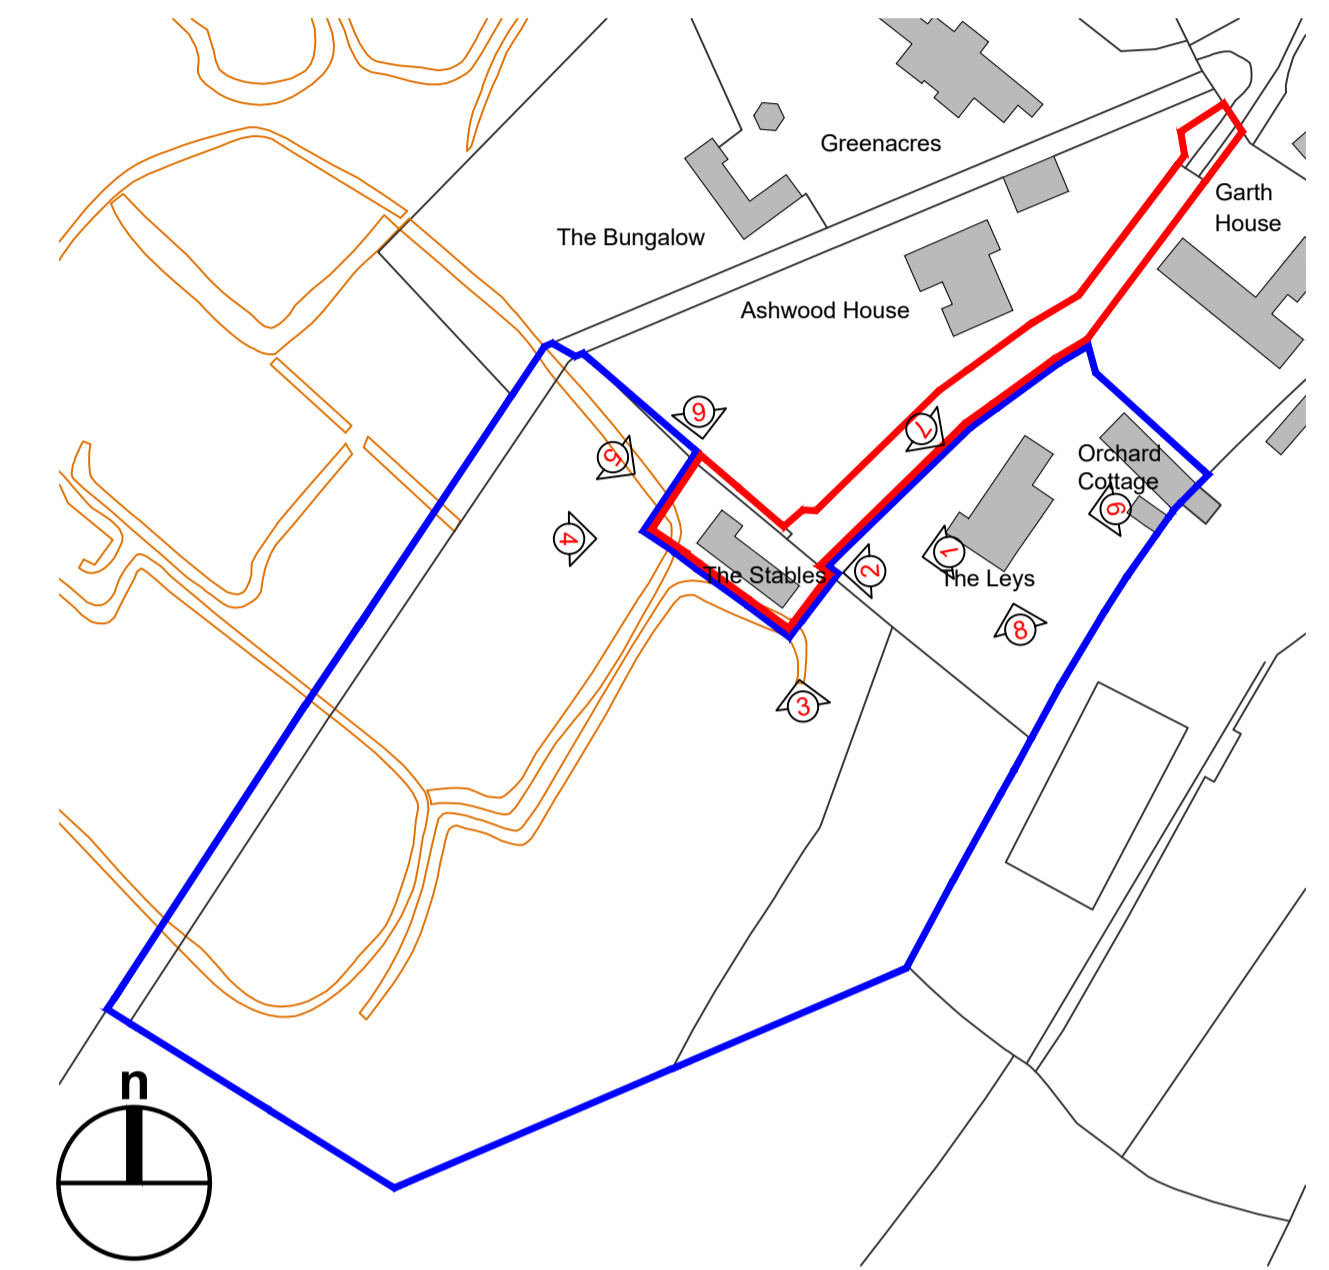

location plan
 scale 1:1250@a1



7



8



9

existing - site views

rev	amendments	date	by
p1	views updated	01/11/23	jp
p0	first issue	21/10/22	jp

black shed works
 (design & make)
 jp@blackshedworks.com
 old police house
 main street
 tingewick
 buckingham
 mk18 4nl
 t 07825 743 514

architecture
 project
 stable building, the leys, hatchet leys lane,
 thornborough, mk18 2bu
 client
 rachel proudlove & adam powell

drawing title
 existing -
 site views
 drawing status
 planning

scale	date	drawn by	checked by
varied	10/10/2022	jp	

job no.	drawing no.	revision
0154	a 025 001	p1