


Beach Hut 23
Shingle Walk
East Wittering
PO20 8DB

Existing Beach Hut Dimensions

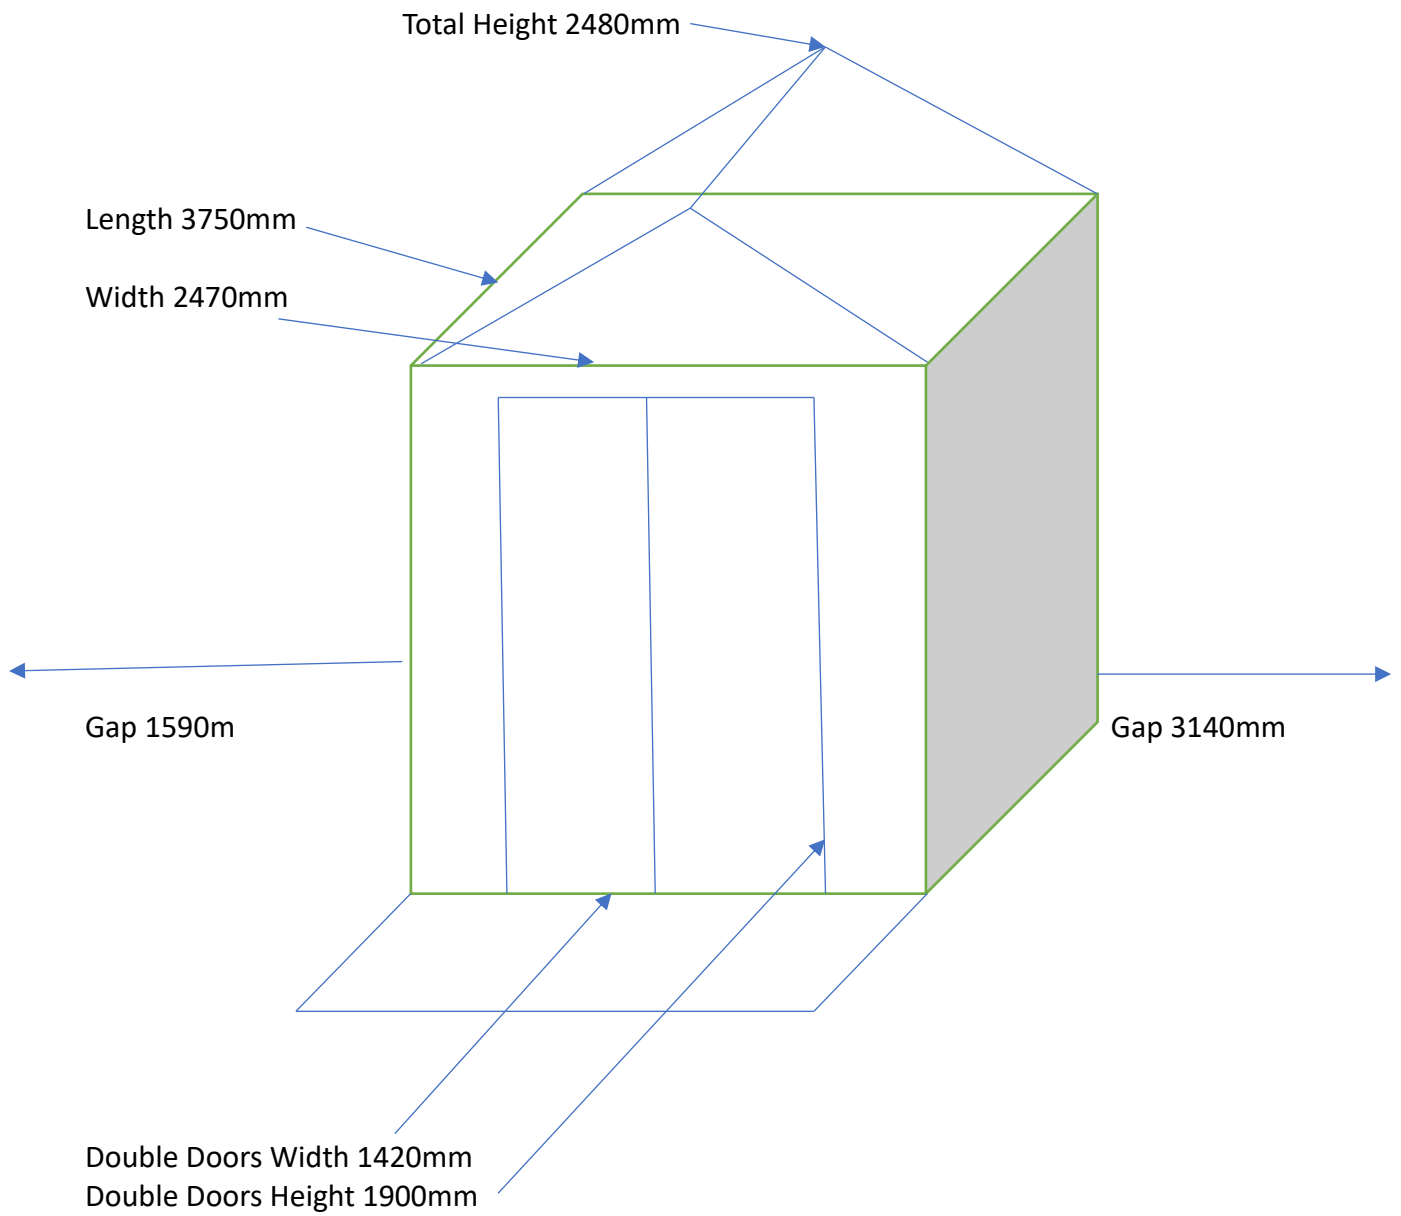

Existing materials:
External – wood – painted in pale green
Roof - wood with felt overlay
Decked areas– paving slabs