
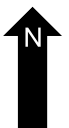
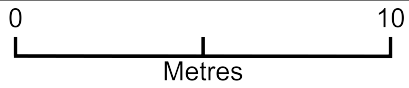


Proposed beach hut 23 Shingle walk PO20 8DB

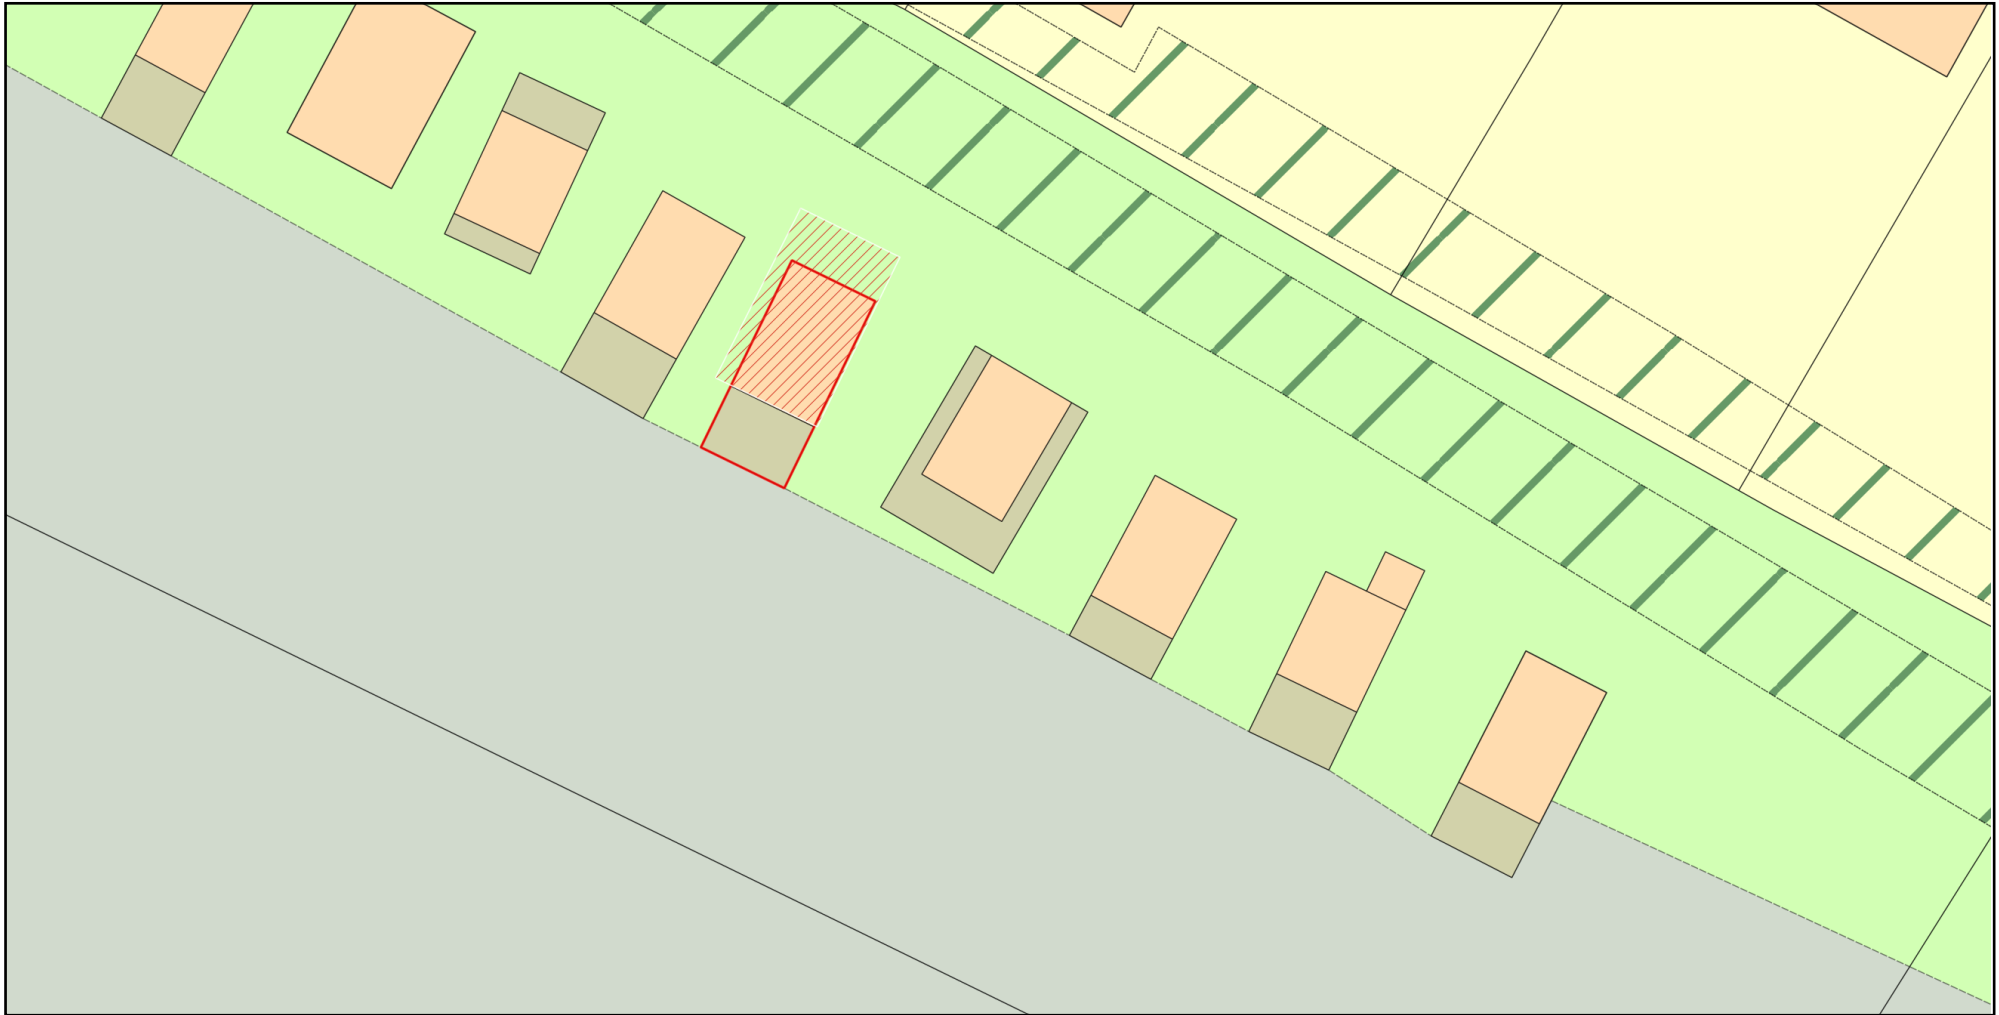

Plan Produced for: Jo Morgan

Date Produced: 05 Mar 2024

Plan Reference Number: TQRQM24065124949127

Scale: 1:200 @ A4