


Beach Hut 23
Shingle Walk
East Wittering
PO20 8DB

Proposed Beach Hut Dimensions

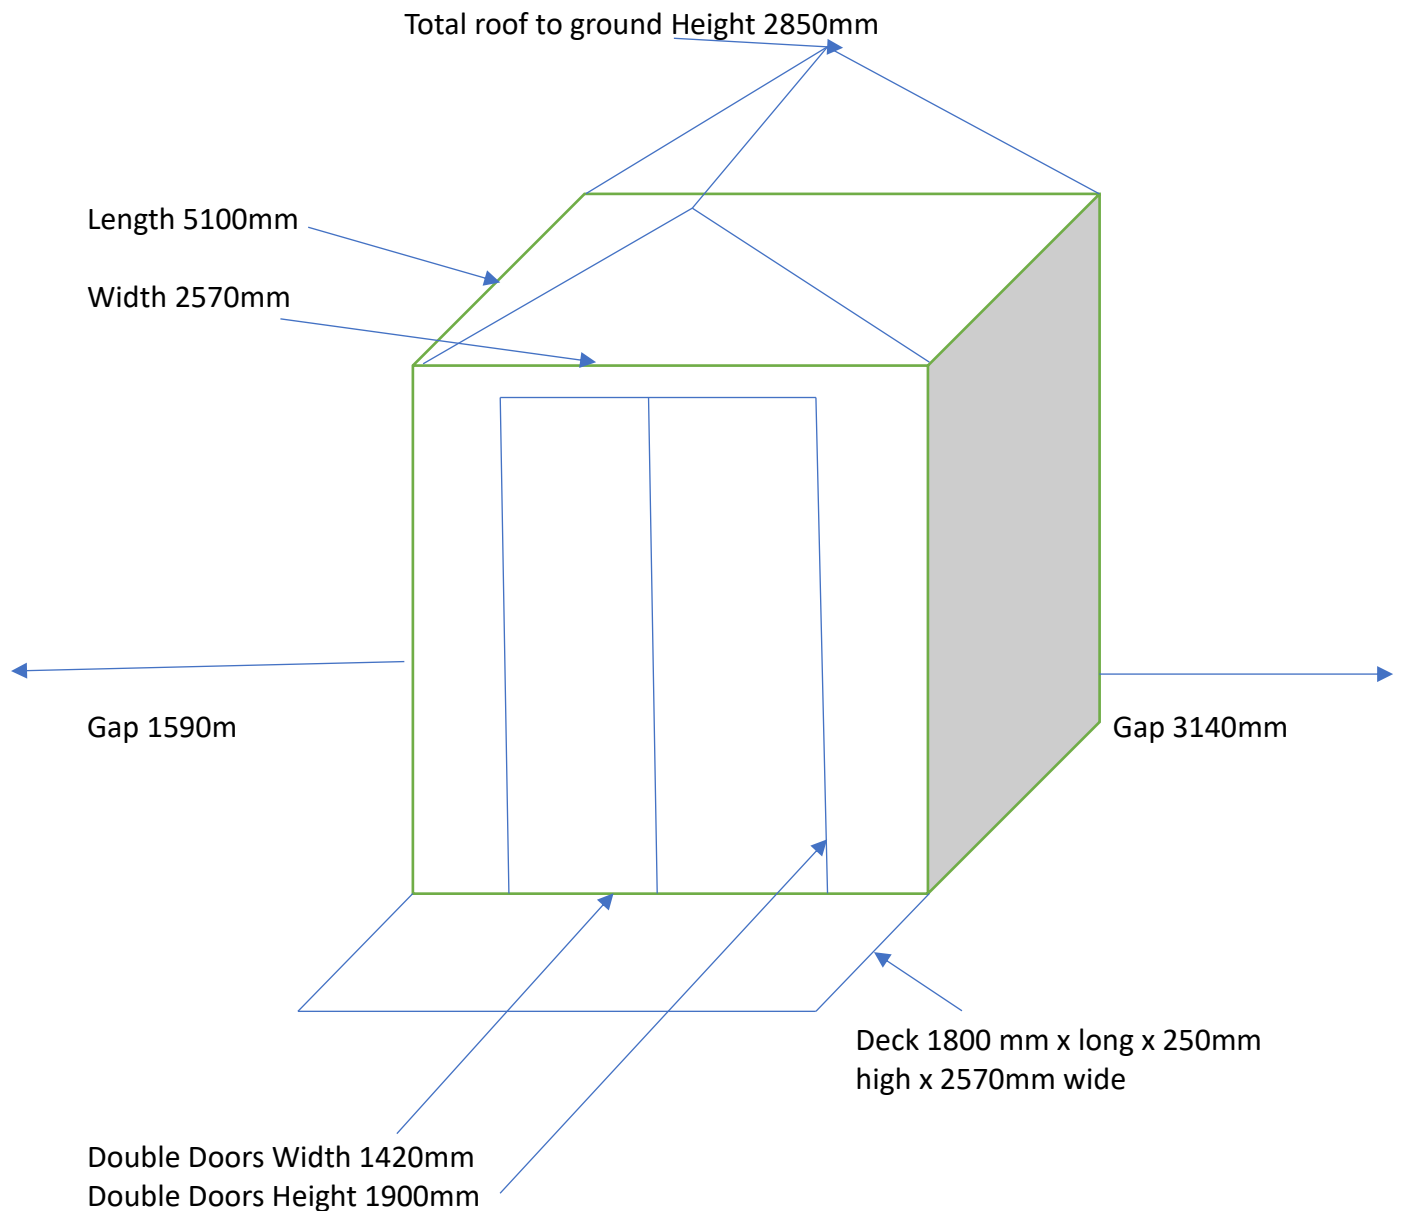

Proposed Materials – similar to existing and replacement beach huts

External - Hardwood construction with Cedral Cladding -pale grey colour
Roof – Hardwood construction with a weatherproof felt lining over the top
Deck area – Hardwood Decking

Access Statement

Existing access and parking will be utilised for the replacement beach hut and no change following replacement of beach hut and time limit of 3 weeks to remove and replace the existing beach hut. Minimal disruption to other beach hut users during this period of time.